
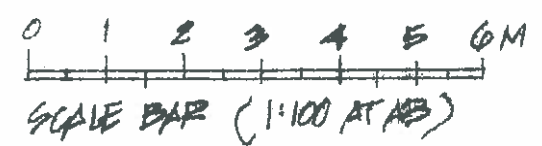


| | | | |
|---|--|------------------------|----------------|
| DUAL BUILDING DESKANS LTD 01 PALMERSON ROAD FORDS TOWER WOLZEN N22 9RS TEL: 020 6996 1338 | PROJECT APARTMENT 3 3 CAMBRIDGE GATE, LONDON NW1 | SCALE 1:100 | DATE OCT 15 |
| | DRAWING ELEVATION/SECTION A.A AS EXISTING | DRAWING NO. D1520/3 | |

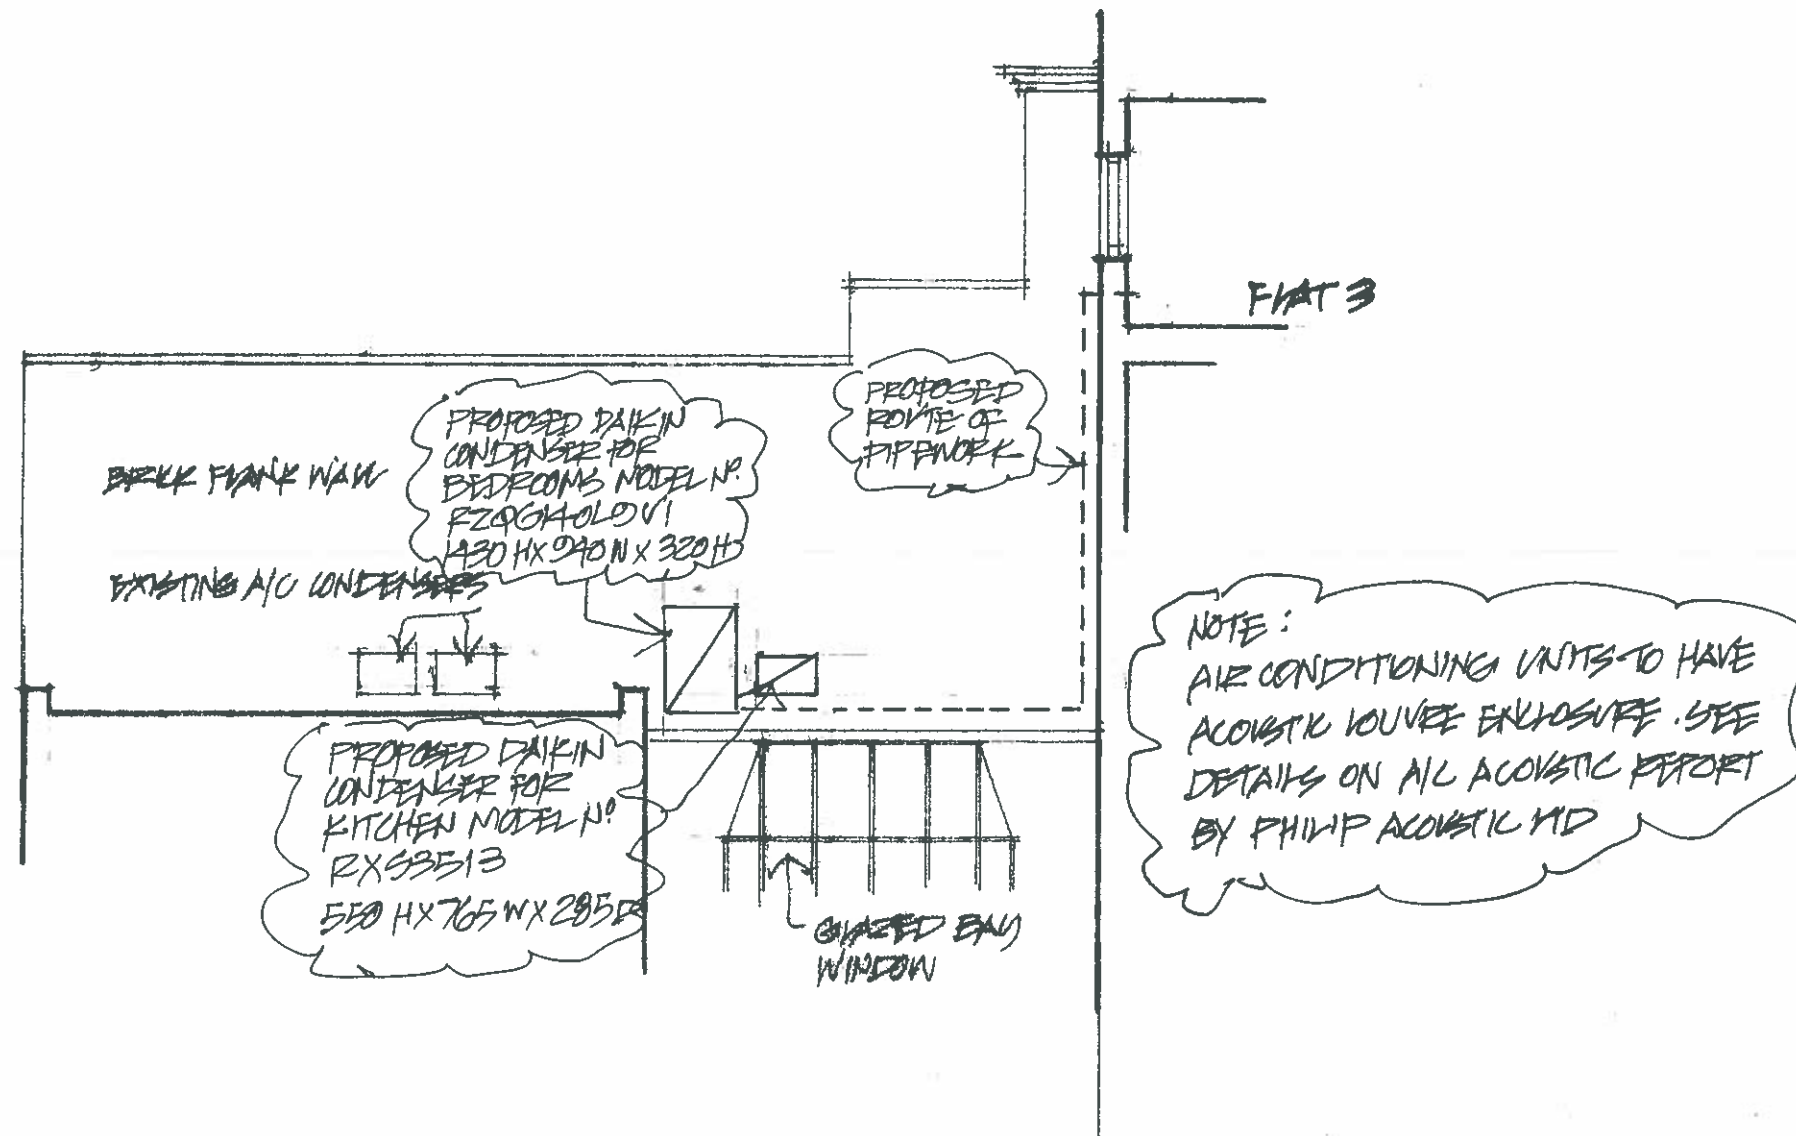

| | | | |
|---|--|-----------------------|-----------------|
| DWG BUILDING DESIGNS LTD 211 PALMERSTON ROAD BROMLEY PARK LONDON SE20 8AA TEL/FAX 020 8888 1338 | PROJECT APARTMENT 3 3 CAMBRIDGE GATE, LONDON NW1 | SCALE 1:100 | DATE OCT. 15 |
| | DRAWING ELEVATION / SECTION A-A AS PROPOSED | DRAWING NO D1520/A | |