
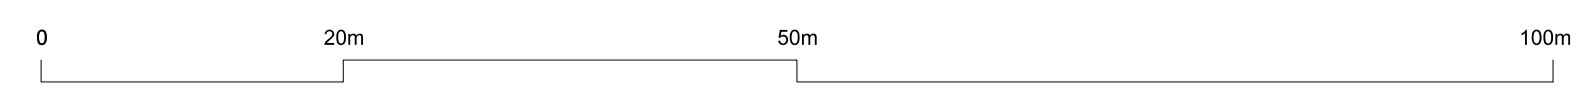
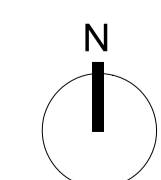
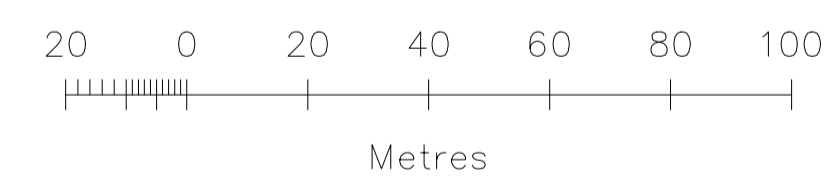


CDM:

Notes:

--- SITE APPLICATION BOUNDARY

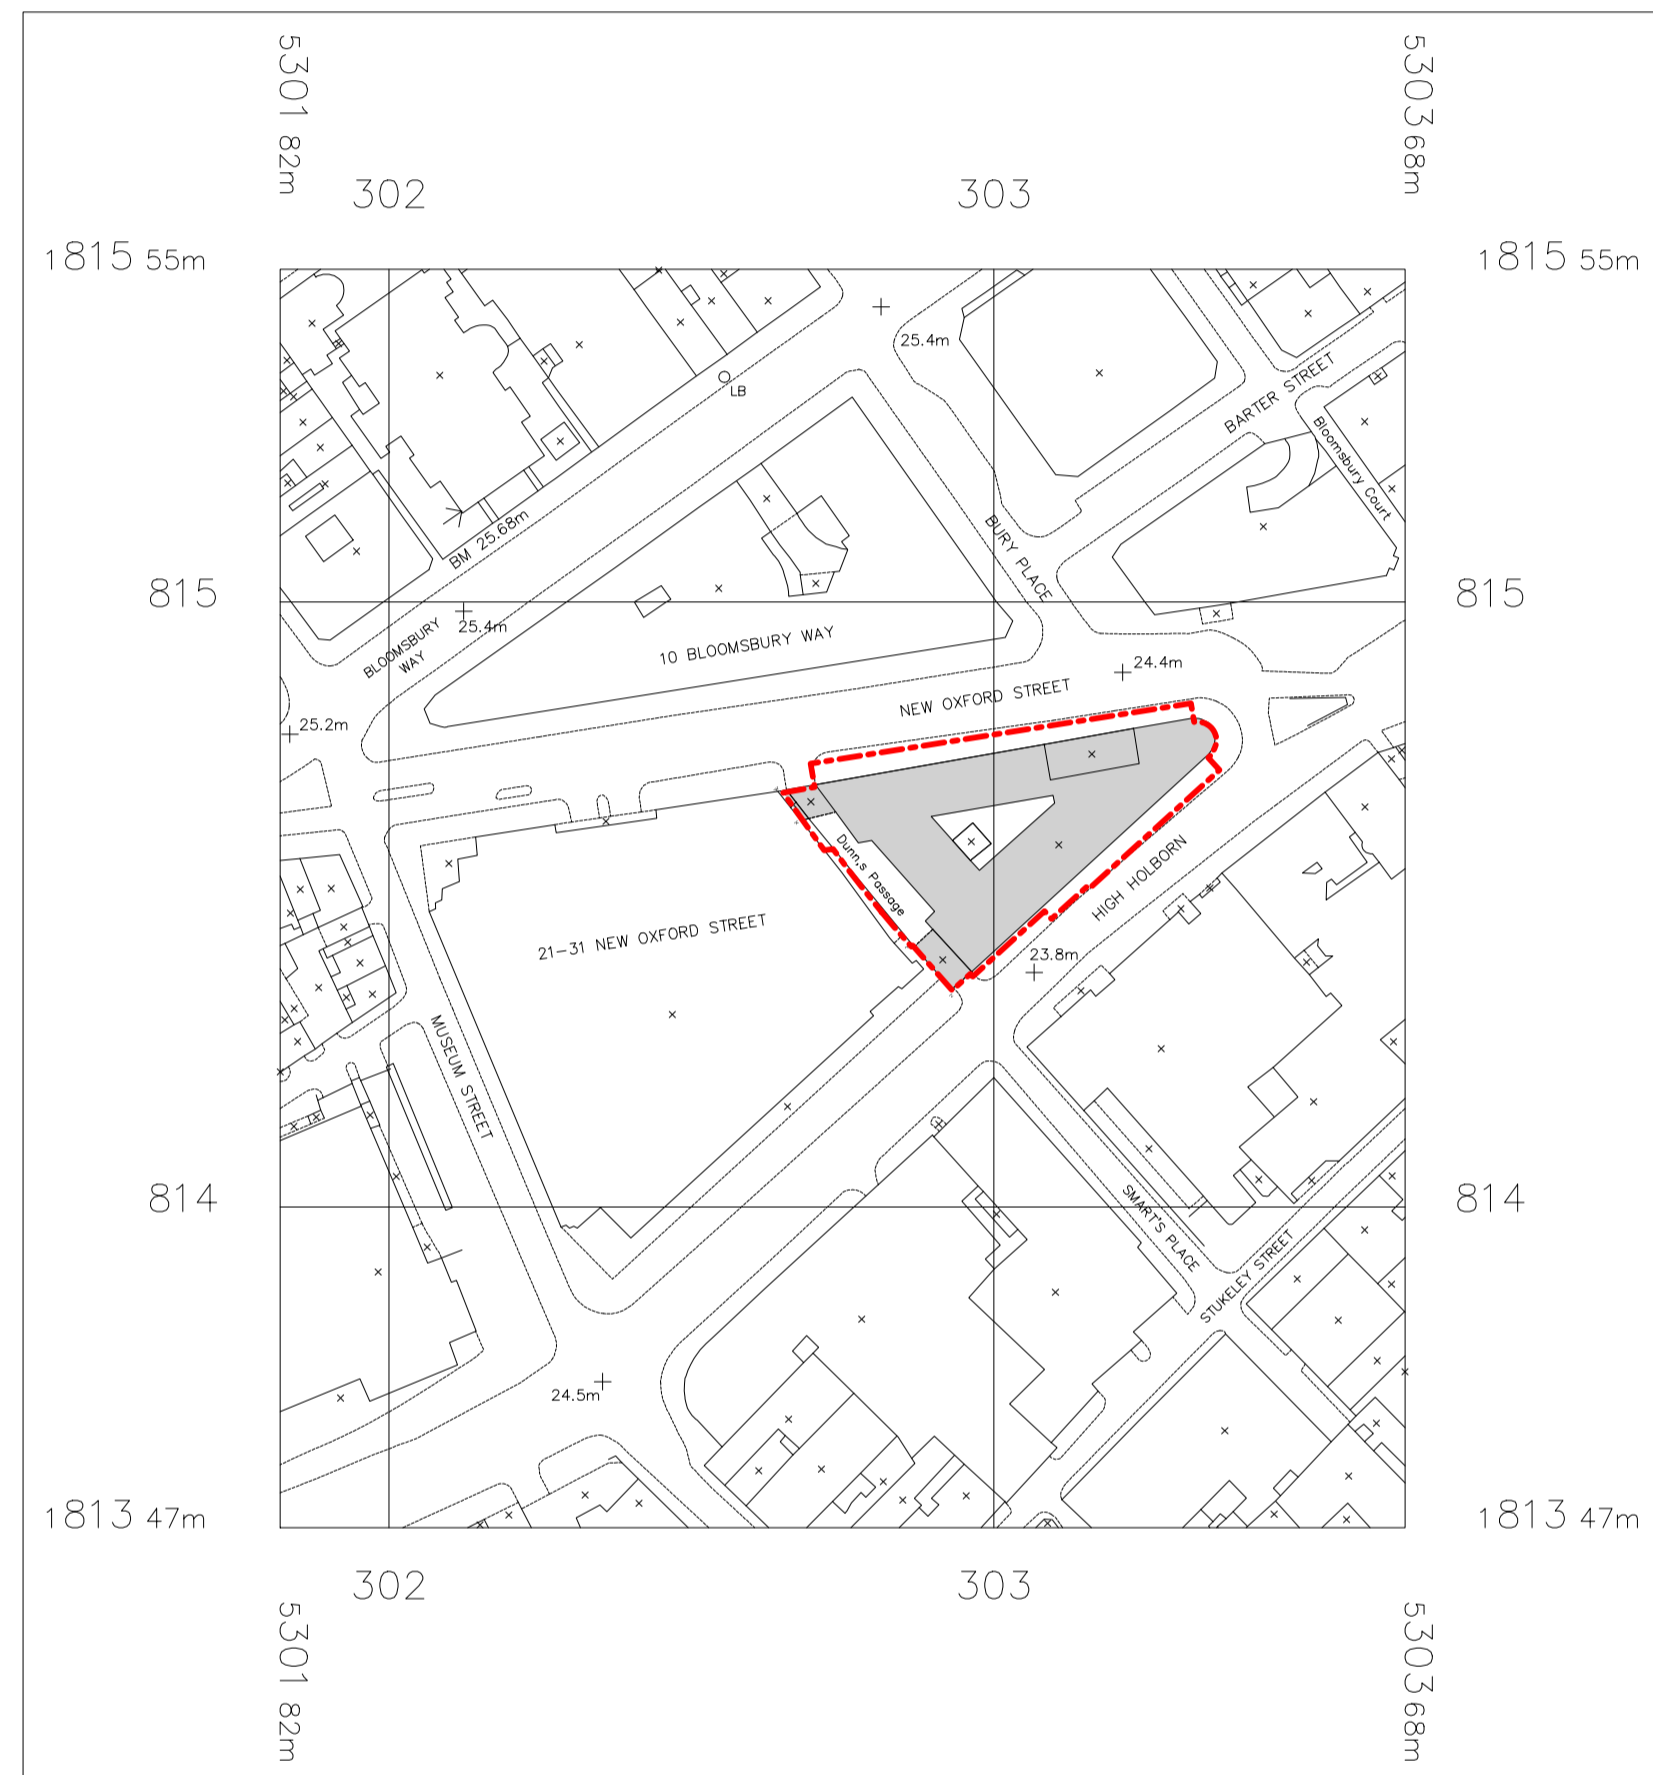

Revision history:

P2	16/09/2014	Issued for Planning
P1	30/07/2014	Issued for Planning

Project: Commonwealth House

Drawing title: Existing Site Location Plan

1975 PL 00 Rev. P2

Scale: 1:1250@A1 / 1:2500@A3

Orms

1 Pine Street
London EC1R 0JH

0207 833 8533
orms@orms.co.uk
orms.co.uk

Do not scale. All dimensions to be confirmed on site. Information contained in this drawing is the sole copyright of Orms designers + architects ltd and is not to be reproduced without permission.