

Disclaimer


This drawing should not be scaled.

The contractor is to check all dimensions on site and inform the contract administrator/project manager of any discrepancies.

All work is to comply in every aspect with the Building Regulations, Codes of Practice and British Standards.


This drawing is to be read in conjunction with all other contract drawings and specifications.

This drawing is copyrighted and must not be reproduced in any format or disclosed to any third party without the written consent of Tuffin Ferraby Taylor LLP.

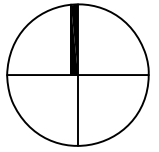


rev date details

by

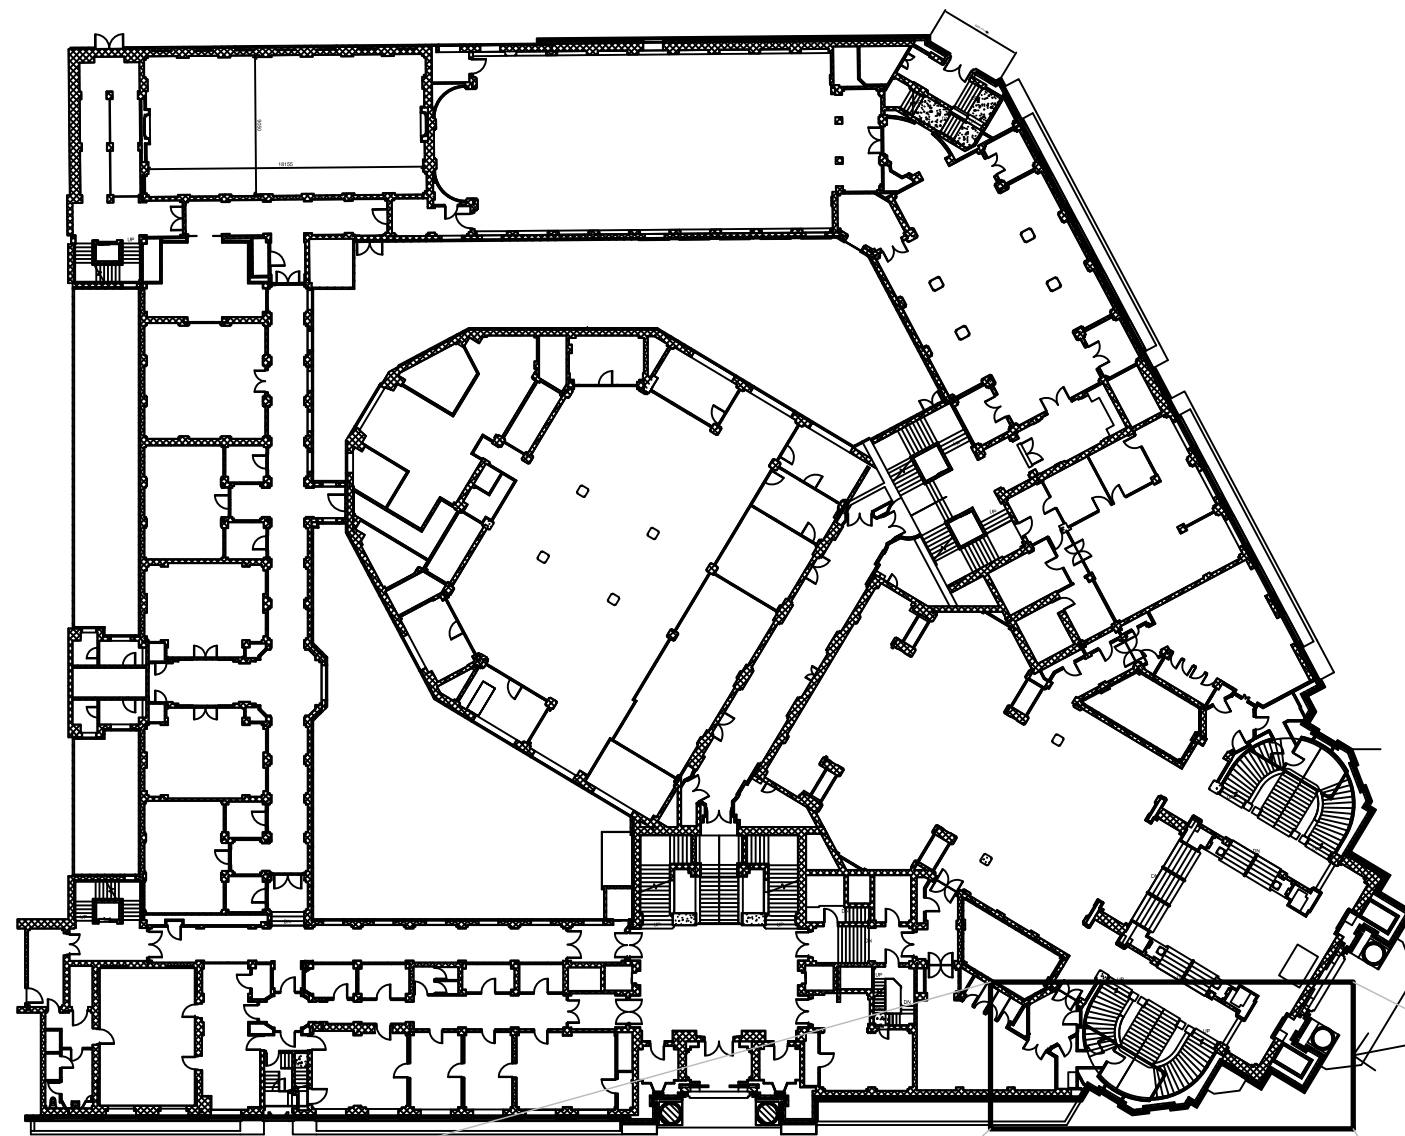

Affected elevation

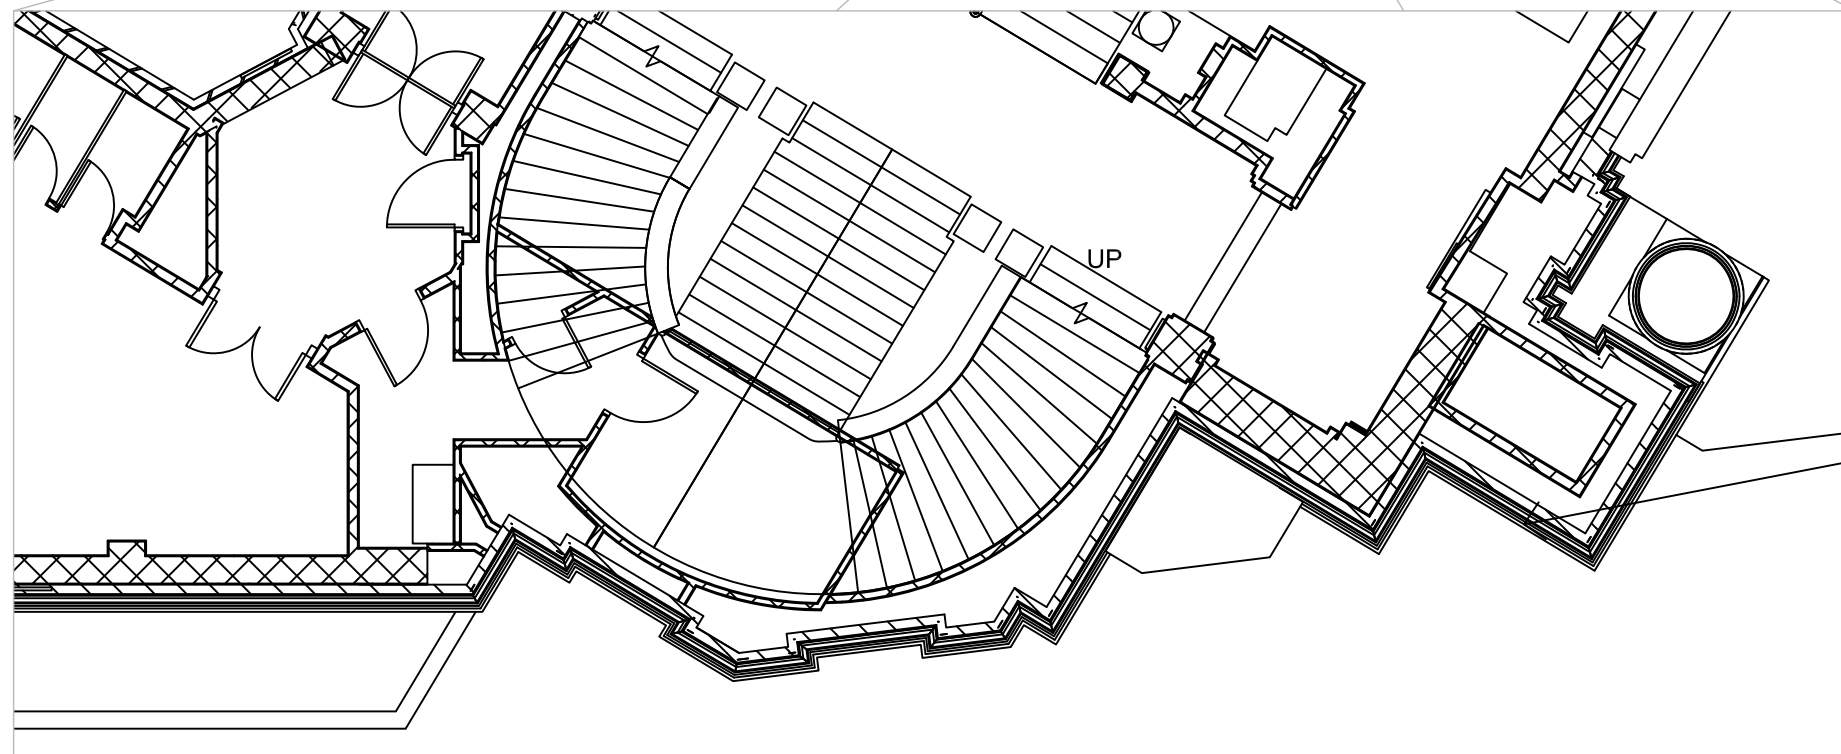

Proposed location of new plaque

CLIENT United Grand Lodge of England  
PROJECT Freemasons Hall, 60 Great Queen Street, London  
DRAWING Proposed Floor Plan

DRAWN SF  
SCALE © A3 1:500 / 100  
DATE Mar '16