

Disclaimer

This drawing should not be scaled.



The contractor is to check all dimensions on site and inform the contract administrator/project manager of any discrepancies.

All work is to comply in every aspect with the Building Regulations, Codes of Practice and British Standards.

This drawing is to be read in conjunction with all other contract drawings and specifications.

This drawing is copyrighted and must not be reproduced in any format or disclosed to any third party without the written consent of Tuffin Ferraby Taylor LLP.

rev date details by

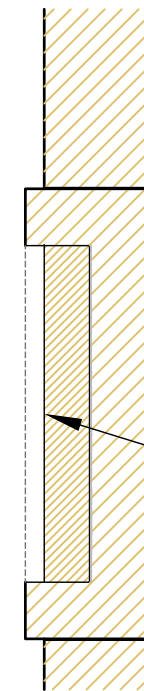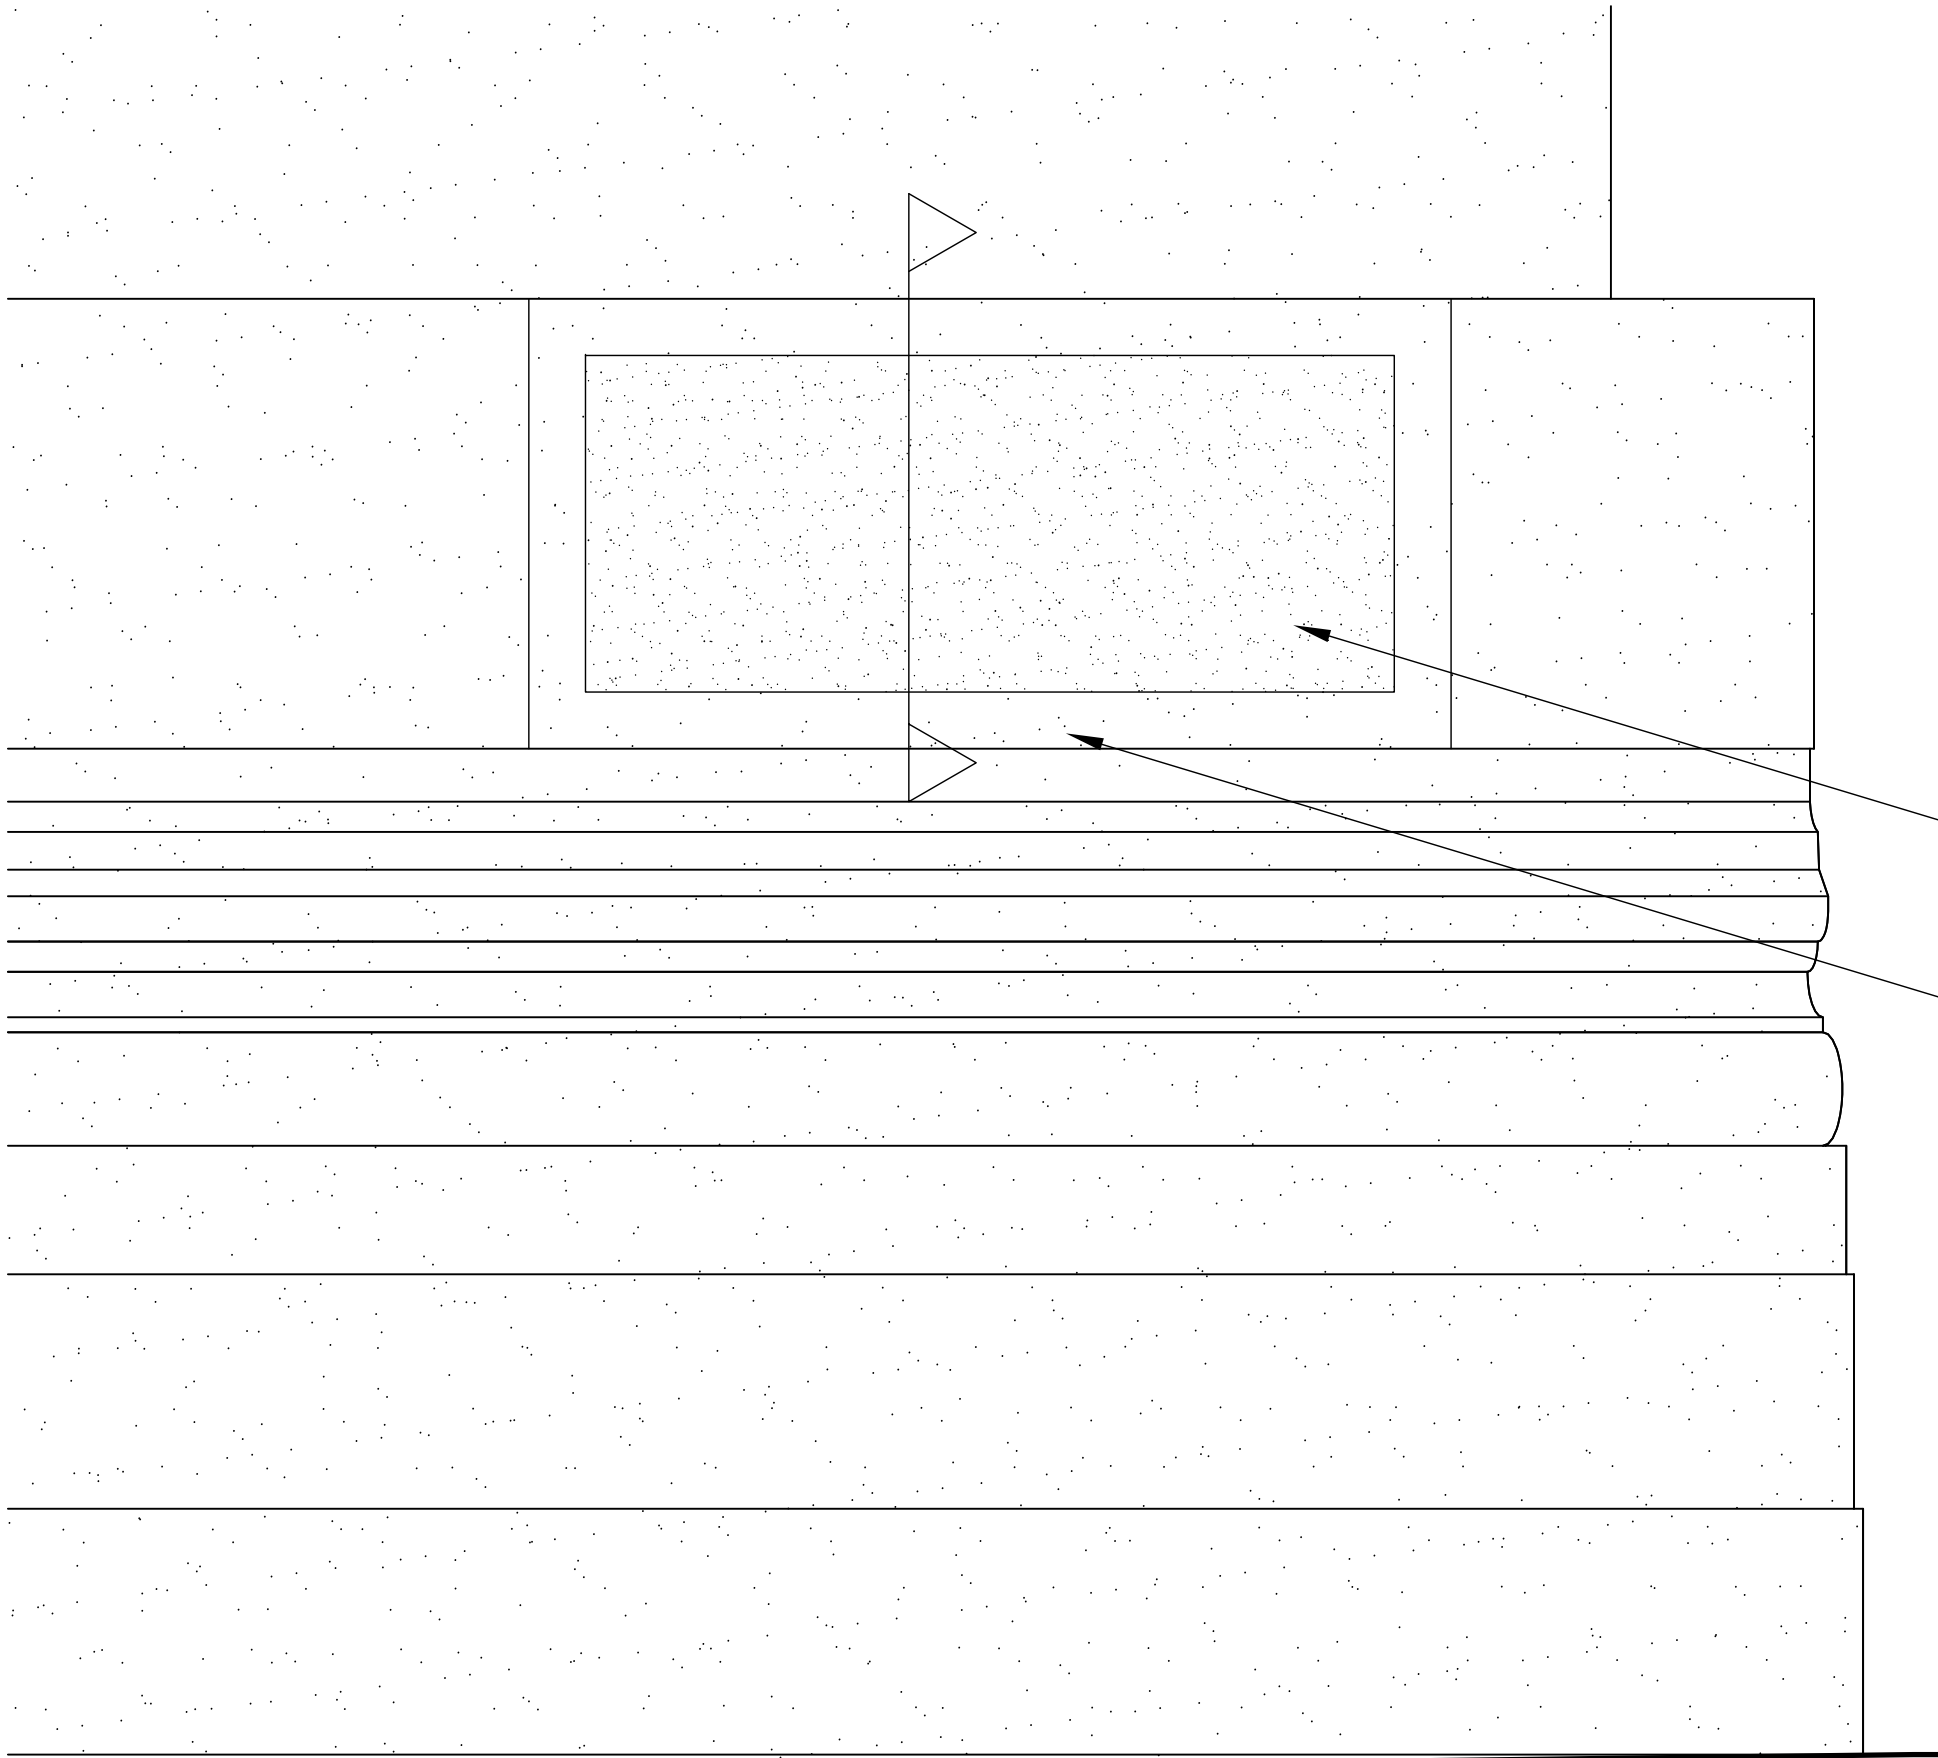

Commemorate plaque
rebedded 25mm within
existing stone

Commemorate plaque
1055 x 455mm

Retained stone surround

CLIENT United Grand Lodge of England
PROJECT Freemasons Hall, 60 Great Queen Street, London
DRAWING Proposed Plaque

DRAWN SF
SCALE @ A3 1:10
DATE Mar '16



Tuffin Ferraby Taylor LLP

PROJECT No. 27898
DRAWING No. 401
REV