


Site Location Plan

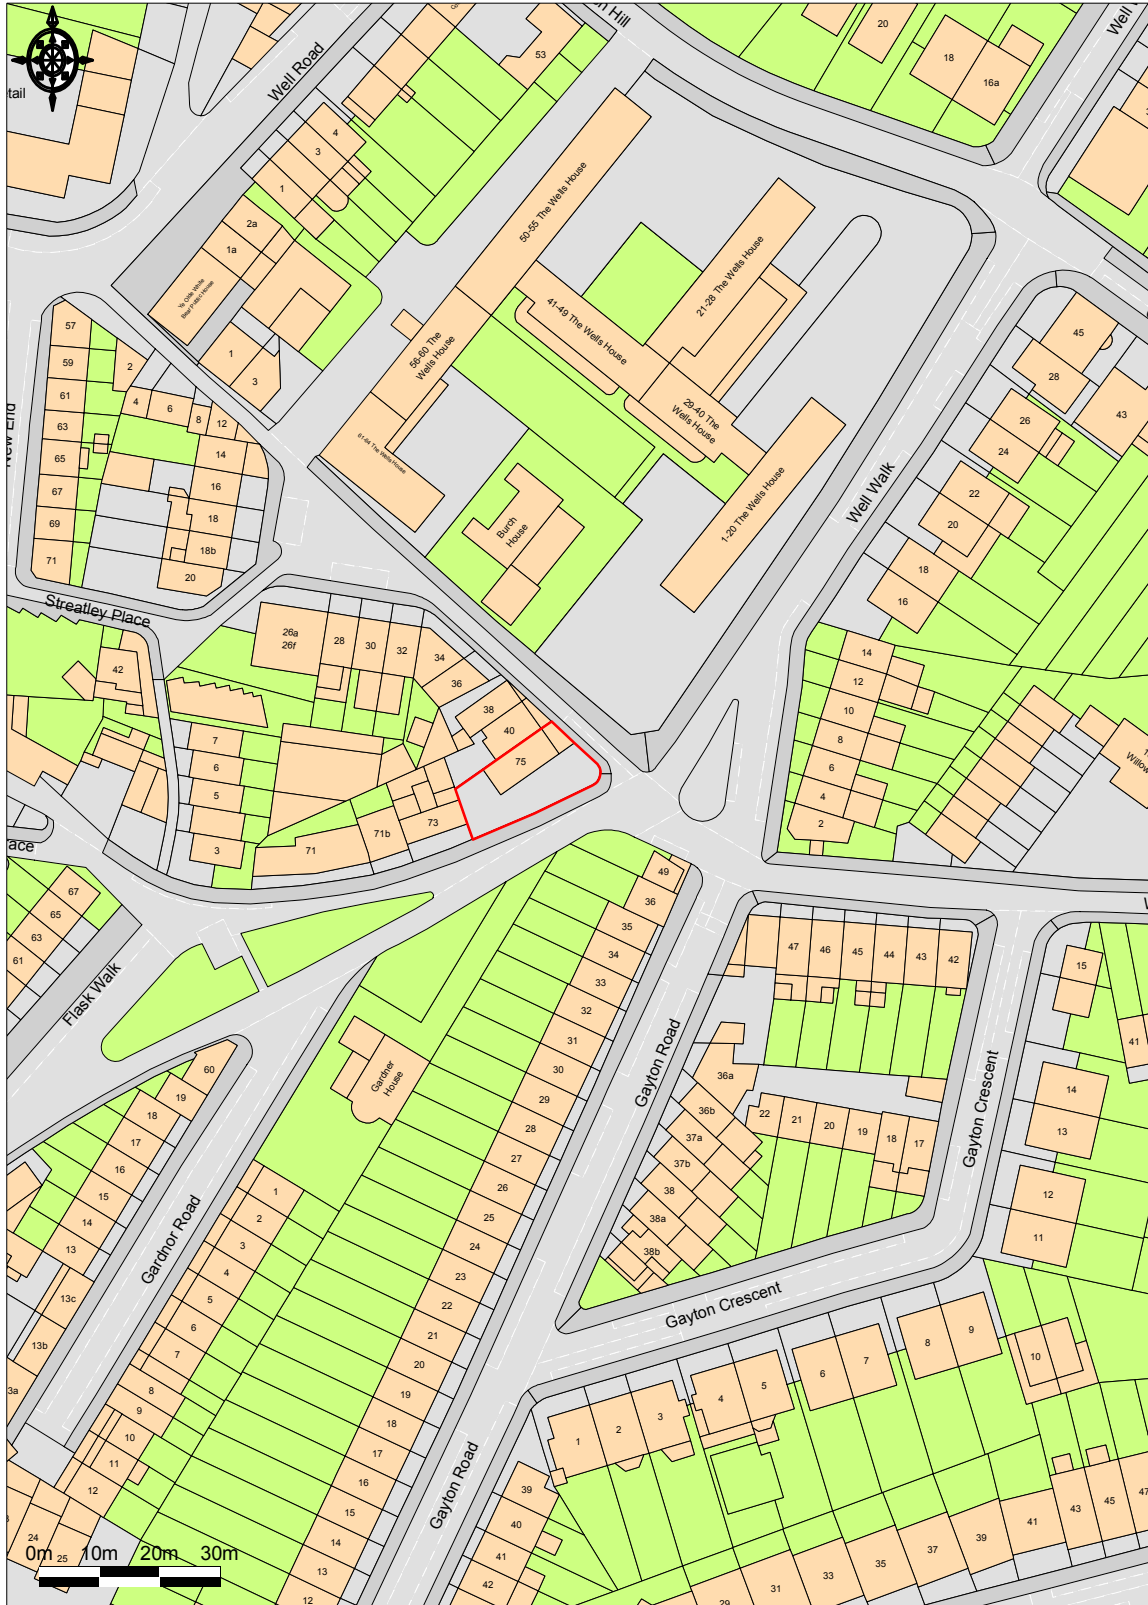

© UKMap Copyright The GeoInformation Group 2016
Licence No. LANDMLON100003121118. Plotted Scale - 1:1250

75 Flask Walk, NW3 1ET