



WALL ELEVATION

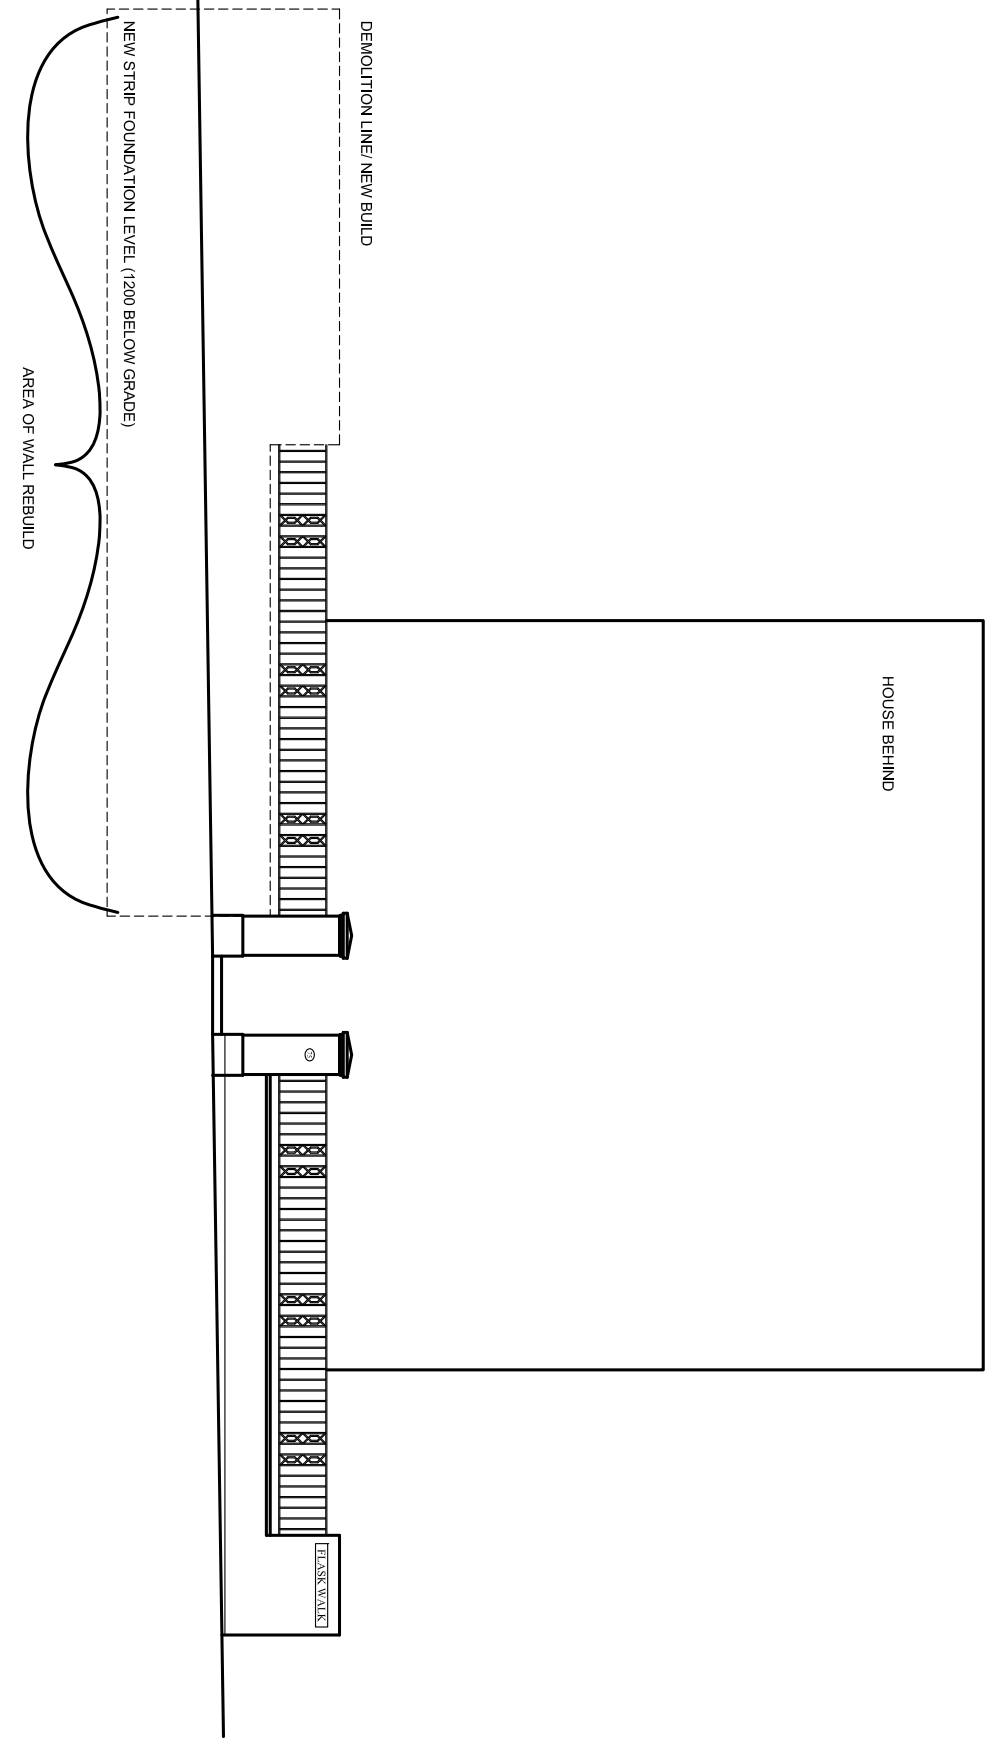

WALL PLAN

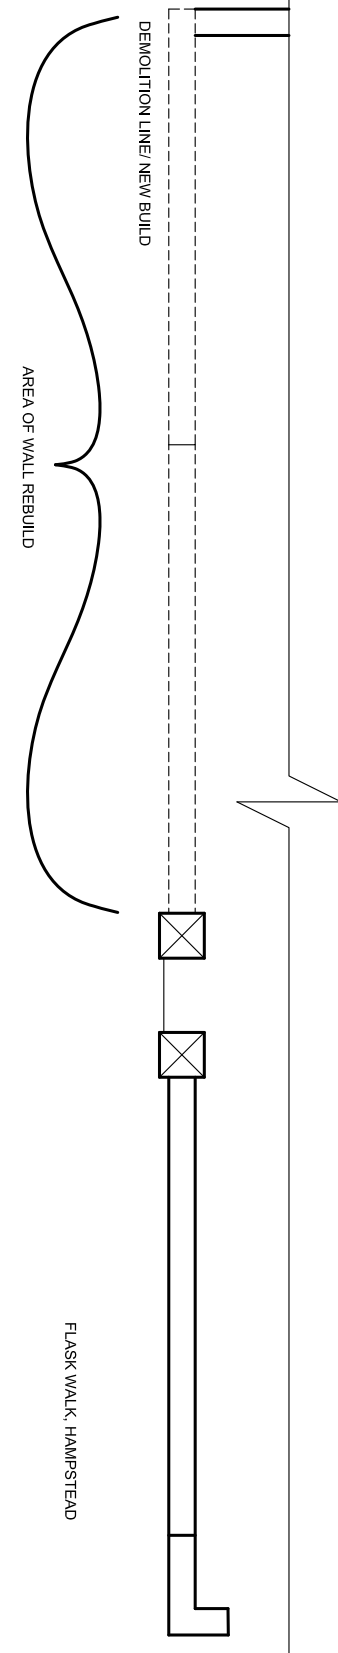

DEMOLITION

NO. _____ RESIDENT _____
 CLIENT/PROJECT _____
75 FLASK WALK

SHEET TITLE:
DEMOLITION
 WALL ELEVATION and PLAN

SCALE: 1:100 (A3)
 DATE: 08/02/2016
 DRAWING NUMBER: 75FW - 3000

MEIKLE
 | design | management | architectural |
 | Karin Meikle | info@keimle.com |