


AREA OF WALL REBUILD


WALL ELEVATION

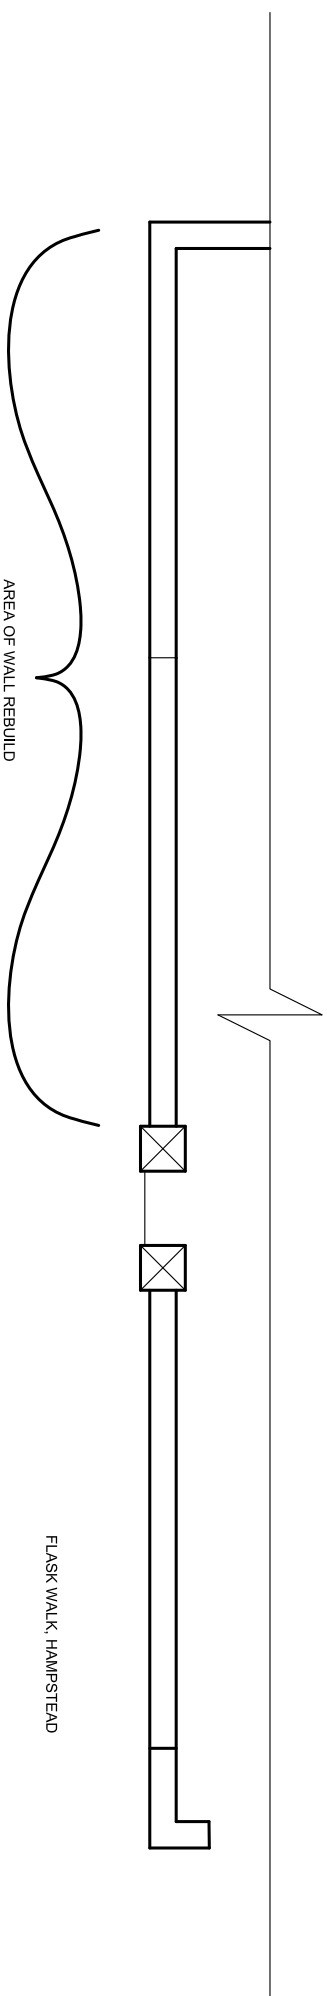

AREA OF WALL REBUILD

FLASK WALK, HAMPSTEAD

WALL PLAN

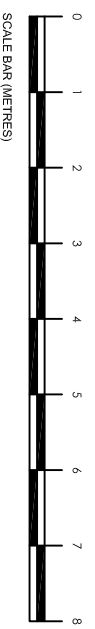

PROPOSED

NO. _____ RESIDENT _____
 CLIENT/PROJECT _____
75 FLASK WALK

SHEET TITLE:
**PROPOSED
 WALL ELEVATION and PLAN**

SCALE: 1:100 (A3)
 DATE: 08/02/2016
 DRAWING NUMBER: 75FW - 2000

MEIKLE
 | design | management | architectural |
 | Keith Meikle | info@keithmeikle.com |