


# Brunswick

25 MAR 2016

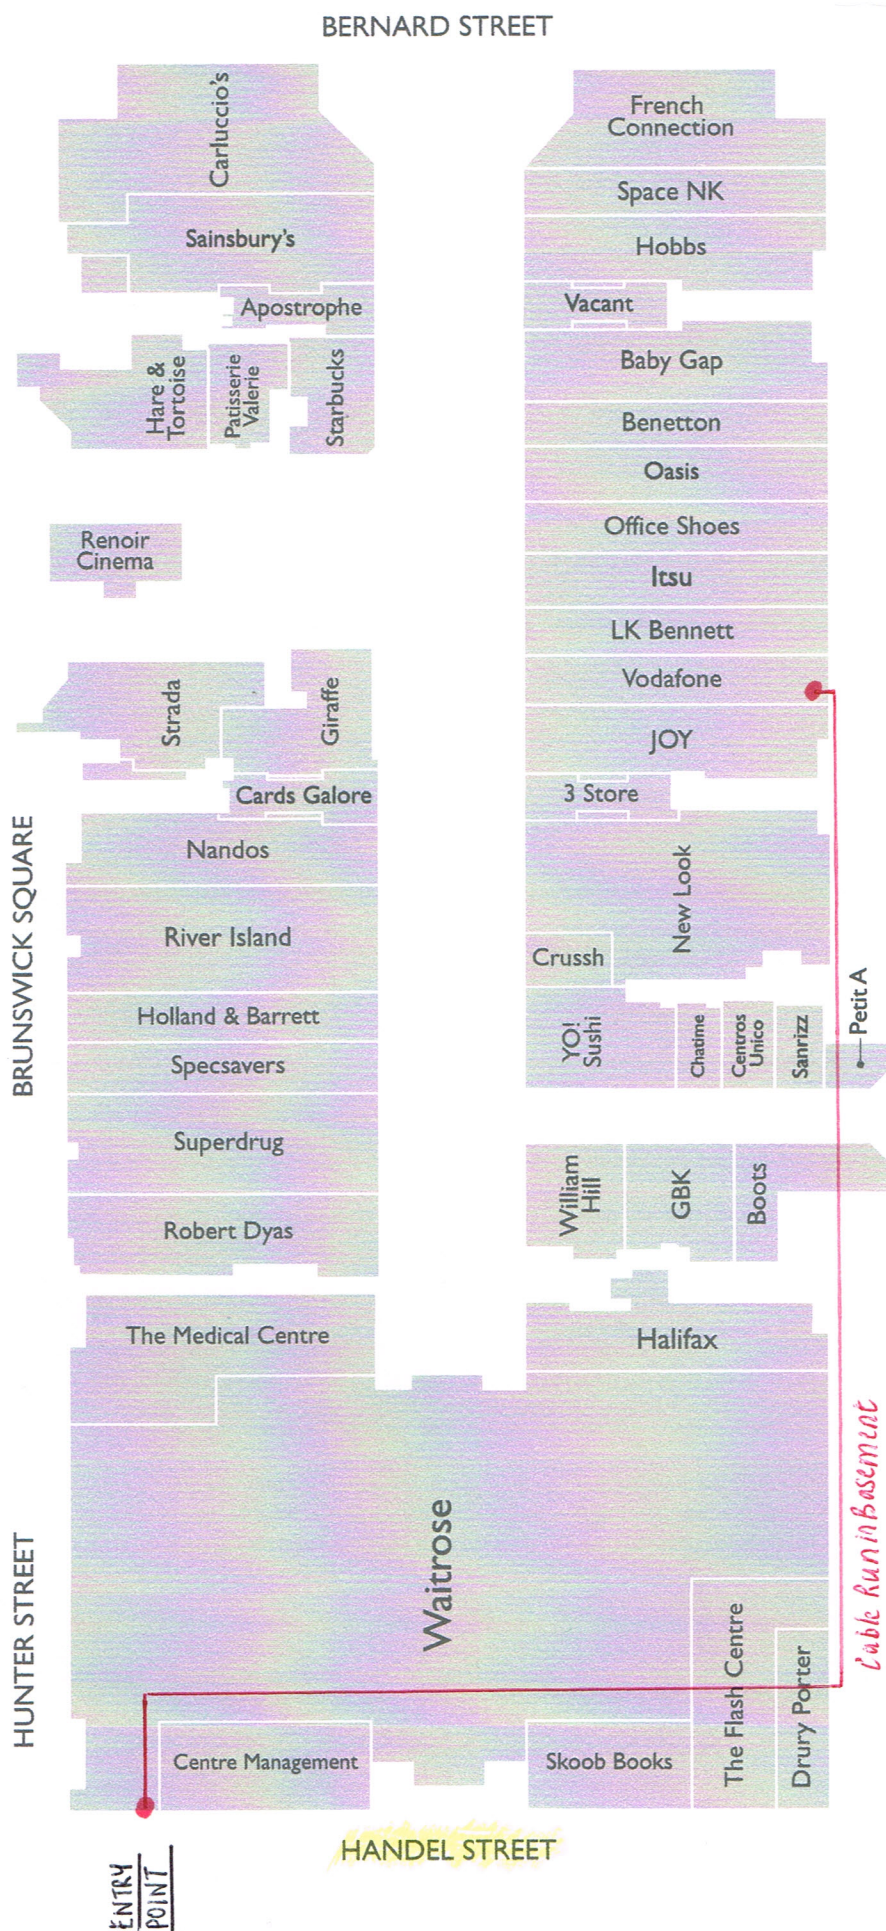

NOT TO SCALE.

SCHEMATIC SHOWING CABLE RUN BELOW SHOPS.

