


LEGEND

- 1. New pyrimad skylight
- 2. New roof extension with white render cladding to match existing
- 4. New white painted hw timber frame windows
- 5. New metal frame, double-glazed side window to roof extension



I. FRONT ELEVATION

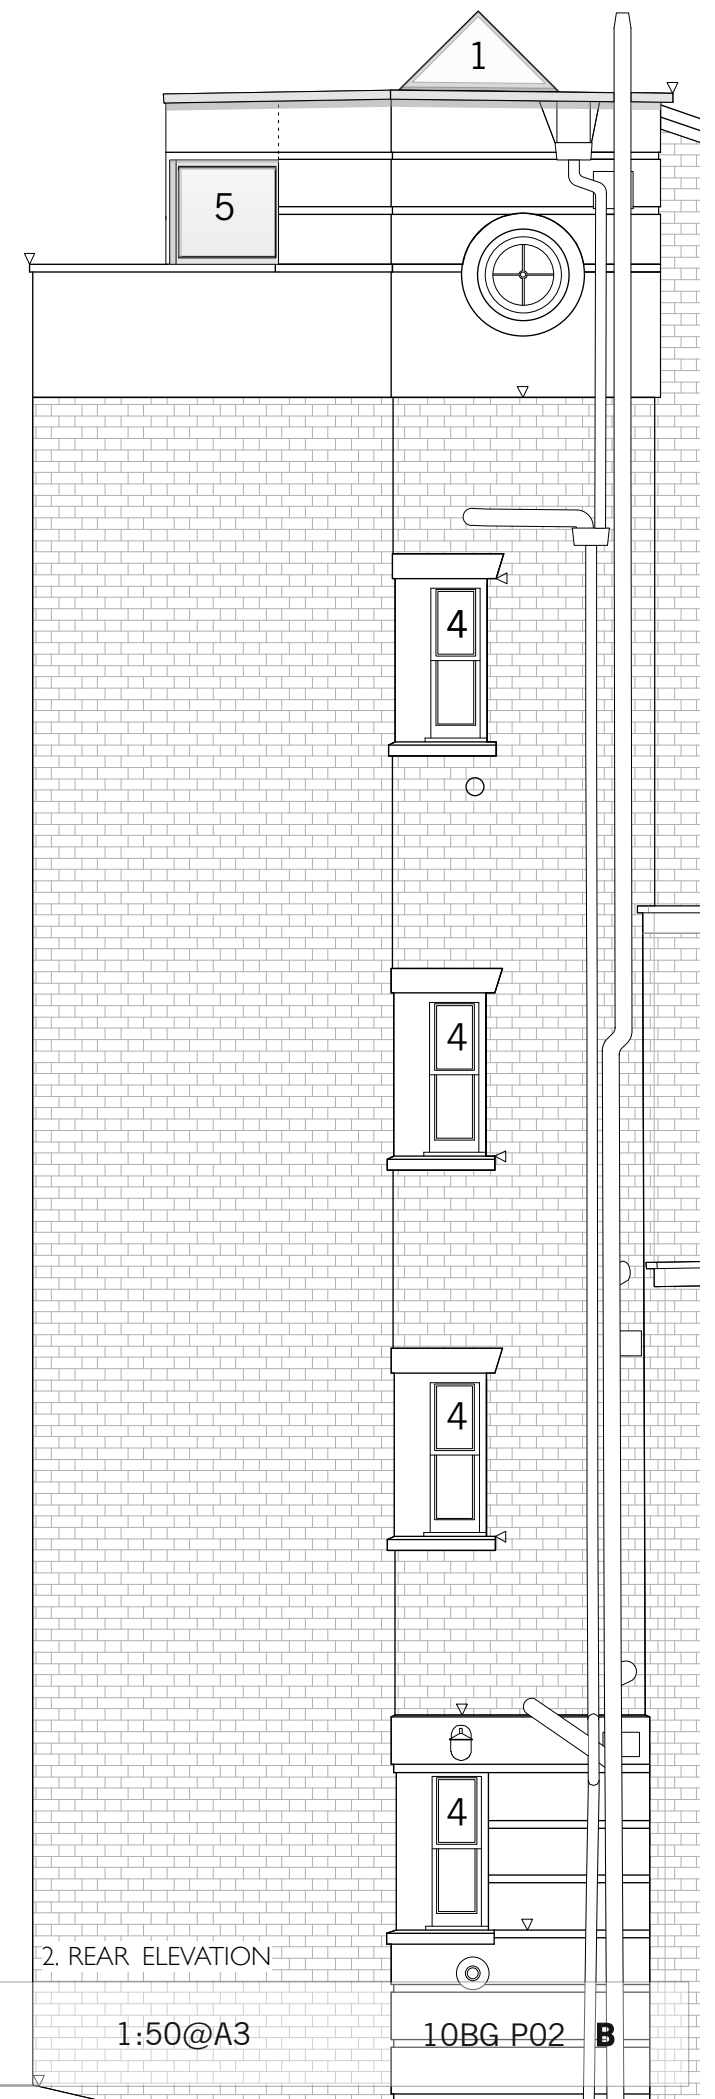

2. REAR ELEVATION

A 16.03.2016 Revised metal roof guarding set back 1 meter from front flanking parapet
 B 25.03.2016 Omit metal railings and stairs to roof terrace