



Notes:

ELEVATIONS

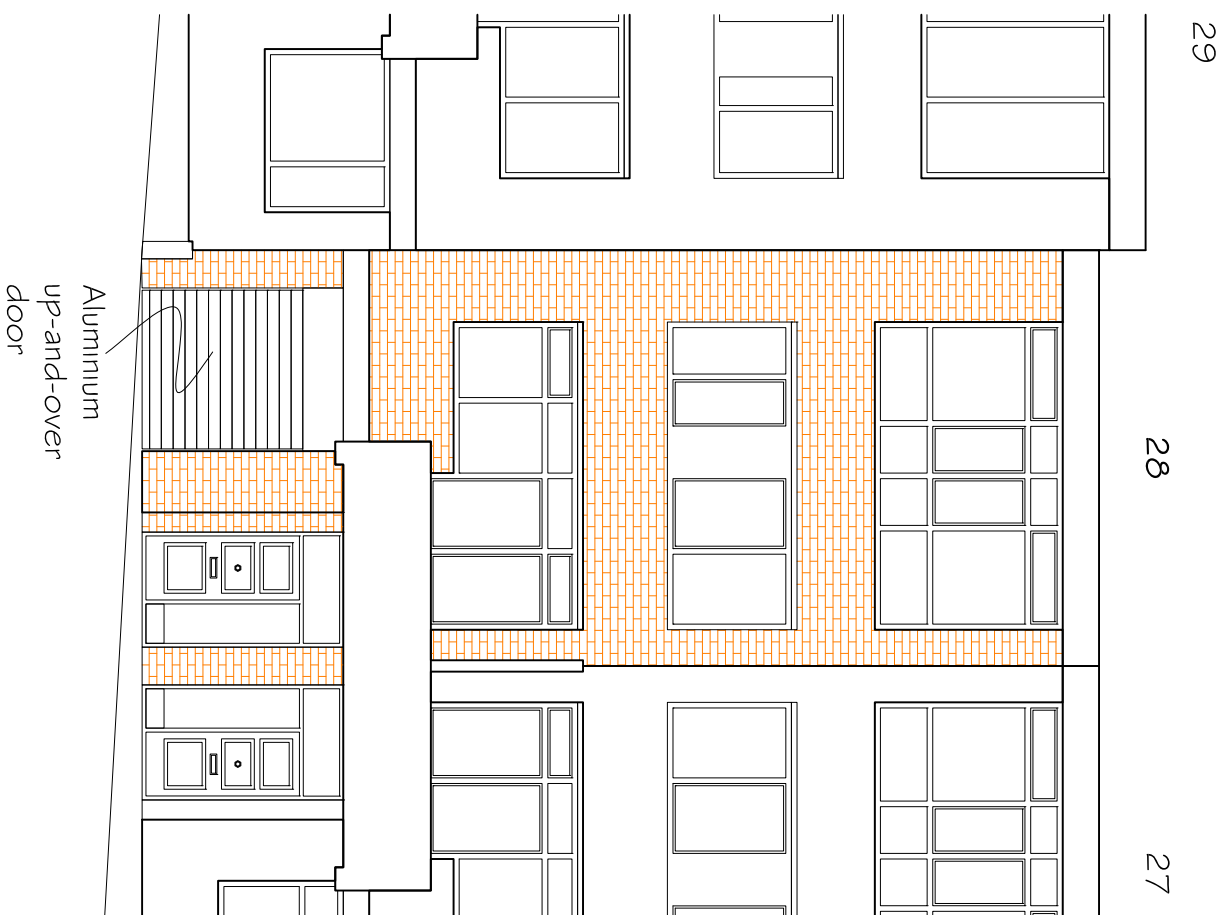

EXISTING

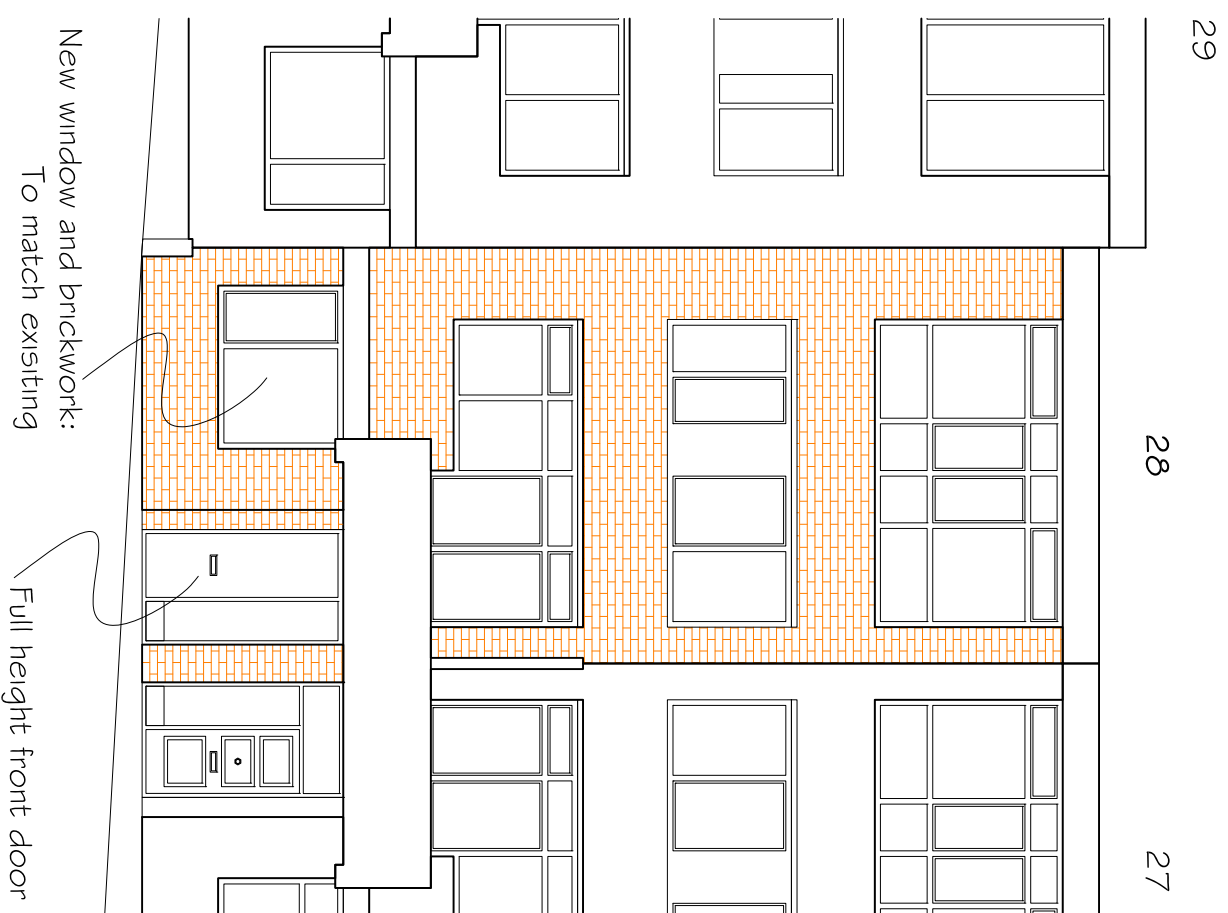

PROPOSED



Client:

Mr Paul Flier

Job:

28 Meadowbank
NW3 3AY

Martin Cooper
ariccuport@andabpiscuit@gmail.com

55 Heaton Road
Metcham, Surrey
CR4 2BW
Mob: 07747 036246

Drawing title:

Elevations

Job no: 1984

Drwg no: 03

Scale: 1:100@A3

Date: 28.03.16

This drawing is the property of Martin Cooper. Copyright is reserved by him and no part of it may be reproduced or transmitted in any form or by any means, electronic, mechanical, photocopying, recording, or by any information storage and retrieval system, without the consent in writing of Martin Cooper.