




Part plan basement
Scale @A3 - 1:100

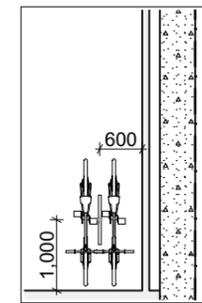


Part plan basement
Scale @A3 - 1:100

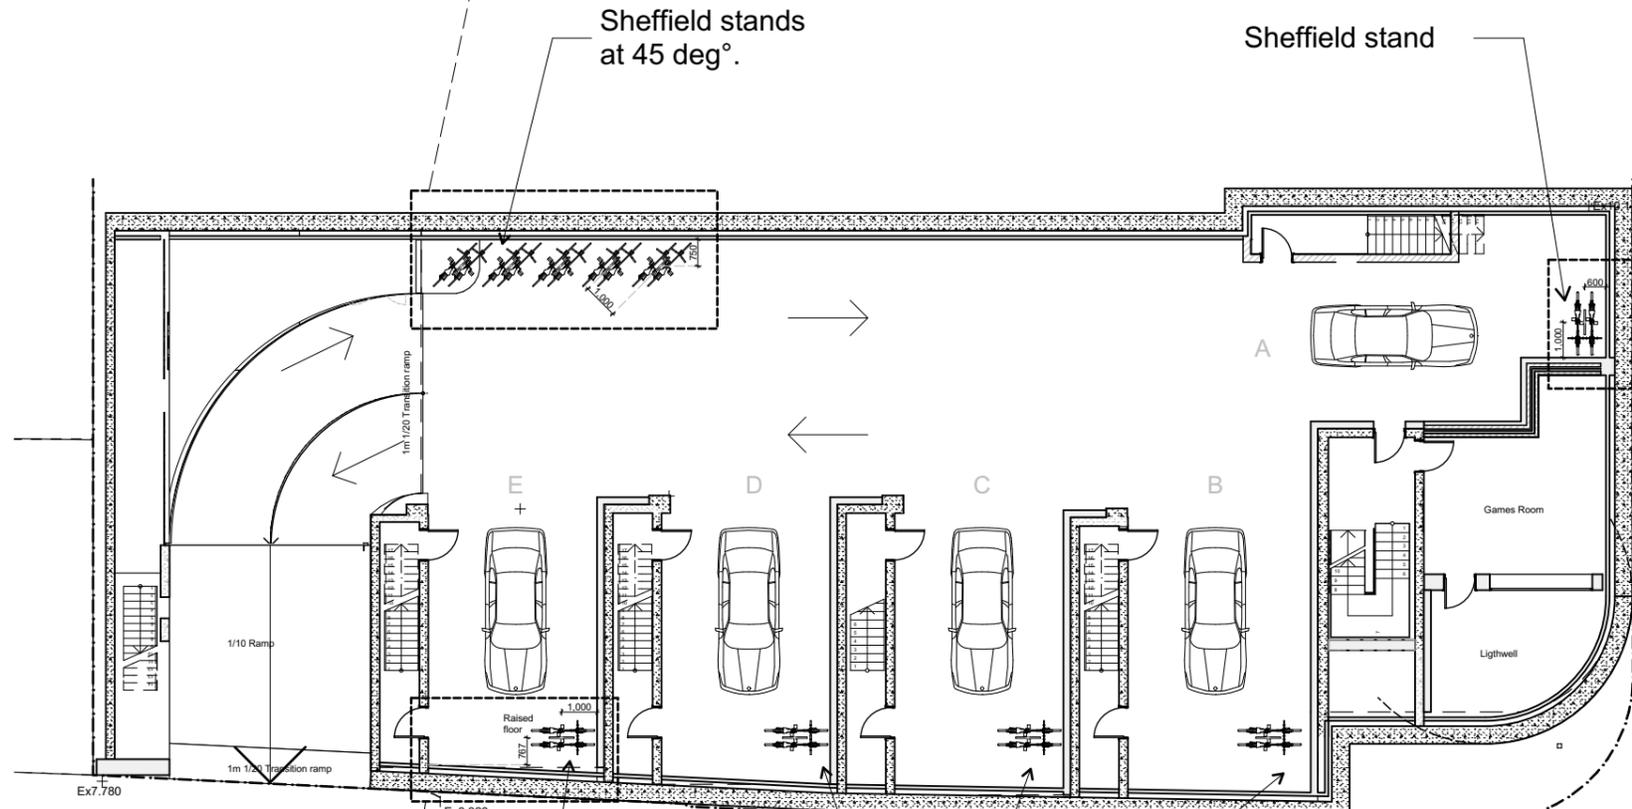

Basement Floor
Scale @A3 - 1:200

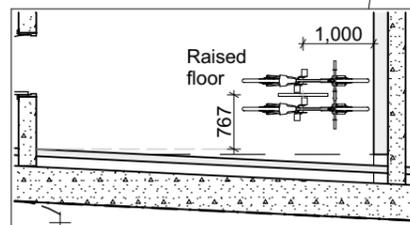

Part plan basement
Scale @A3 - 1:100

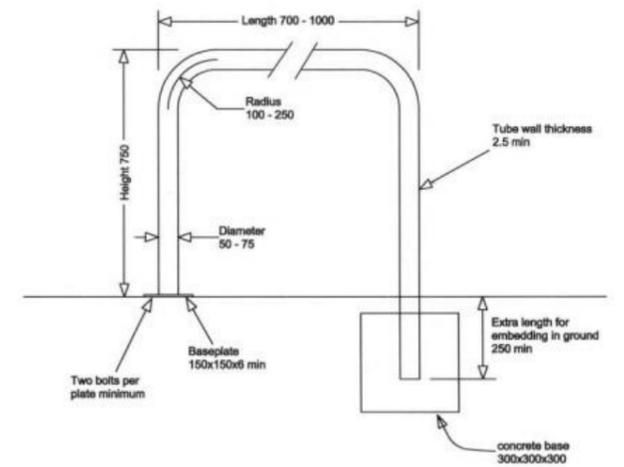

Surface fixing mode Ground embedding mode

Sheffield stand - Based on London Cycling Design Standards TfL 2005

Notes:
Do not Scale from this drawing Use figured dimensions only

This drawing is the copyright of the architect and may not be reproduced without permission.
This scheme is subject to all necessary consents.
Dimensions, areas and levels where given are approximate and subject to site survey.
All dimensions are to be checked on site. Any discrepancies are to be reported to the architect before the work commences. Figured dimensions only are to be taken from this drawing.
This drawing is to be read in conjunction with all relevant consultants' and/or specialists drawings/documents and any discrepancies or variations are to be notified to the architect before the affected work commences.

| Rev. | Date | By | Description |
|------|----------|----|---|
| A | 22.02.16 | | First issue for discharge of conditions |
| B | 11.03.16 | | Amended to Sheffield stands as per Camden Planning Guidance CPG7. |



Client:

Status: **PLANNING**

kalkwarf
architects

Kalkwarf Architects
46-48 Grosvenor Gardens, London. SW1W 0EB
Telephone 020 7160 0860

Project: **Adelaide Road**
Drawing: **Bicycle Storage Details**
Scale: 1:100, Date: 11/03/2016, Drawn: KA, Checked: KA
Project No: 15233, Drawing No: 011, Revision: B