


Ordnance Survey OS Sitemap

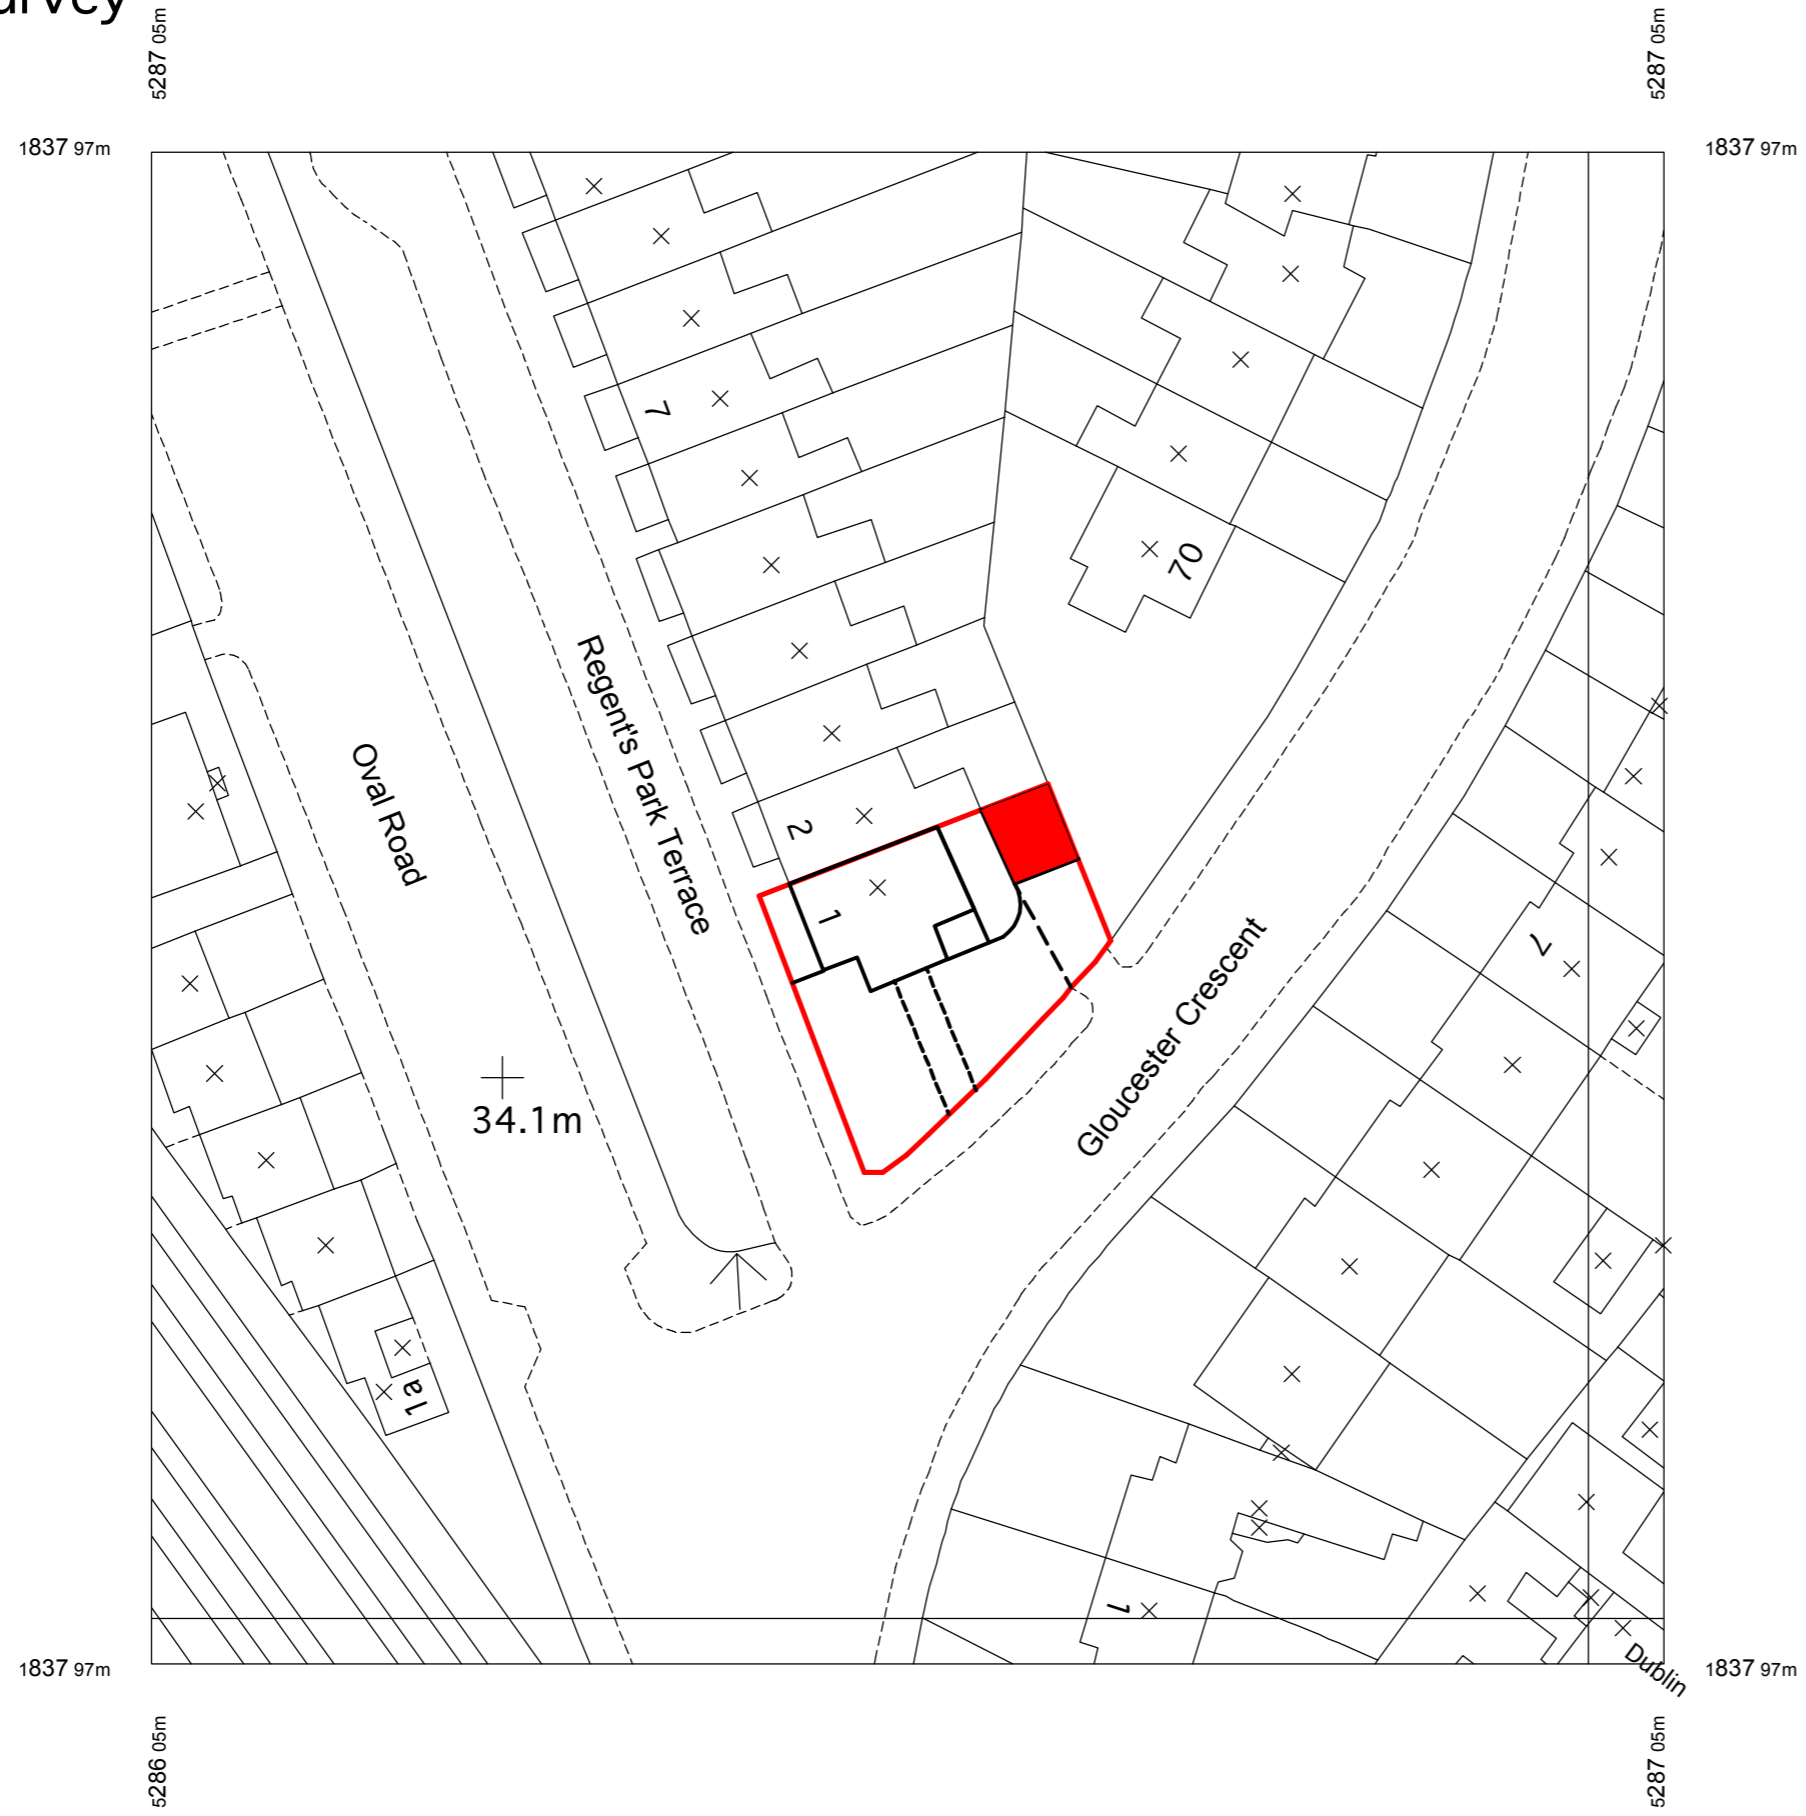

b Change of Use - Planning Application Submission 20/12/15
 a ancillary accommodation indicated 07 Jul 2013

No	revisions	date
----	-----------	------

- project title
 1 Regent's Park Terrace
 London NW1 7EE

- drawing title
 location plan
 proposed ancillary accommodation

- client
 Dr K. A. Miskiel

- scale
 1 : 500 @ A3

date
 20Feb:11

drwg no : 1107 - OS - 001

miliadou design associates ltd
 27 Wyatt Road, Highbury, London N5 2JU
 t: +44(0)20 7226 4818
 e: msmda@blueyonder.co.uk

notes :
 * all dimensions must be checked on site
 * inform miliadou design of any discrepancies prior to construction.
 * the drawing and any details therein remain the copyright of miliadou design associates ltd

