


Queen's Grove

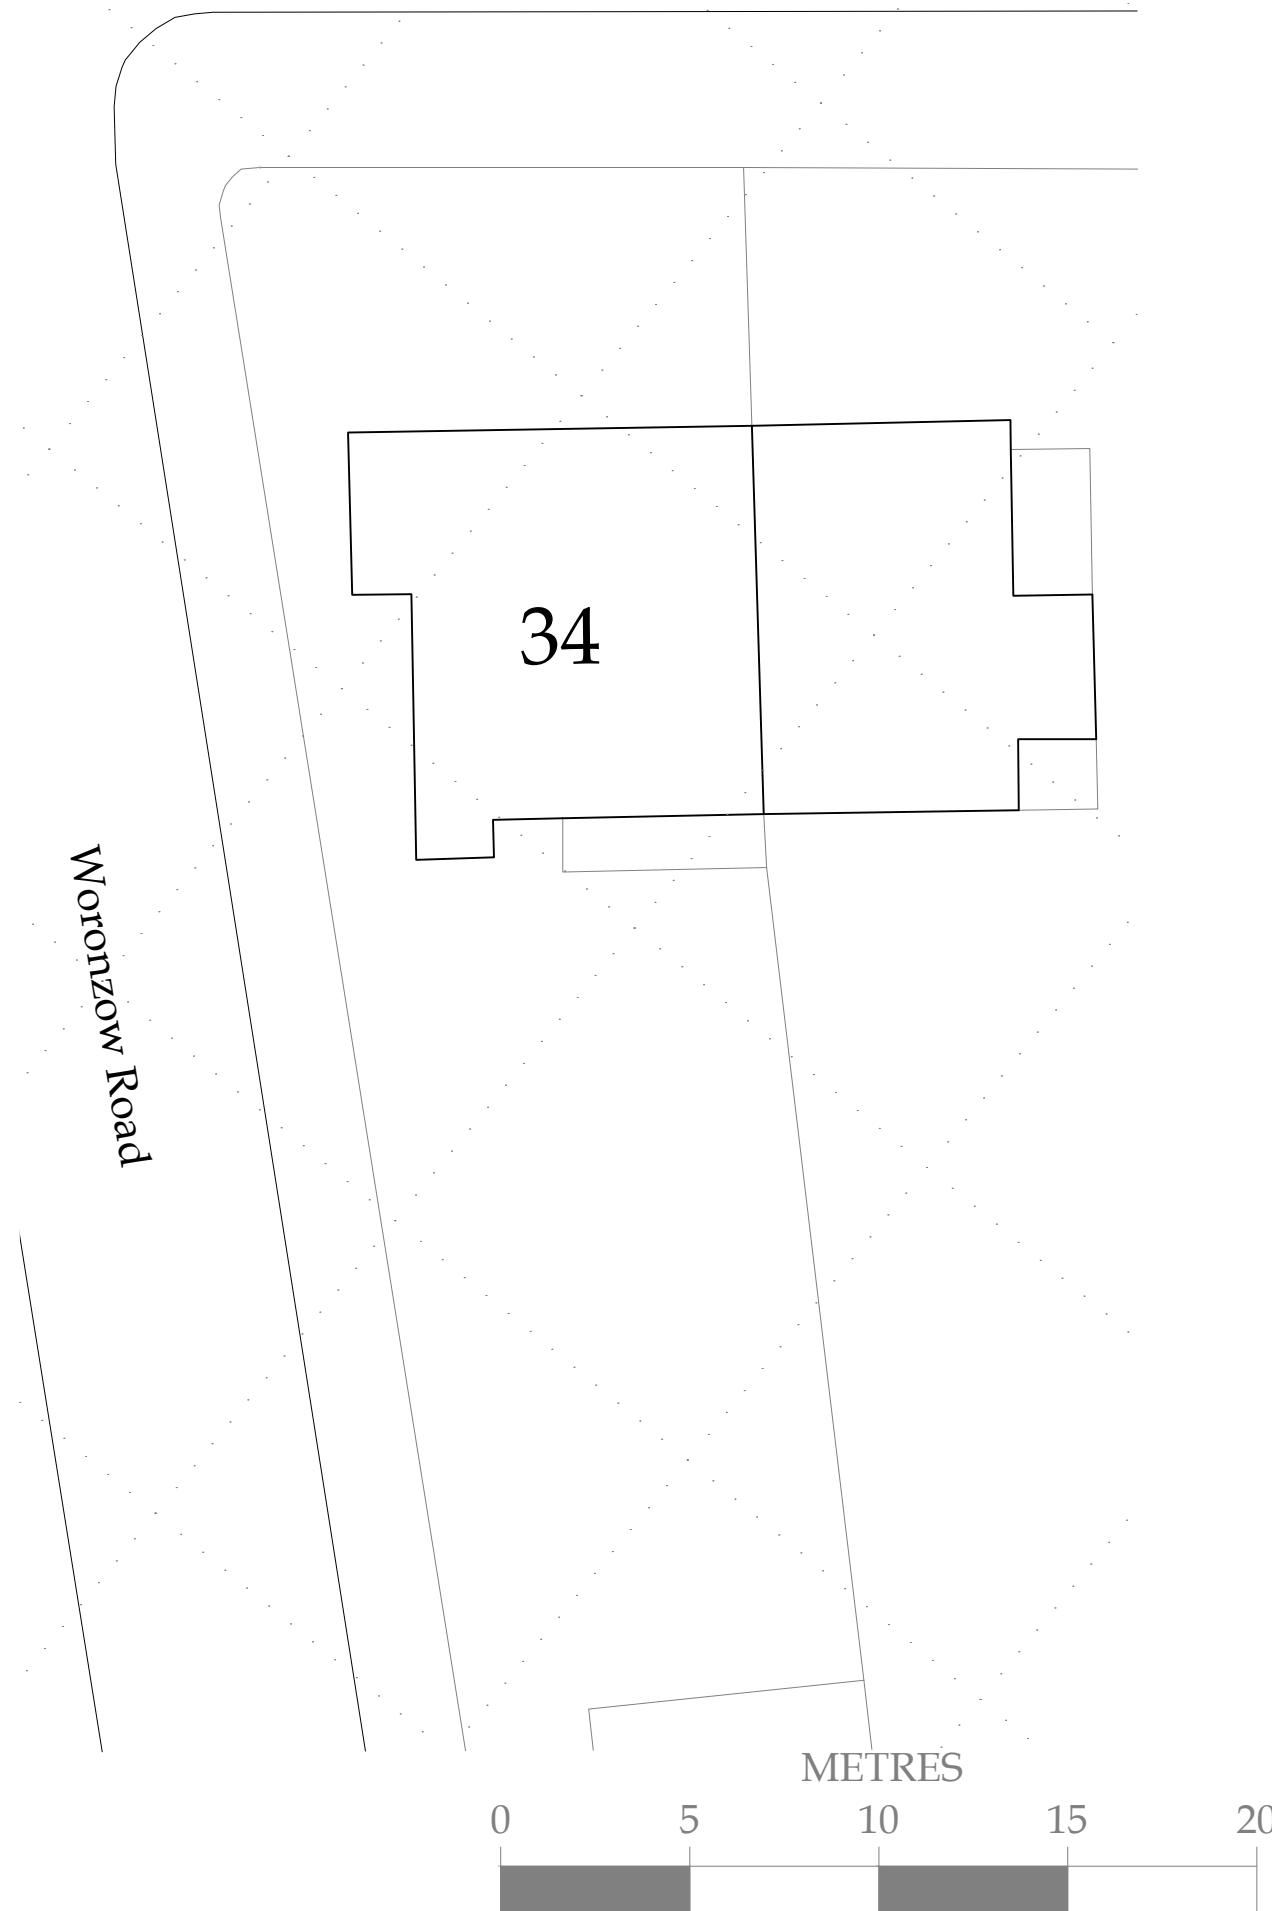

No.	Date	Amendment	Initials
-----	------	-----------	----------

Client : Ms Lesley Clarke
 Project : 34 Queen's Grove
 London
 NW8 6HN



Drawing : Proposed Block Plan


Cranbrook Basements
 26-28 Hammersmith Grove,
 Hammersmith,
 London, W7 7BA
 T +44 (0)208 551 5555
 F +44 (0)208 551 1580
 admin@cranbrook.co.uk
 www.cranbrook.co.uk

Scale : 1:200 @ A3	Status : PRELIMINARY	Rev : -
Date : 16 Dec 14	Dwg No : 2238-251	



© THIS DRAWING IS THE COPYRIGHT OF CRANBROOK BASEMENTS. It shall not be in any way used or reproduced without their prior written consent. All dimensions are to be checked on site or in the workshop prior to commencing any work. Work only to figured dimensions. Any discrepancies are to be reported to the Architect.

METRES

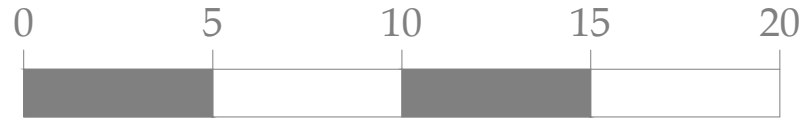

SCALE