



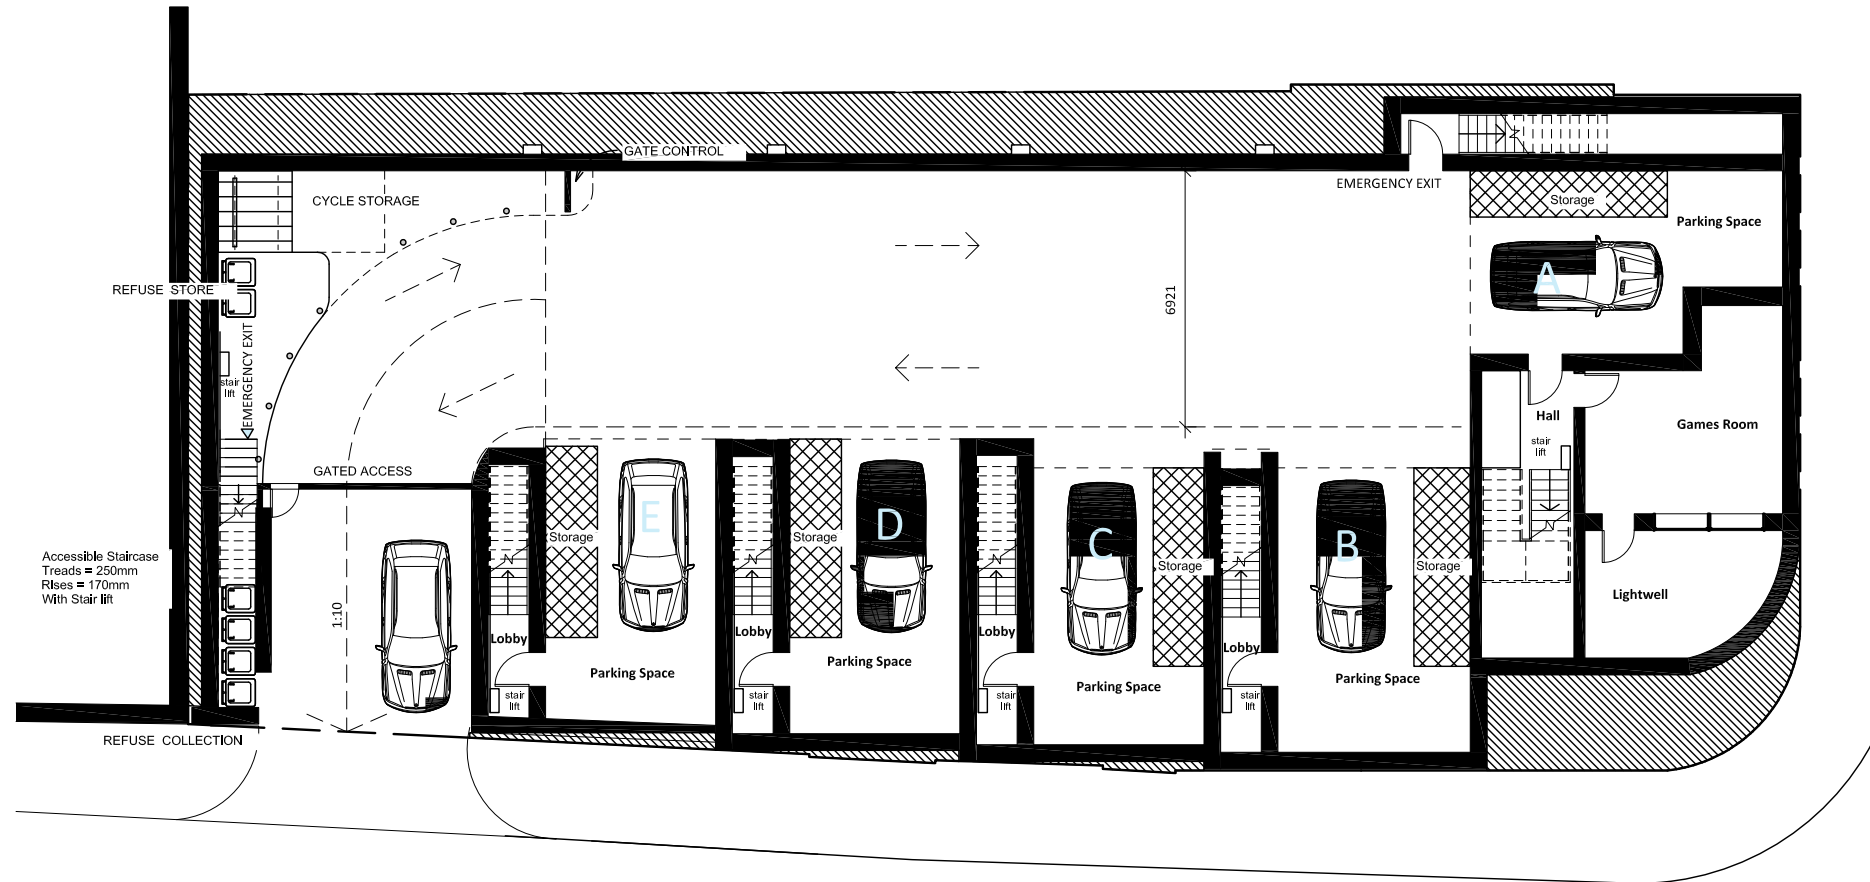

ELSWORTHY RISE

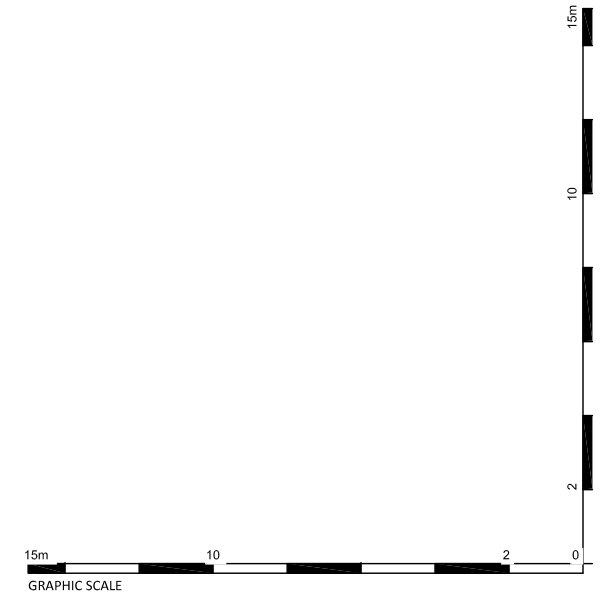

General notes:
This drawing is copyright of KSR architects. This drawing must be read in conjunction with the design brief, specification, and all other relevant documentation and drawings. KSR architects accept no liability for any expense, loss or damage of whatsoever nature and however arising from any variation made to this drawing or in the execution of the work to which it relates which has not been referred to them and their approval or consent.
Do not scale from this drawing or the digital data, only figured dimensions are to be used. For planning refer to linear scale.
Check all dimensions on file.

Notes/legends

Stamp

Key Plan

PLANNING

			KSR architects 14 Greenlind Street London NW11 0ND t: + 44 (0)20 7692 5000 f: + 44 (0)20 7692 5050 www.ksr-architects.com						
			Project: Elsworth Rise NW3 3NL			Title: LOWER GROUND FLOOR			
C CHAIR LIFT TO EMERGENCY STAIRS ADDED 22/10/12 H.A.									
Rev: Notes		Summary		By: Date		Drawn By: LRG		Checked: .	
C-KSR architects				Date: Feb 2011		Scale: 1 : 100 @A1 / 1 : 200 @A3		Project Ref: ADL	
								Drawing No: ADL - 101	
								Revision: C	