



Chester Road

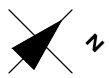

13 Chester Road - LONDON - N19 5DE		code affaire	LGBP		annotations Creation of document date 01/03/16 date date date	A3 landscape Roof plan Existing	scale	1/100 in A3
phase	file info	design	date	index number			page	1 / 33
PP	MEP-CHESTER PROJECT_2.dwg	AMOS	24 03 16	. - A				

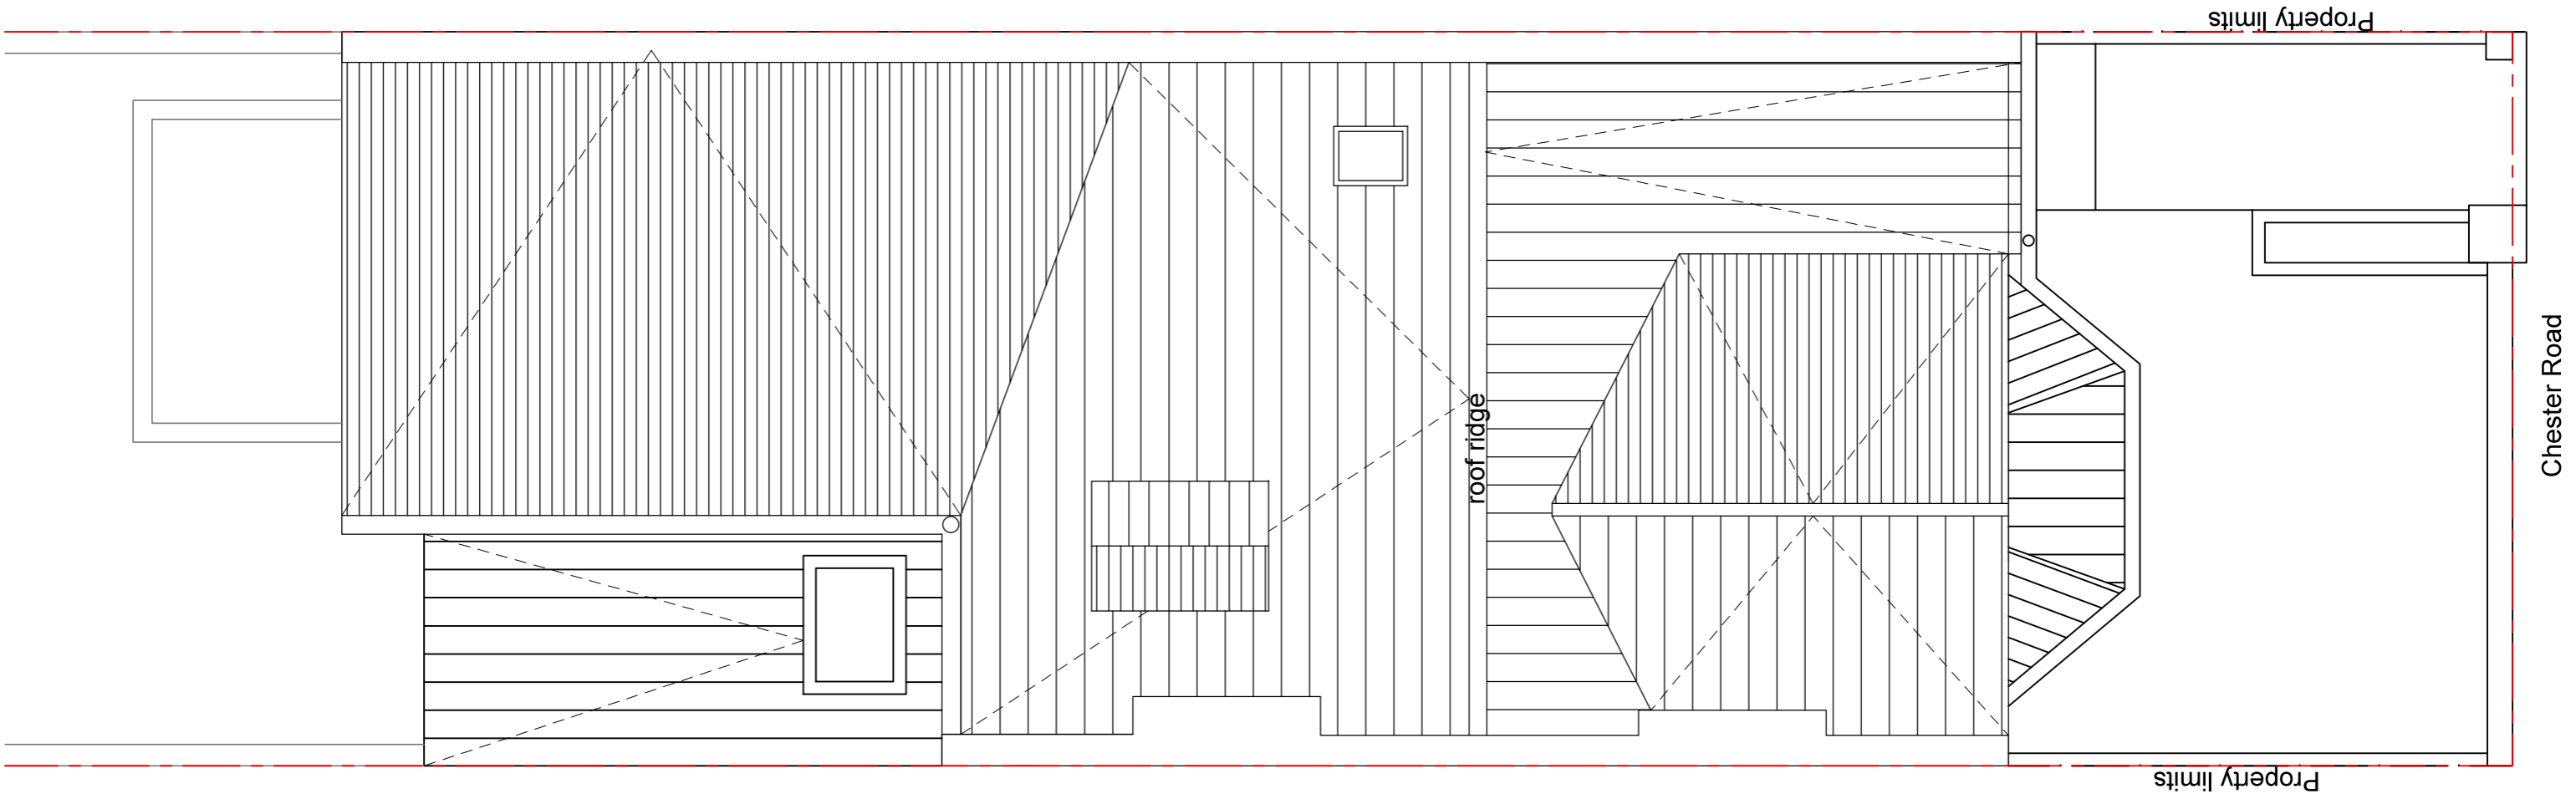


13 Chester Road - LONDON - N19 5DE			
phase	file info	design	date
PP	MEP-CHESTER PROJECT_2.dwg	AMOS	24 03 16

code affaire	LGBP
index number	. - A


annotations	date
Creation of document	01/03/16
.....
.....
.....

A3 landscape
Roof plan
 Existing

scale	1/50 in A3
page	2 / 33

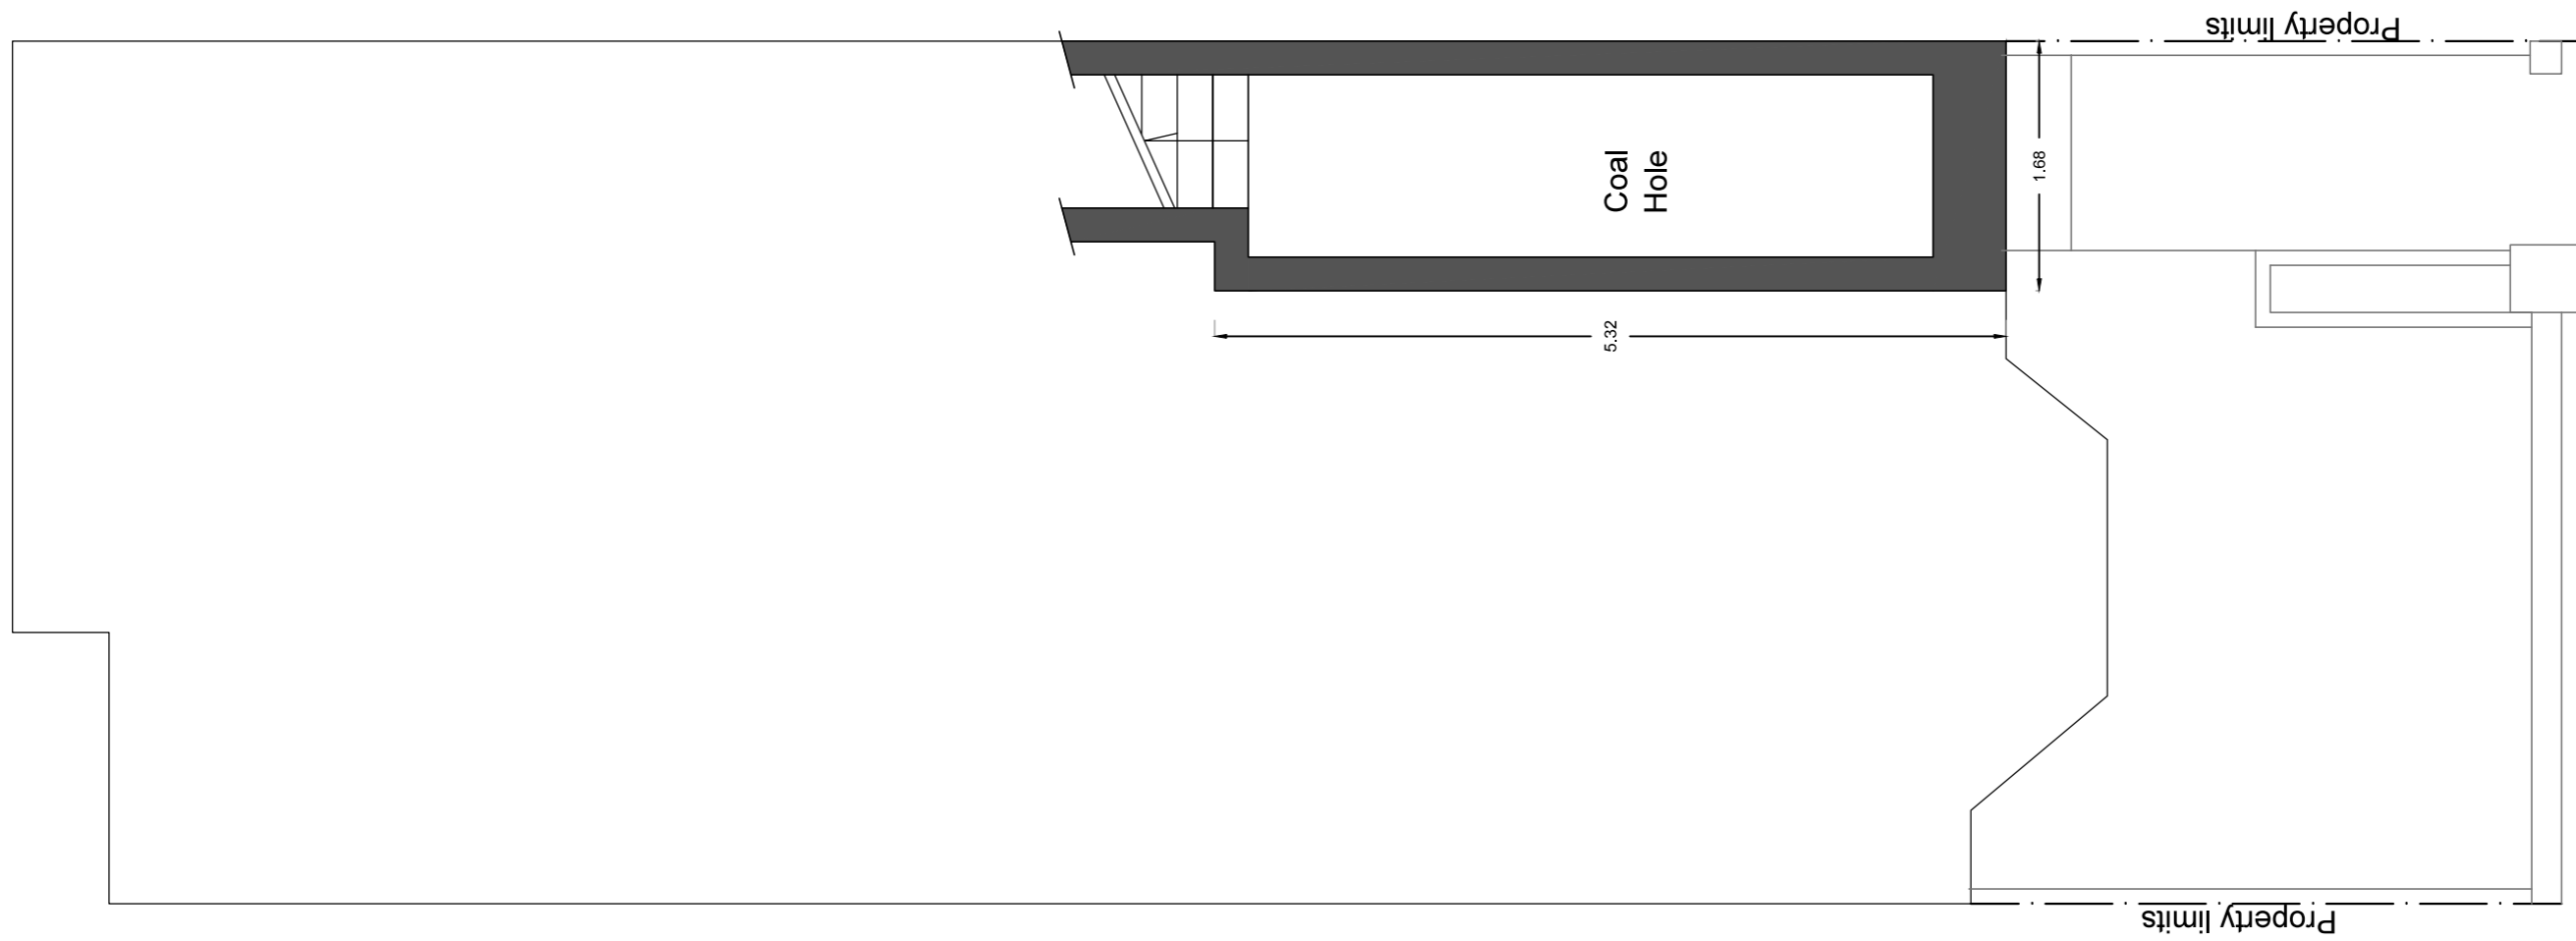

13 Chester Road - LONDON - N19 5DE		code affaire	LGBP		annotations Creation of document date 01/03/16 date date date	A3 landscape Basement floor Plan Existing	scale	1/50 in A3
phase	file info	design	date	index number			page	3 / 33
PP	MEP-CHESTER PROJECT_2.dwg	AMOS	24 03 16	. - A				

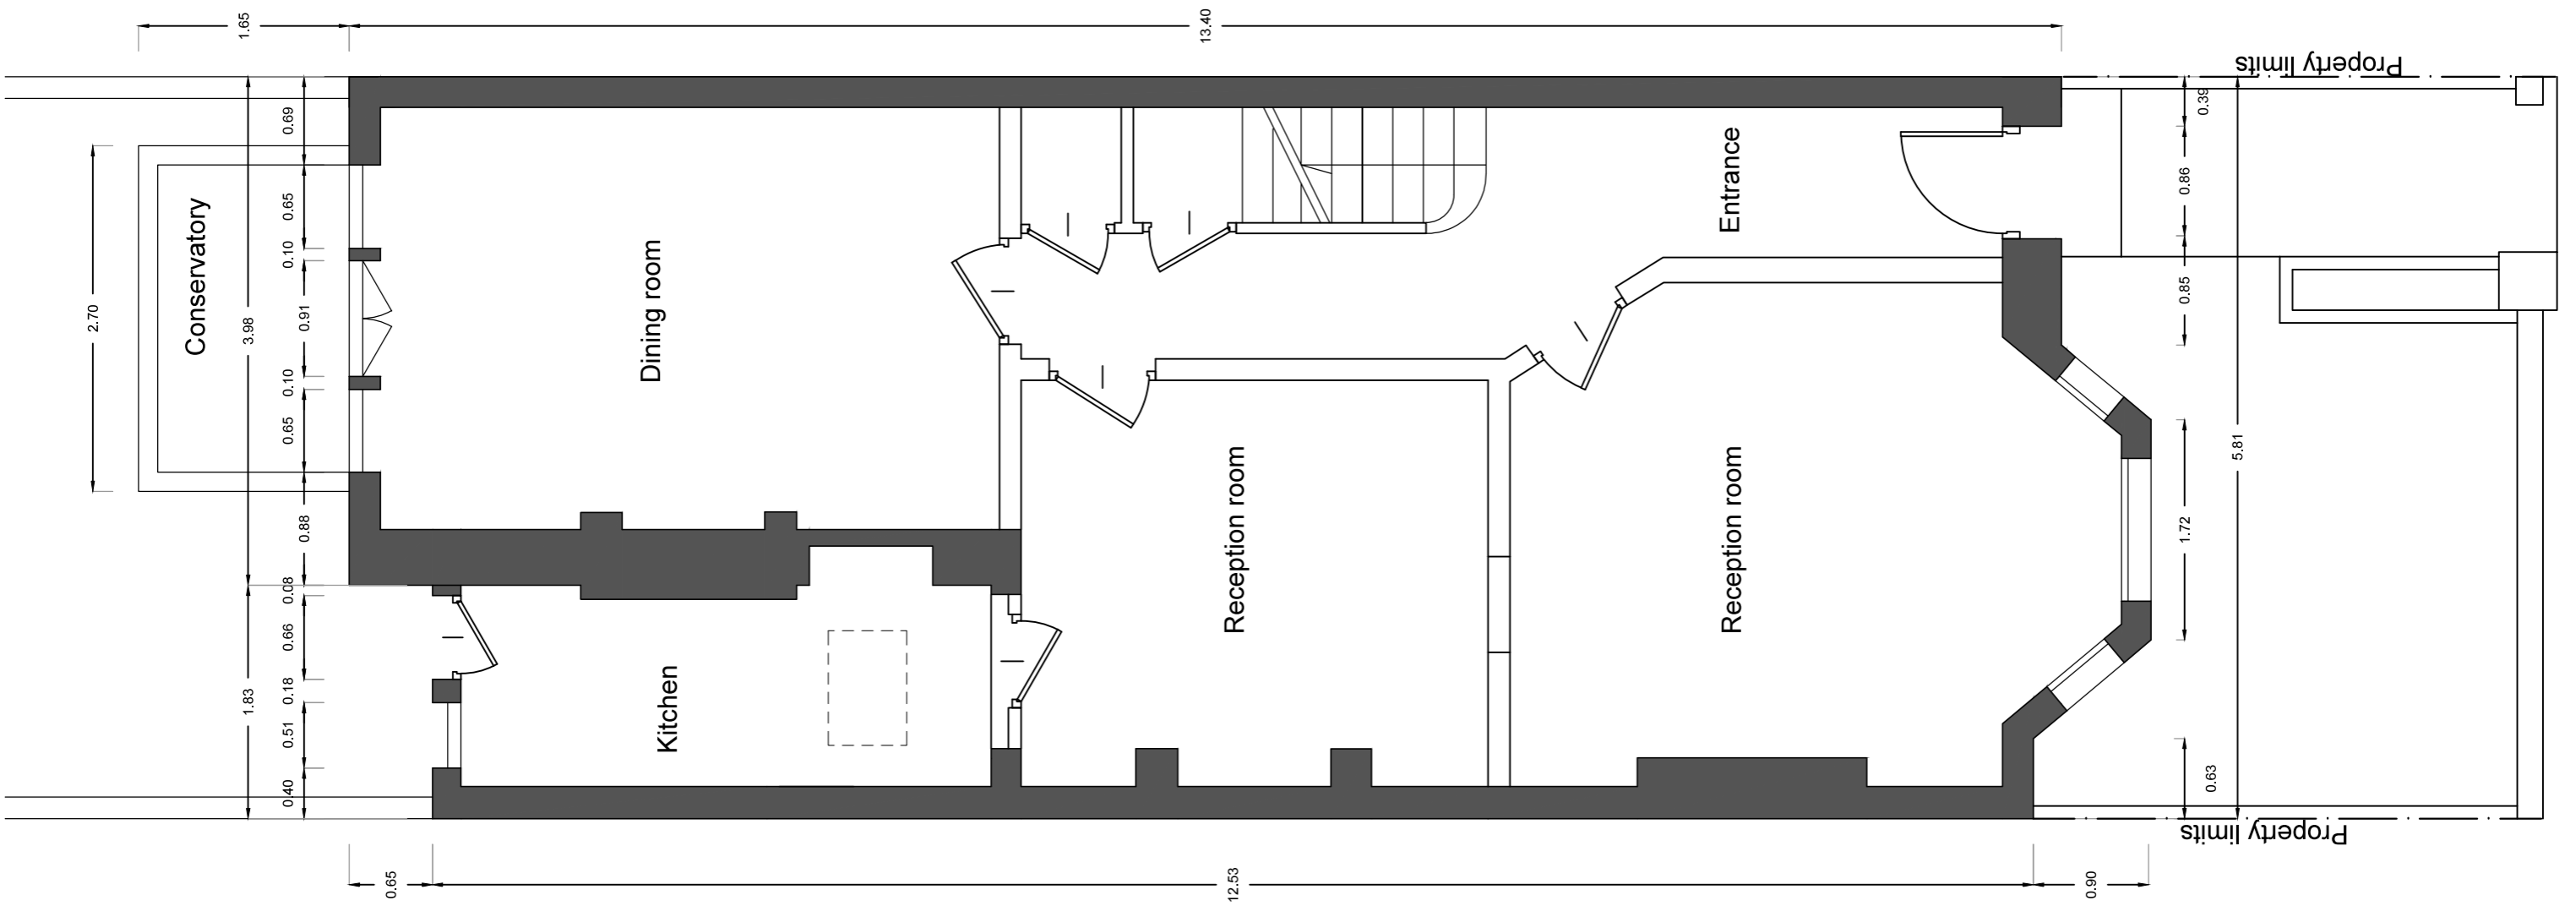


13 Chester Road - LONDON - N19 5DE		code affaire	LGBP
phase	file info	design	date
PP	MEP-CHESTER PROJECT_2.dwg	AMOS	24 03 16
		index number	. - A

annotations		date
Creation of document		01/03/16

A3 landscape
Ground Floor plan
 Existing

scale	1/50 in A3
page	4 / 33

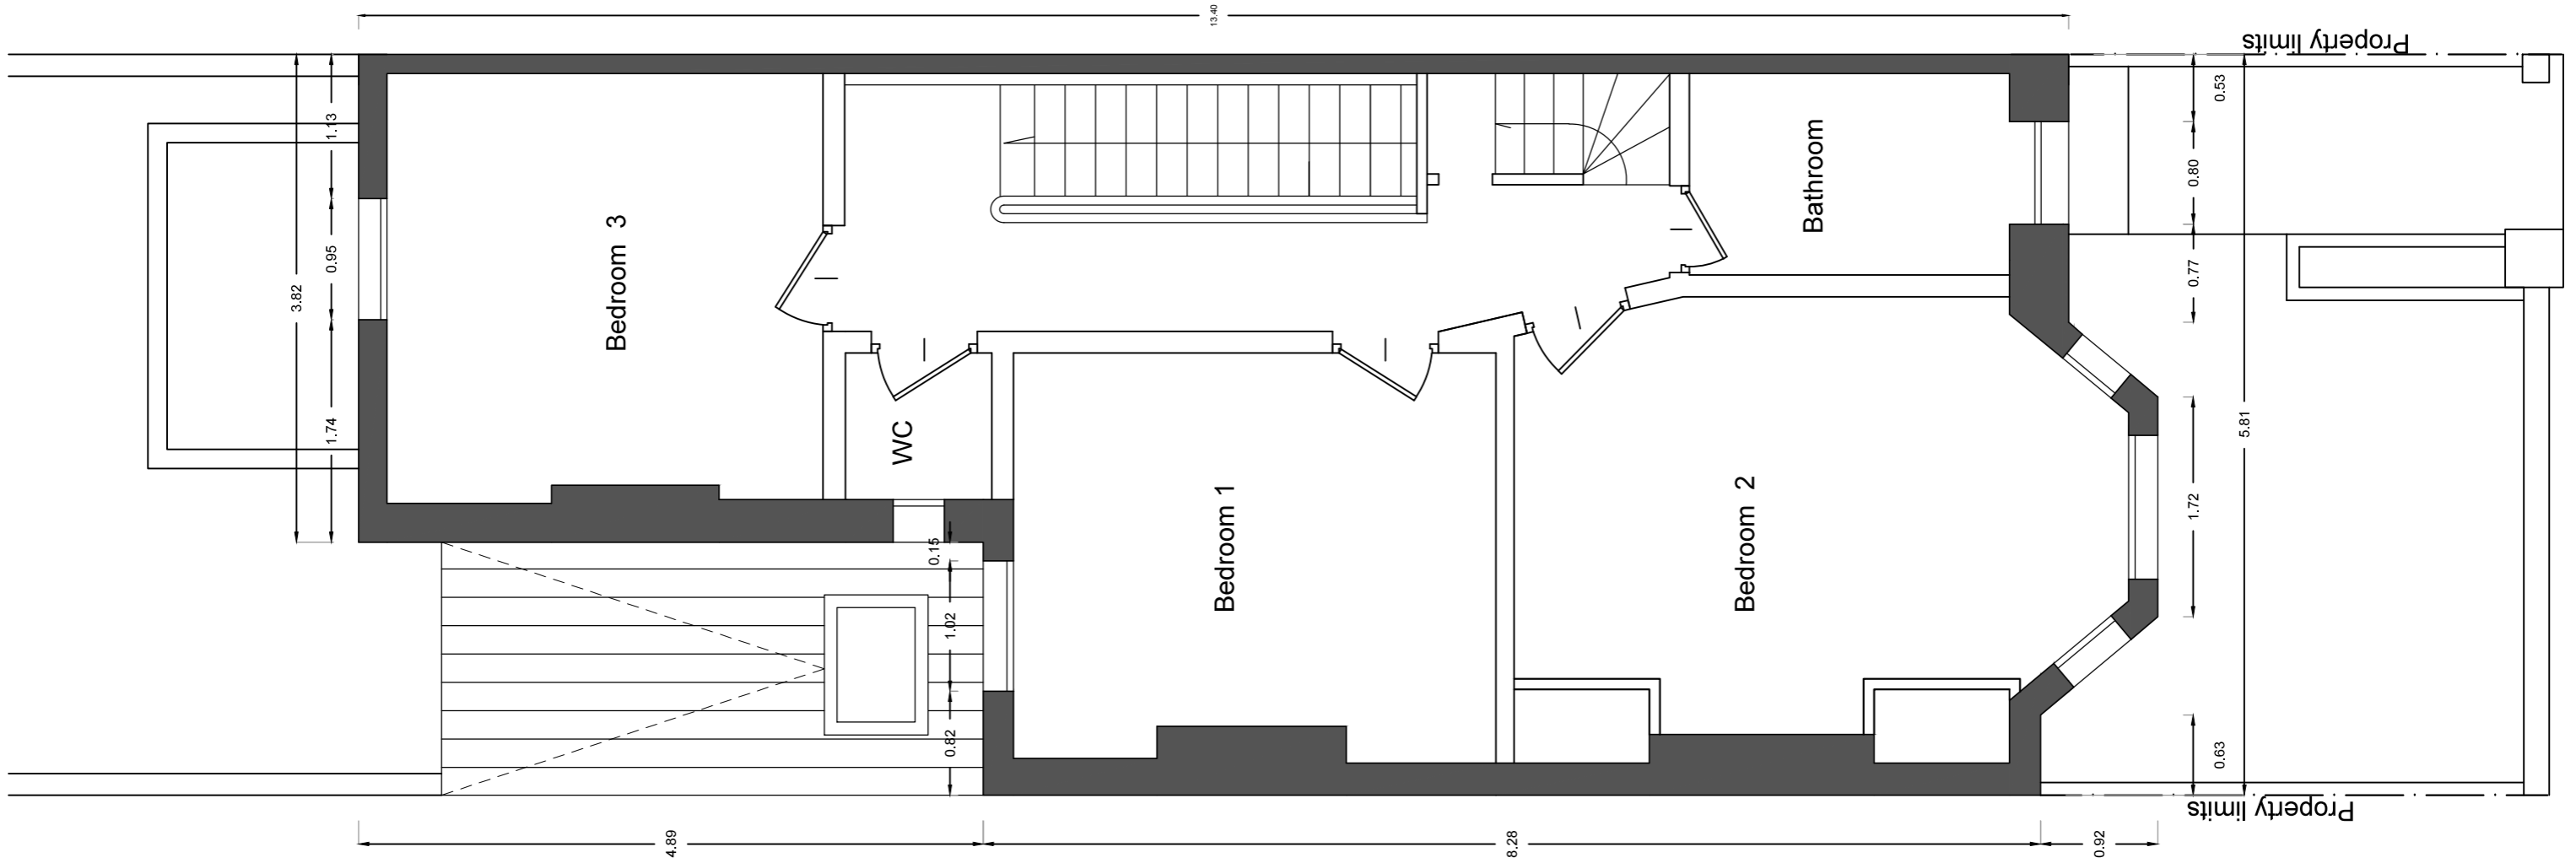


13 Chester Road - LONDON - N19 5DE		code affaire	LGBP
phase	file info	design	date
PP	MEP-CHESTER PROJECT_2.dwg	AMOS	24 03 16
		index number	. - A

annotations		date
Creation of document		01/03/16

A3 landscape
First floor plan
 Existing

scale	1/50 in A3
page	5 / 33

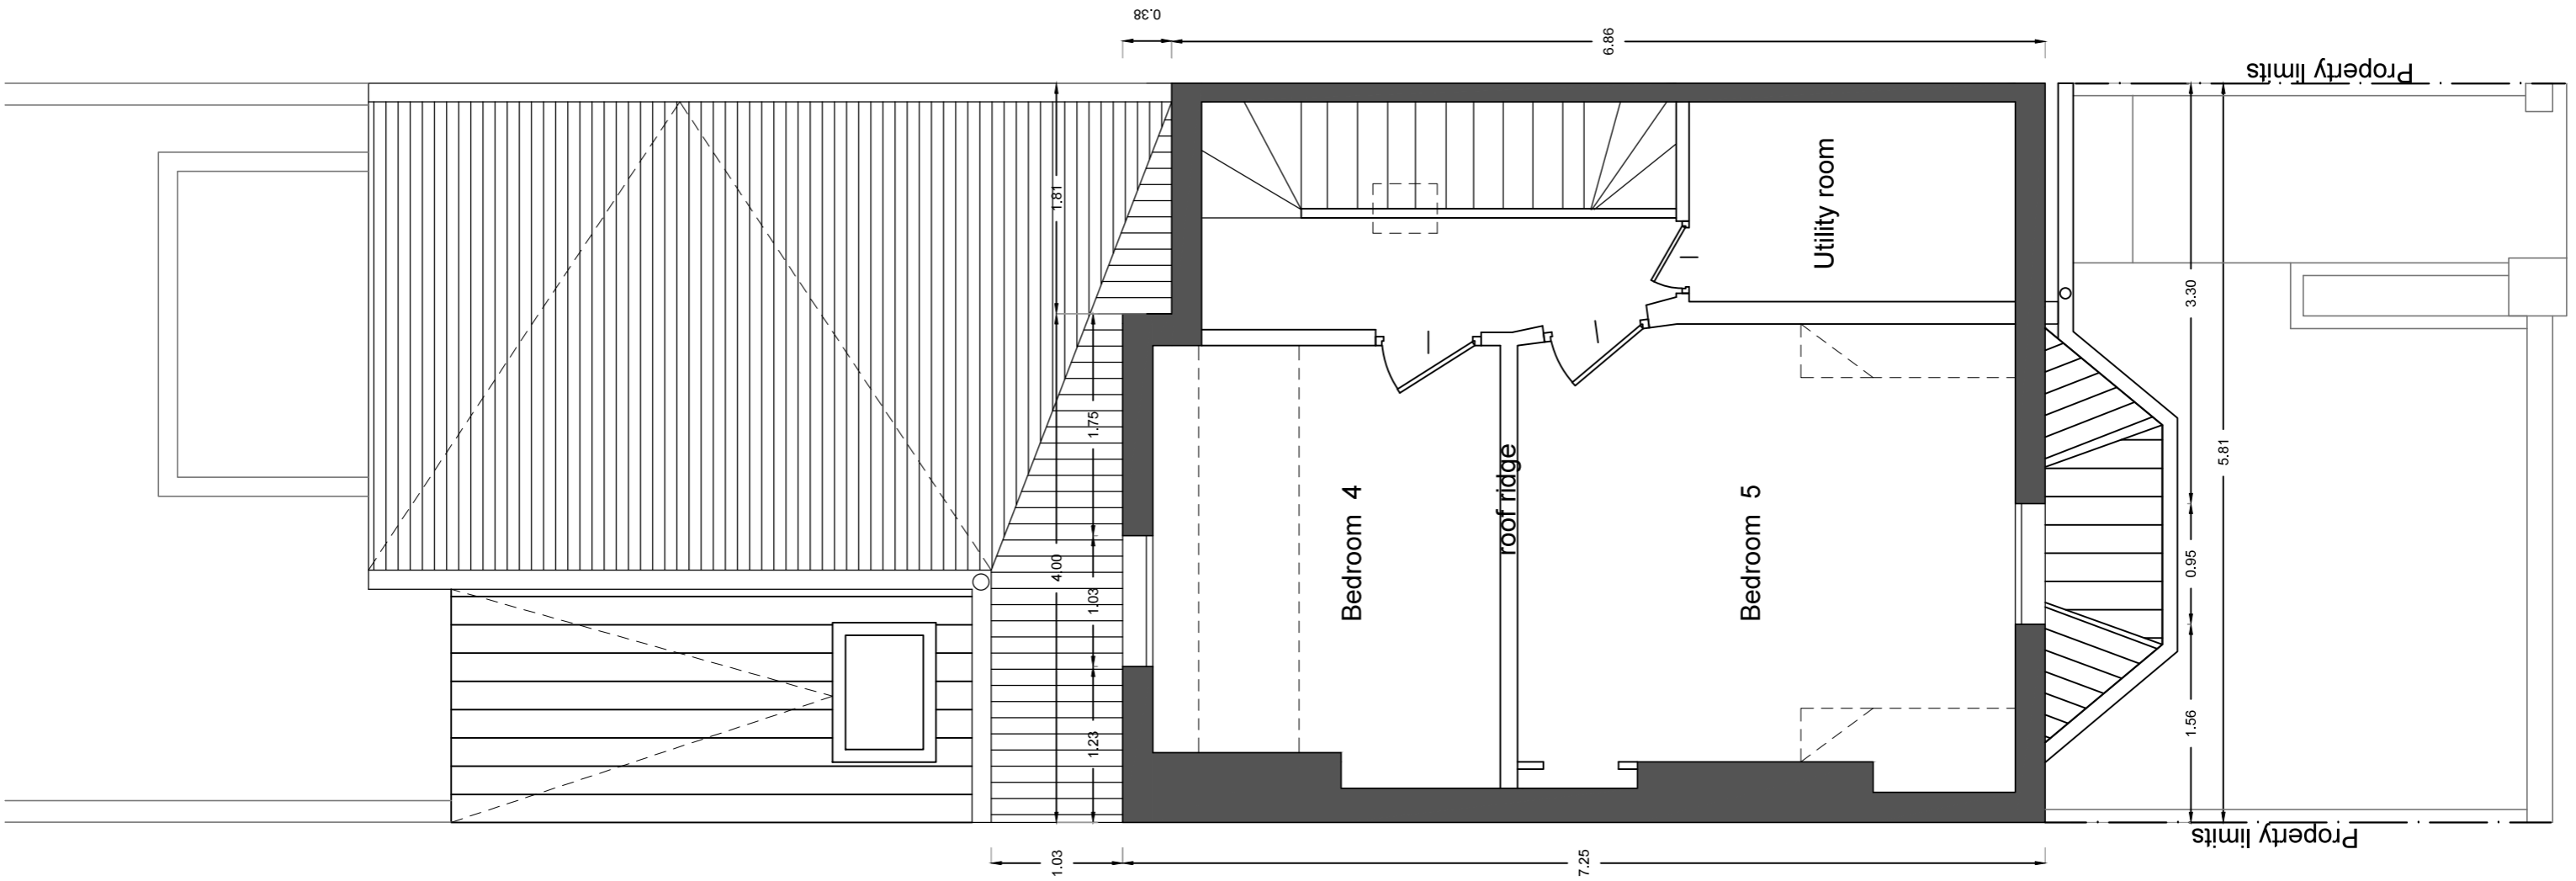

13 Chester Road - LONDON - N19 5DE			
phase	file info	design	date
PP	MEP-CHESTER PROJECT_2.dwg	AMOS	24 03 16

code affaire	LGBP
index number	. - A

annotations	Creation of document	date	01/03/16
		date	
		date	
		date	

A3 landscape
Second floor plan
 Existing

scale	1/50 in A3
page	6 / 33