


13 Chester Road - LONDON - N19 5DE			
phase	file info	design	date
PP	MEP-CHESTER PROJECT_2.dwg	AMOS	24 03 16

code affaire	LGBP
index number	. - A

annotations	date
Creation of document	01/03/16

A3 landscape
Cross Sections AA'
 Existing

scale	1/100 in A3
page	10 / 33

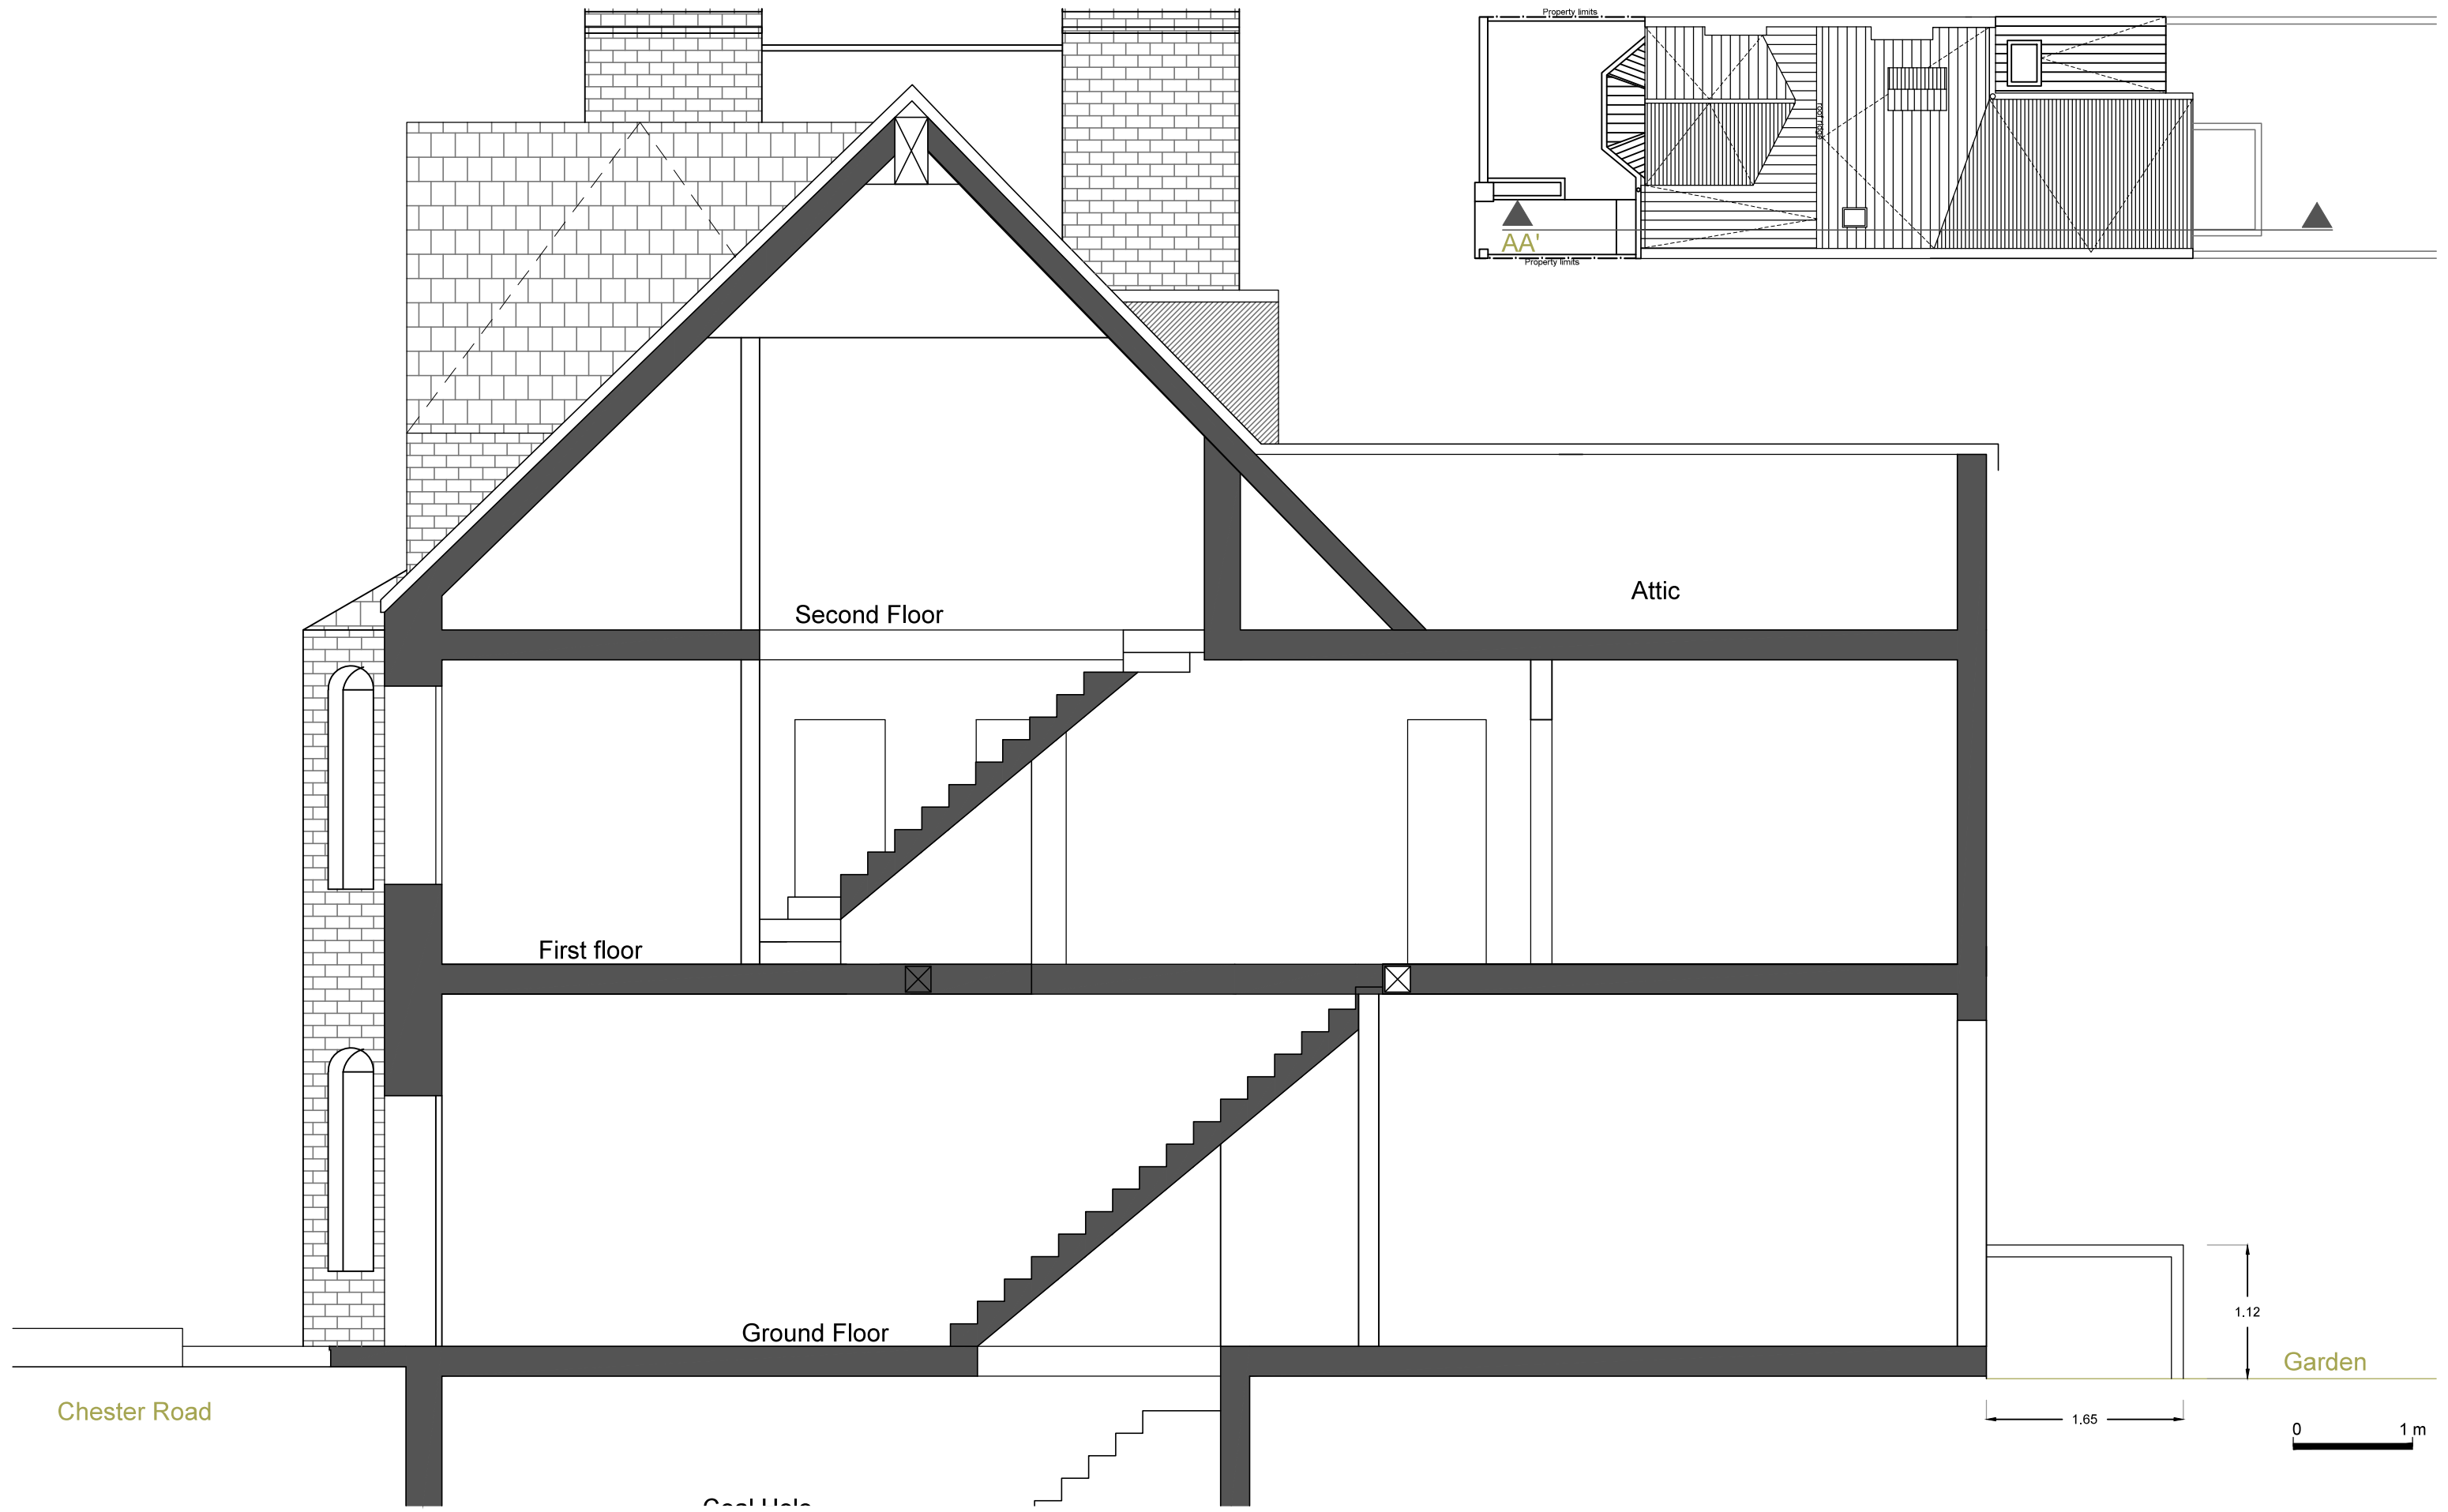

13 Chester Road - LONDON - N19 5DE

phase	file info	design	date
PP	MEP-CHESTER PROJECT_2.dwg	AMOS	24 03 16

code affaire
LGBP

index number
. - A



annotations

Creation of document	date	01 03 16
	date	
	date	
	date	

A3 landscape
Cross Sections AA'
Exist

scale
1/50 in A3

page
11 / 33

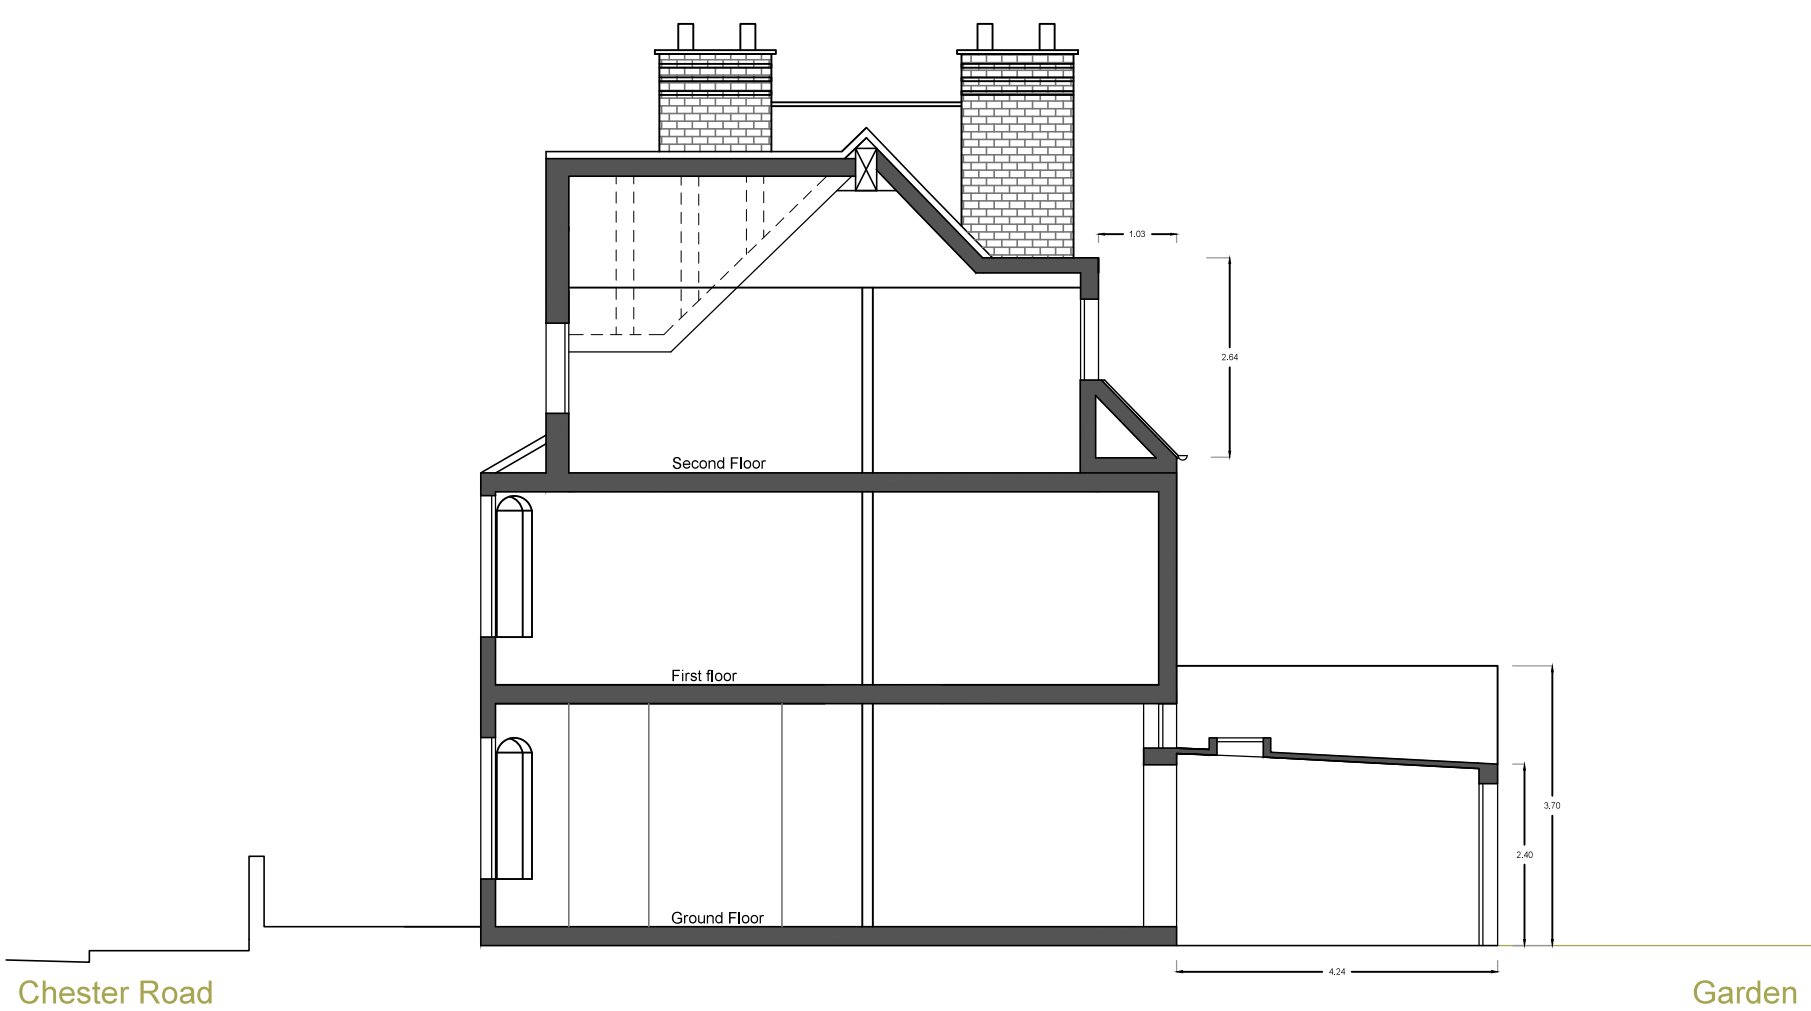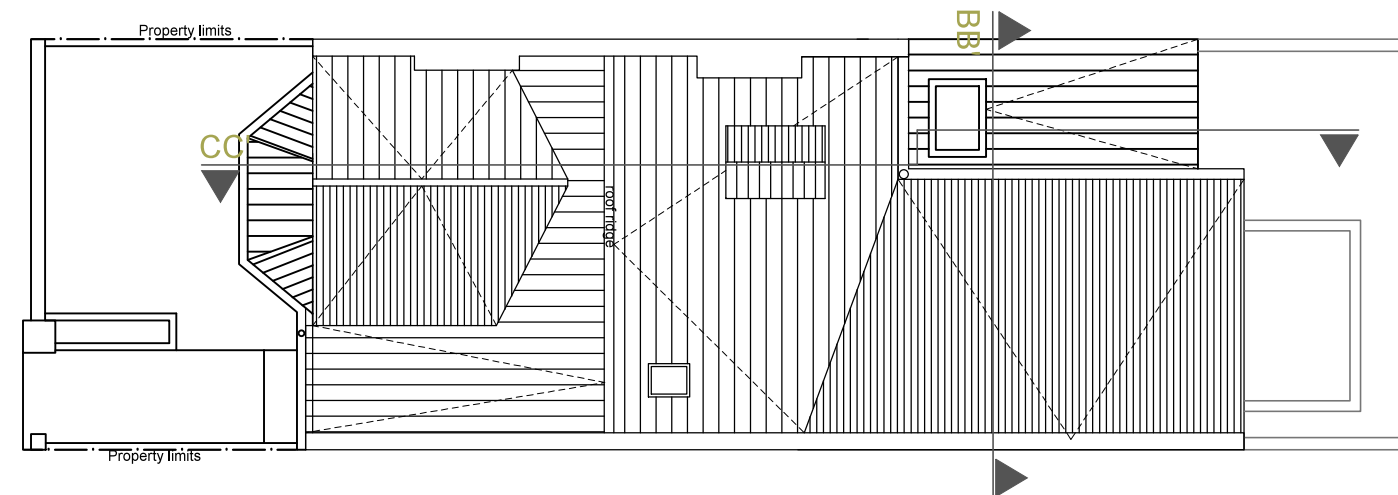

Section CC'

Section BB'


13 Chester Road - LONDON - N19 5DE		code affaire	LGBP
phase	file info	design	date
PP	MEP-CHESTER PROJECT_2.dwg	AMOS	24 03 16
		index number	. - A



annotations	
Creation of document	date 01/03/16
	date
	date
	date

A3 landscape
Cross Sections BB' & CC'
 Existing

scale
1/100 in A3

page
12 / 33

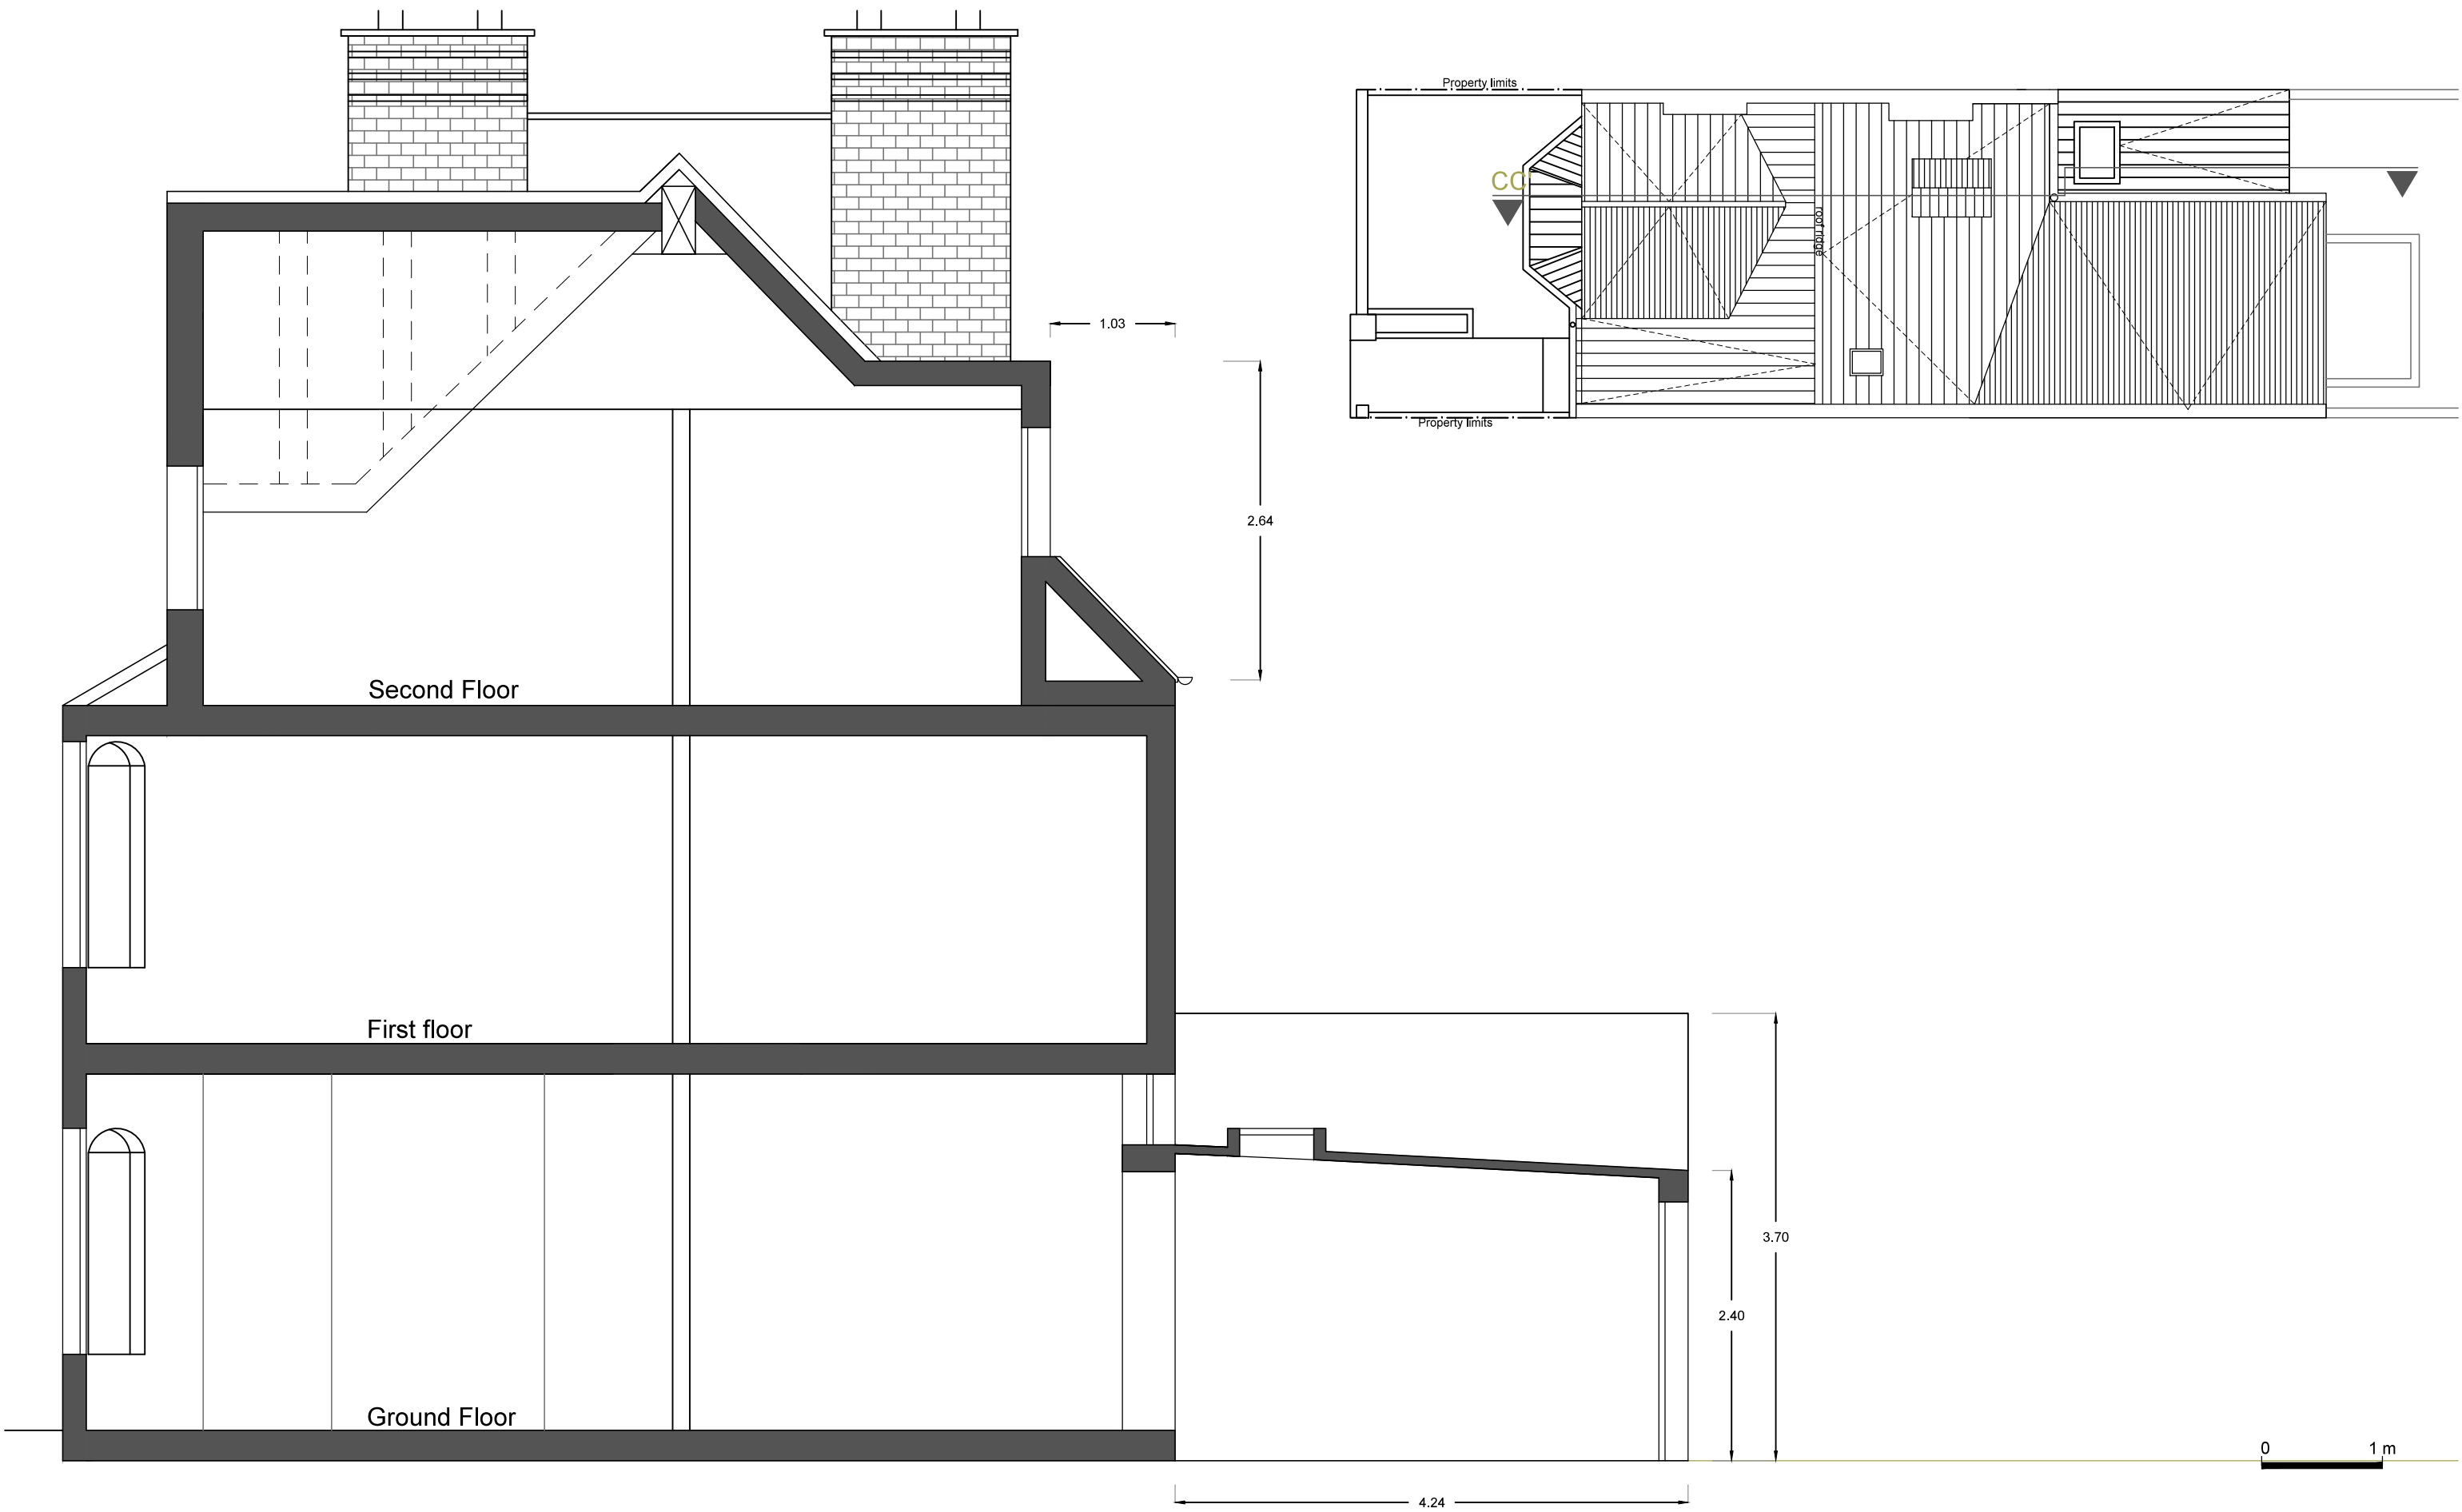

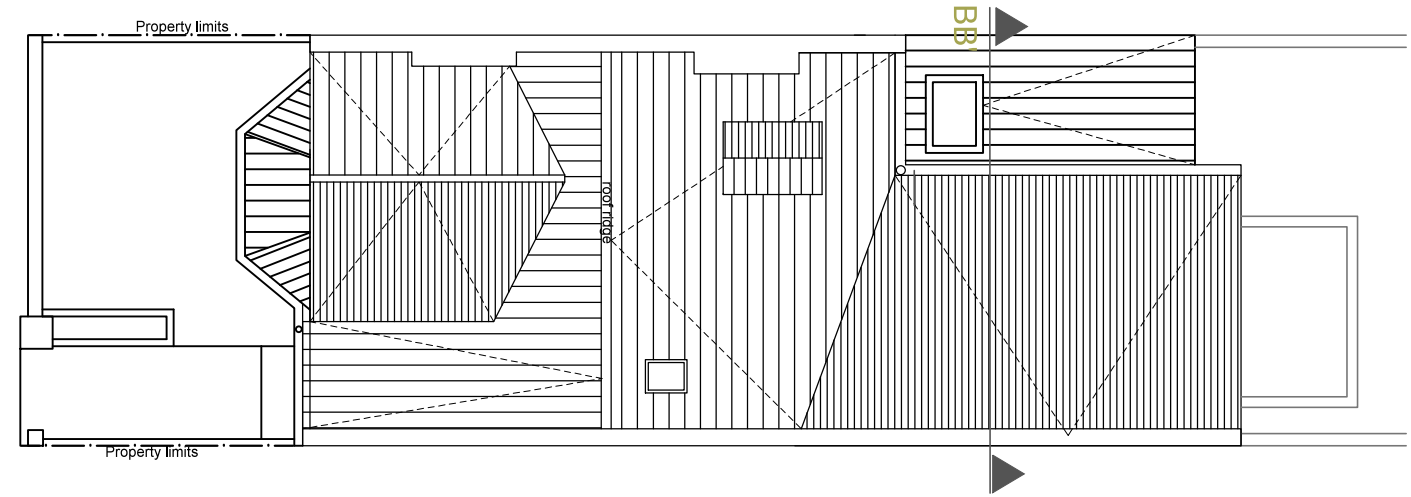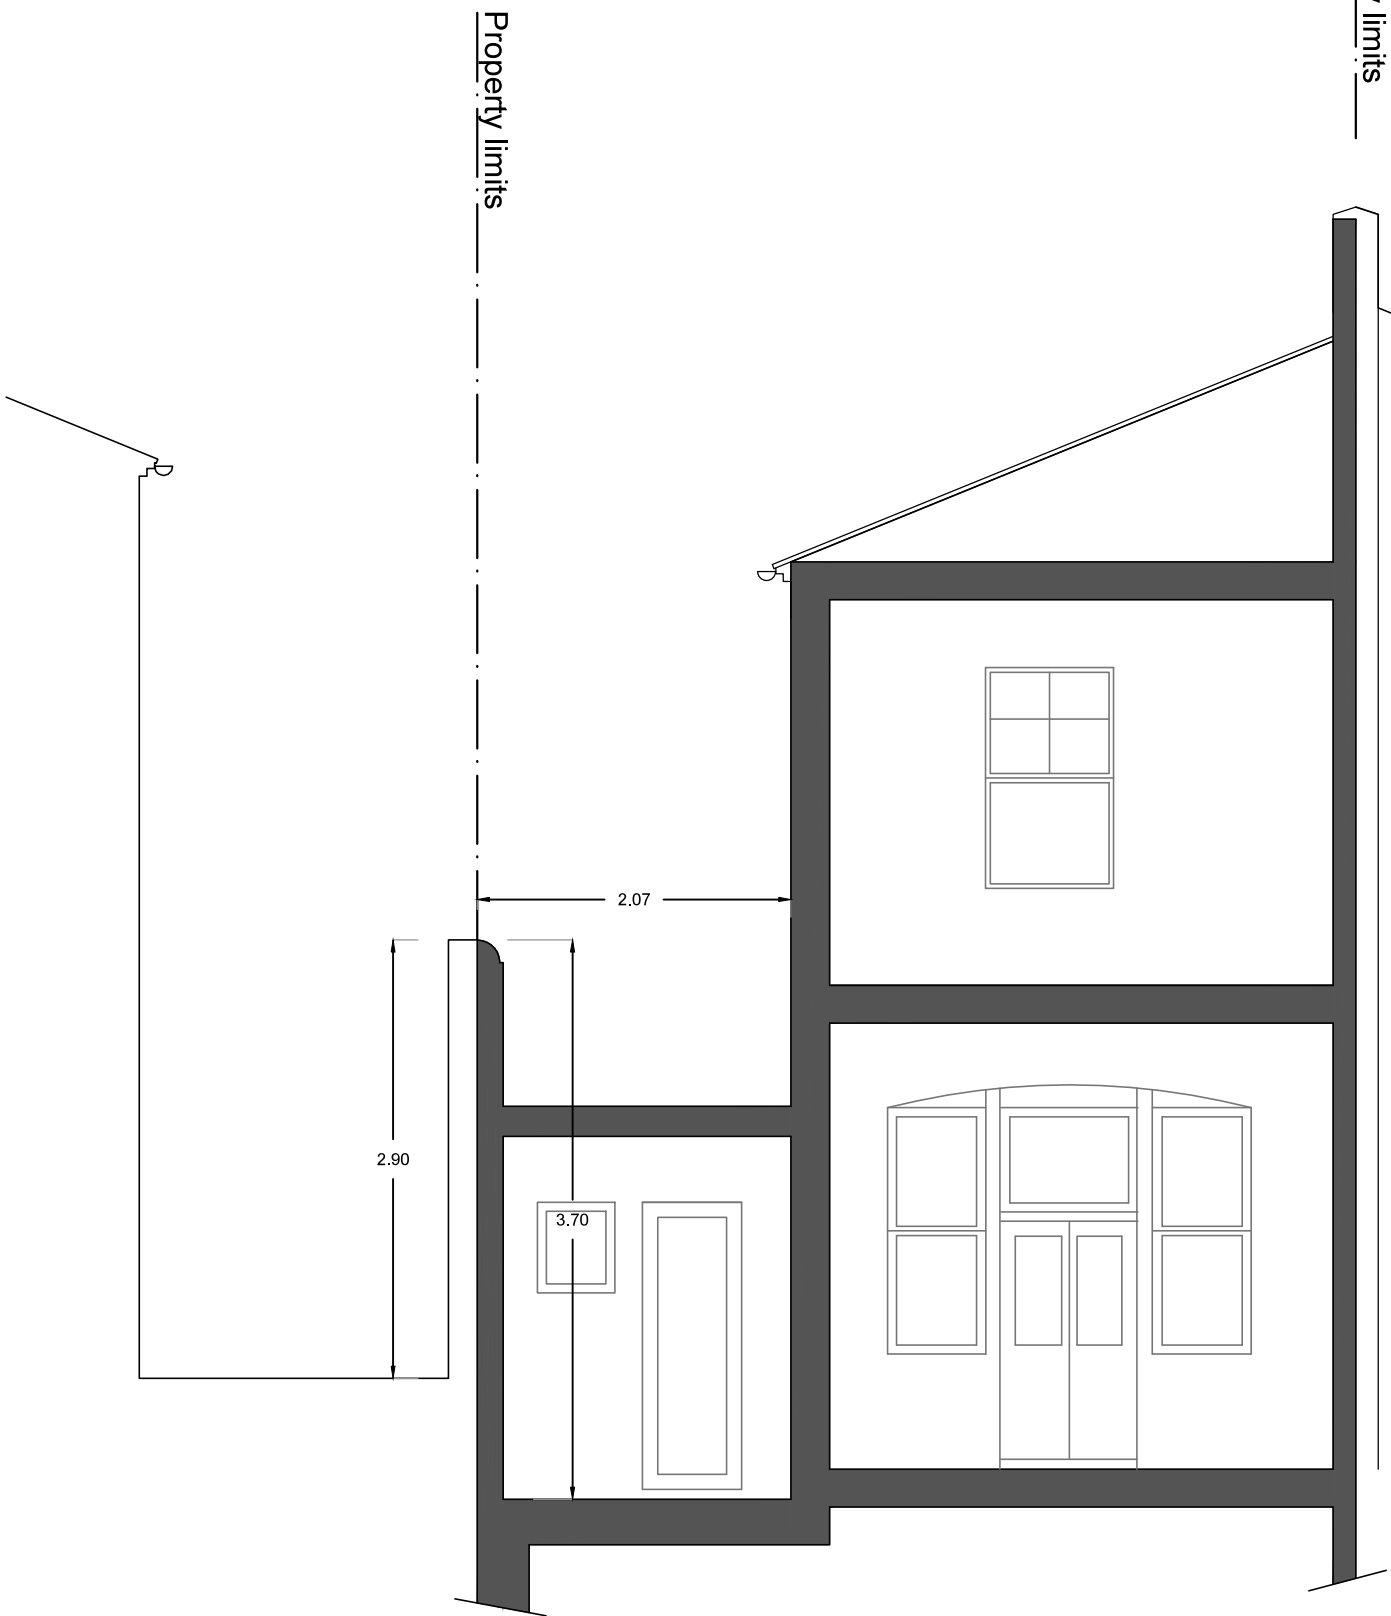

13 Chester Road - LONDON - N19 5DE			
phase	file info	design	date
PP	MEP-CHESTER PROJECT_2.dwg	AMOS	24 03 16

code affaire	LGBP
index number	. - A

annotations	date
Creation of document	01/03/16
.....
.....
.....
.....

A3 landscape
Cross Sections BB'
 Existing

scale	1/50 in A3
page	13 / 33