



- KEY**
- Entrance Court Planting Palette
 - Oval Garden planting Palette
 - Boundary Hedge
 - Proposed Lawn
 - + Proposed Trees

1 Planting Plan Schematic: Planted Borders
Scale 1:200 @ A3

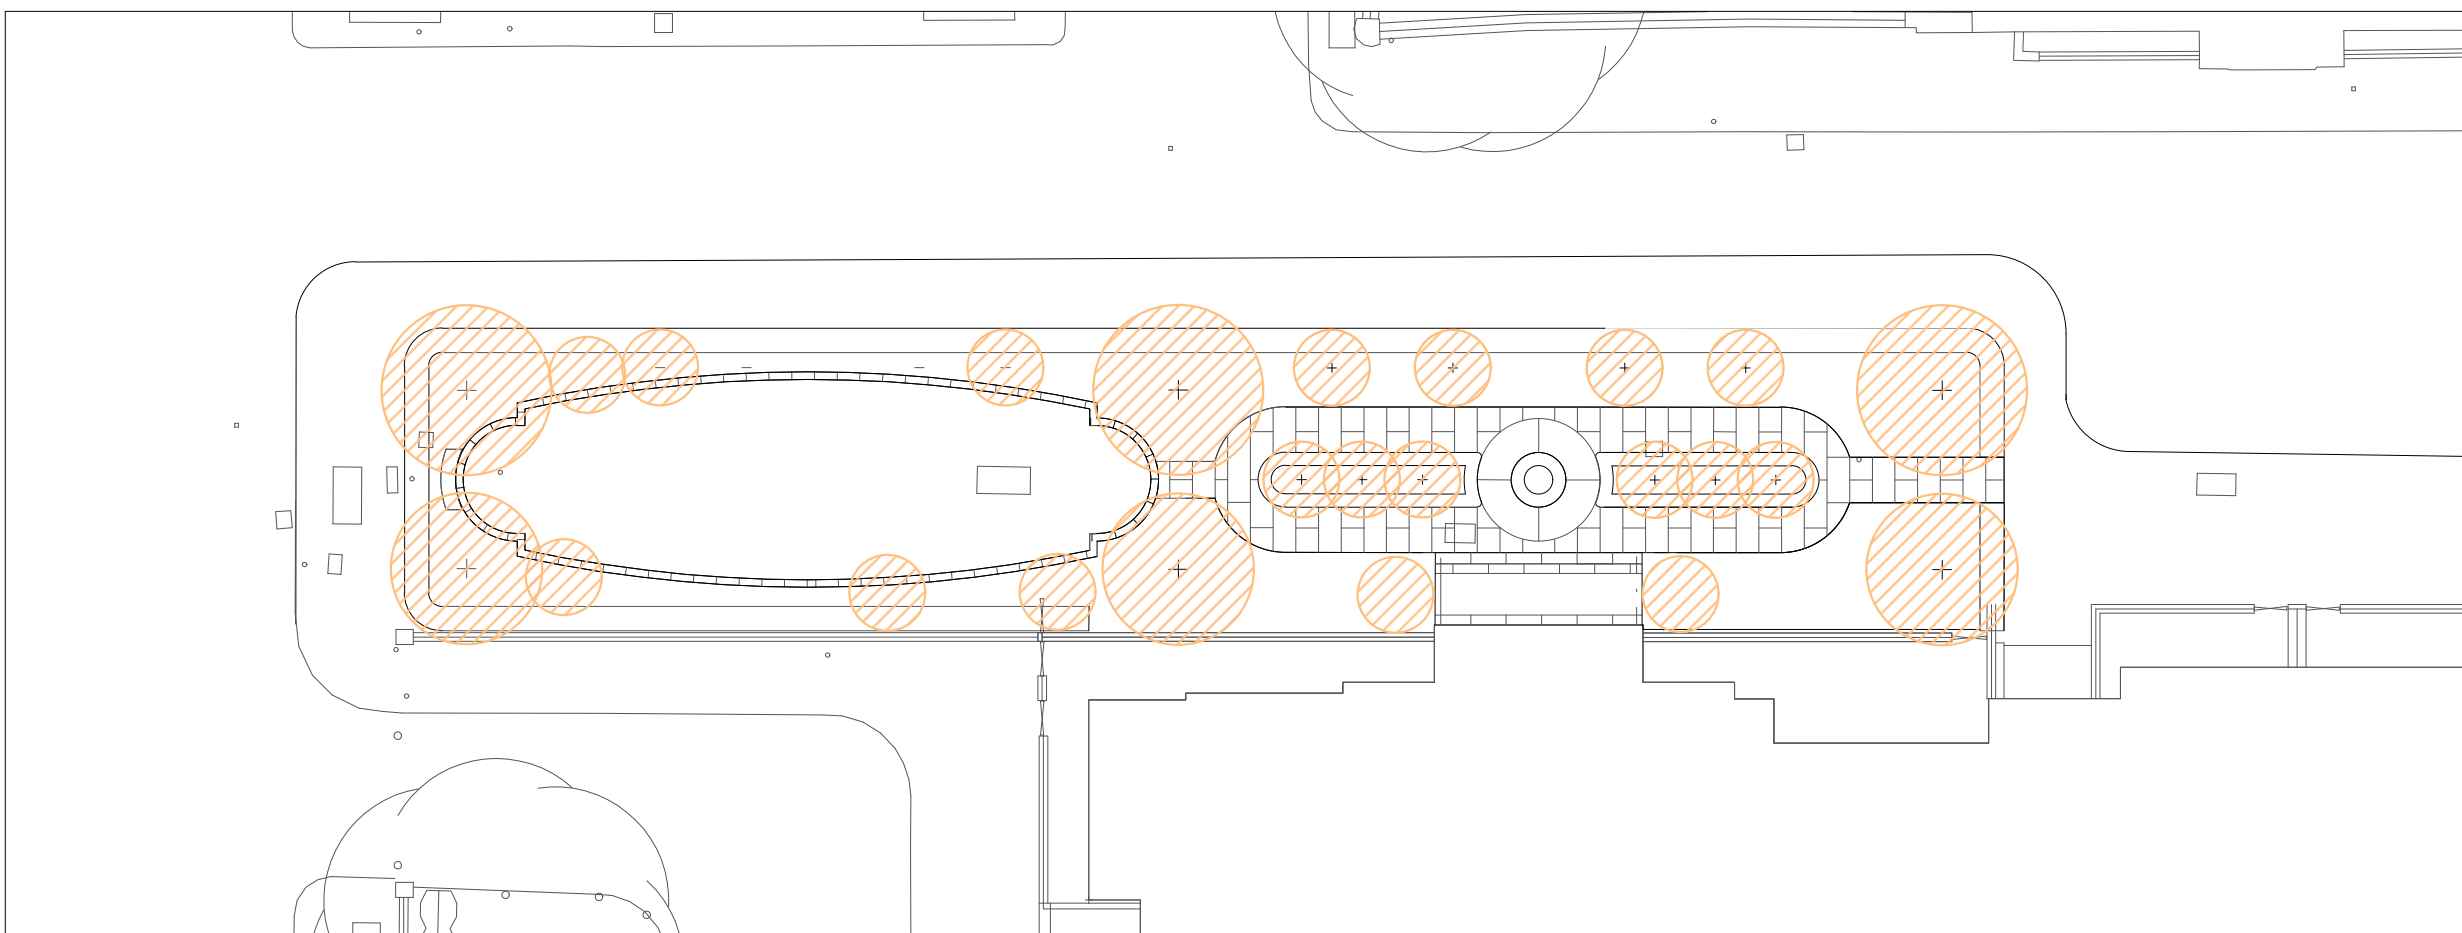

2 Planting Plan Schematic: Tree Planting
Scale 1:200 @ A3

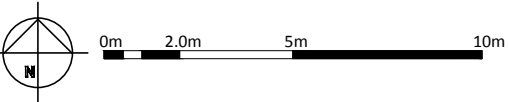

PROJECT QUAD

Client:

Drawing: Planting Plan Schematic

Project No: 622.01

Drawing No: 622.01 (CD) 001 Rev:

Scale: 1:200 @ A3 Drawn: RJH

Date: FEB 2016 Checked: RM

Robert Myers Associates
Landscape Architecture

Hergest Estate Office,
Ridgebourne Road,
Kington,
Herefordshire,
HR5 3EG

Tel: +44 (0) 1544 232 035
Fax: +44 (0) 1544 232 031
mail@robertmyers-associates.co.uk
www.robertmyers-associates.co.uk

DO NOT SCALE FROM THIS DRAWING
© Robert Myers Associates