



Notes
 All dimensions to be checked on site. Do not scale from this drawing
 Report any discrepancies and omissions to LD
 All dimensions are shown in mm unless otherwise stated
 Refer to drawing issue sheet for purpose of issue
 If in doubt ask
 This drawing is Copyright ©

Key Plan

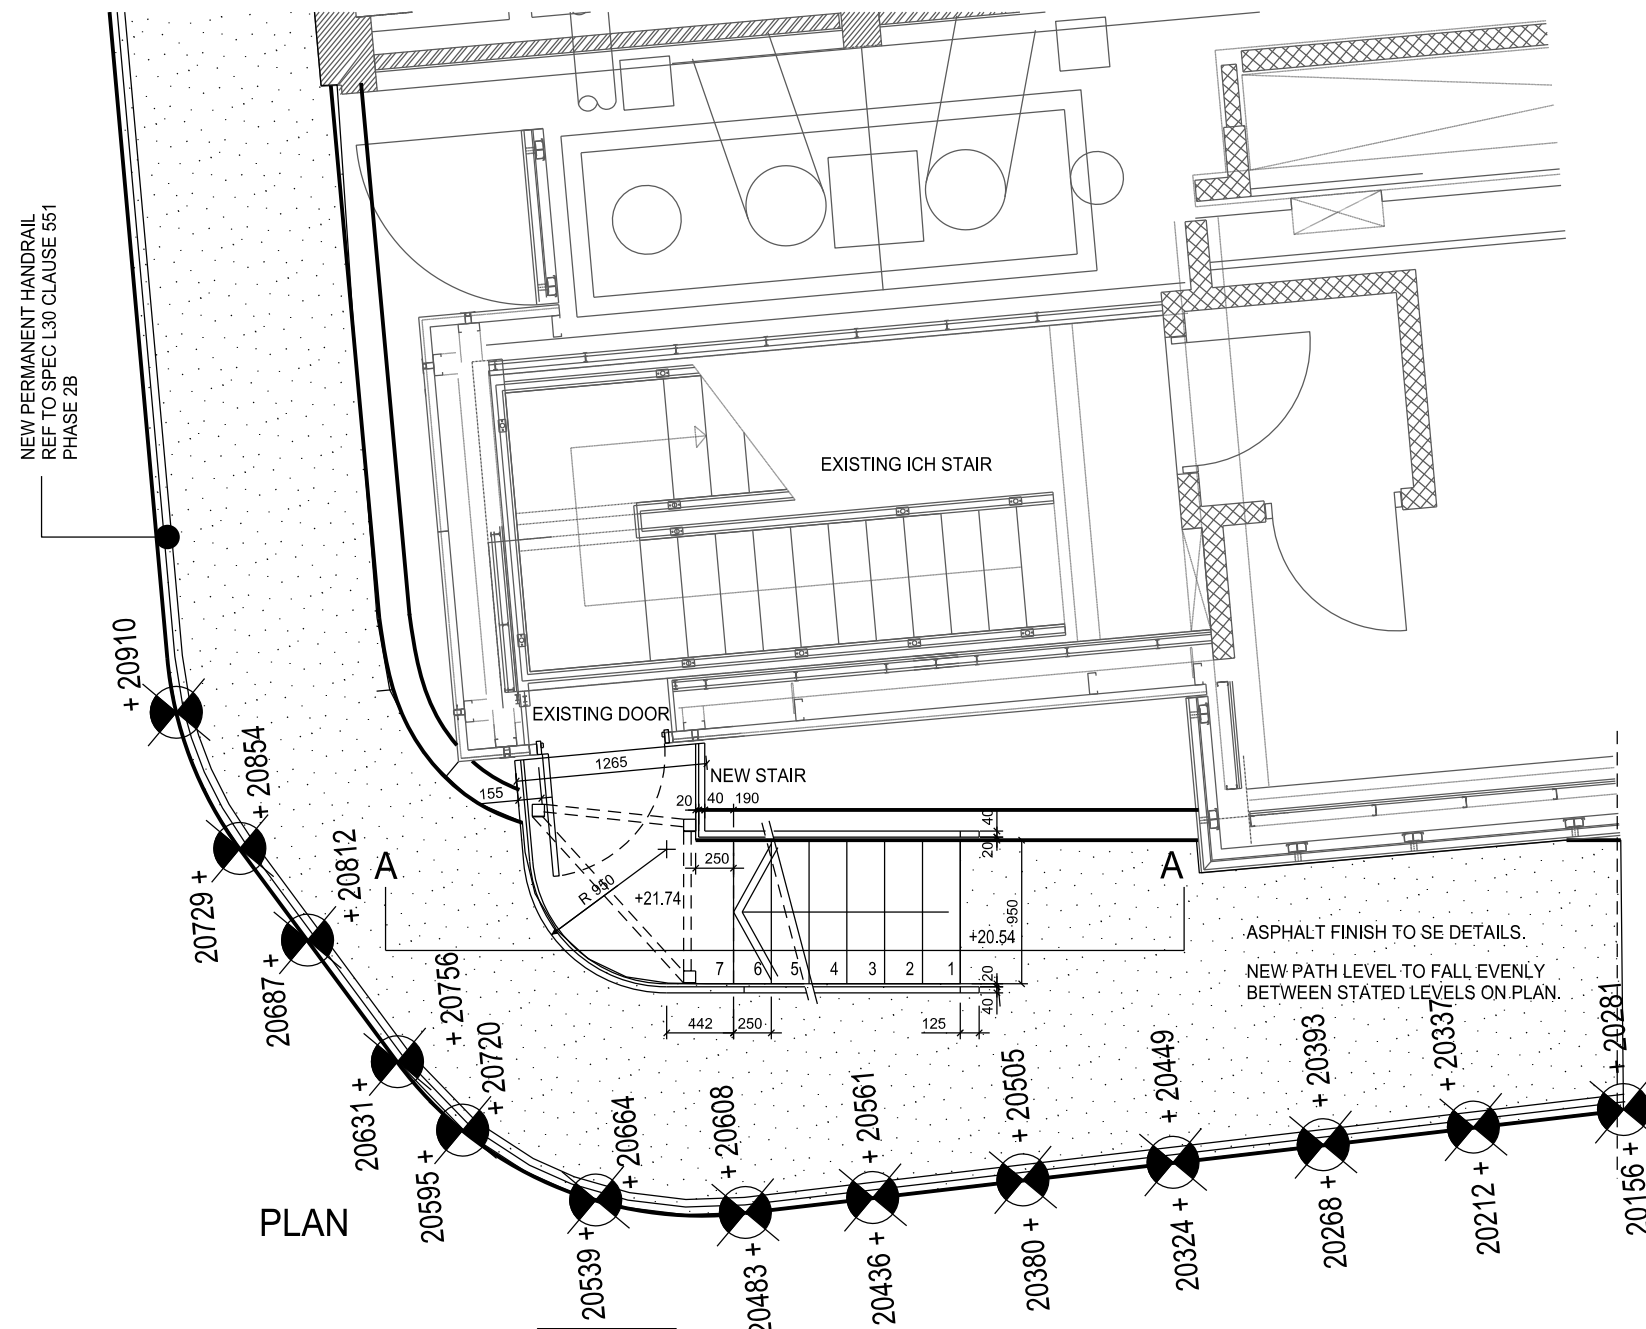

PLAN

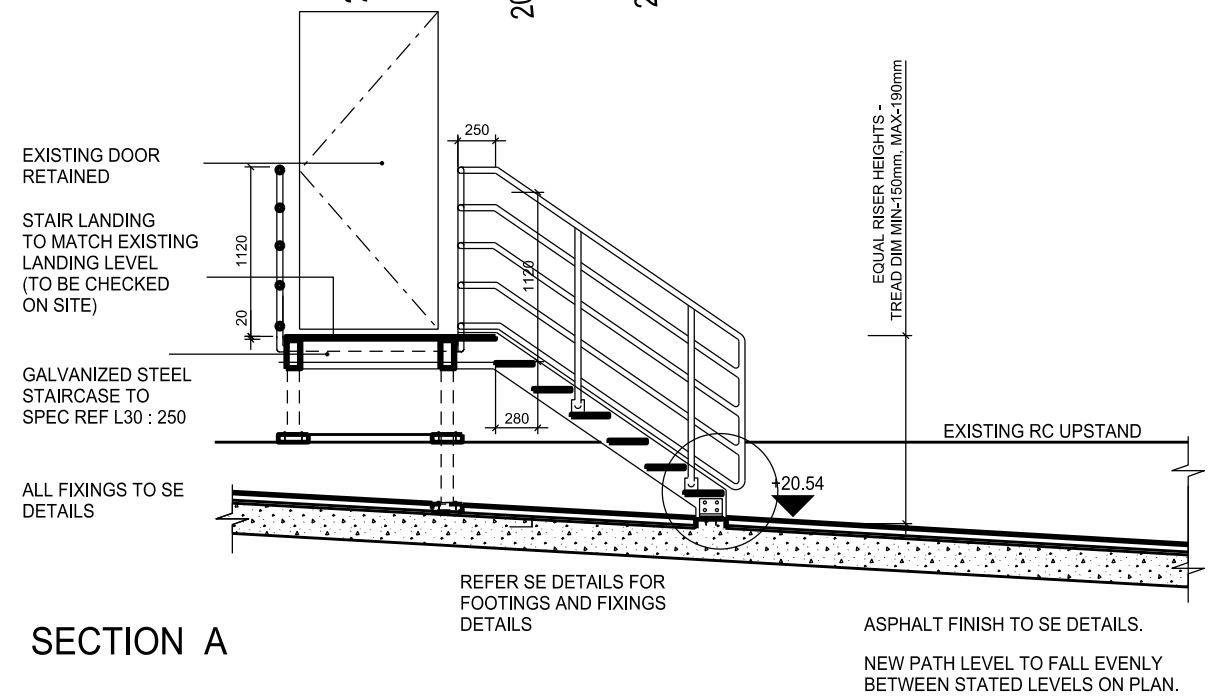

SECTION A

C1	Issued under DCR A-131 for approval Discharge of Condition 5	27/11/2015	NR
T2	Stage 3 Tender Issue	23/08/2013	GH
T1	Landing Amended	25/04/2012	GH
00	First Issue	20/02/2012	GH
No.	Description	Date	By
Revisions			

Structural Consultant	Services Consultant
Project Manager	Cost Consultant
Project Title	

Great Ormond Street Hospital
 Phase 2 B

Client
 Great Ormond Street Hospital for Children
 NHS Trust

Drawing Title
 Advanced Works Project
 External Works to Ormond Mews
 External Stair to ICH

Drawing number	Revision
90_2B_04	C1

Scale @ A3
 1:50
 Date