
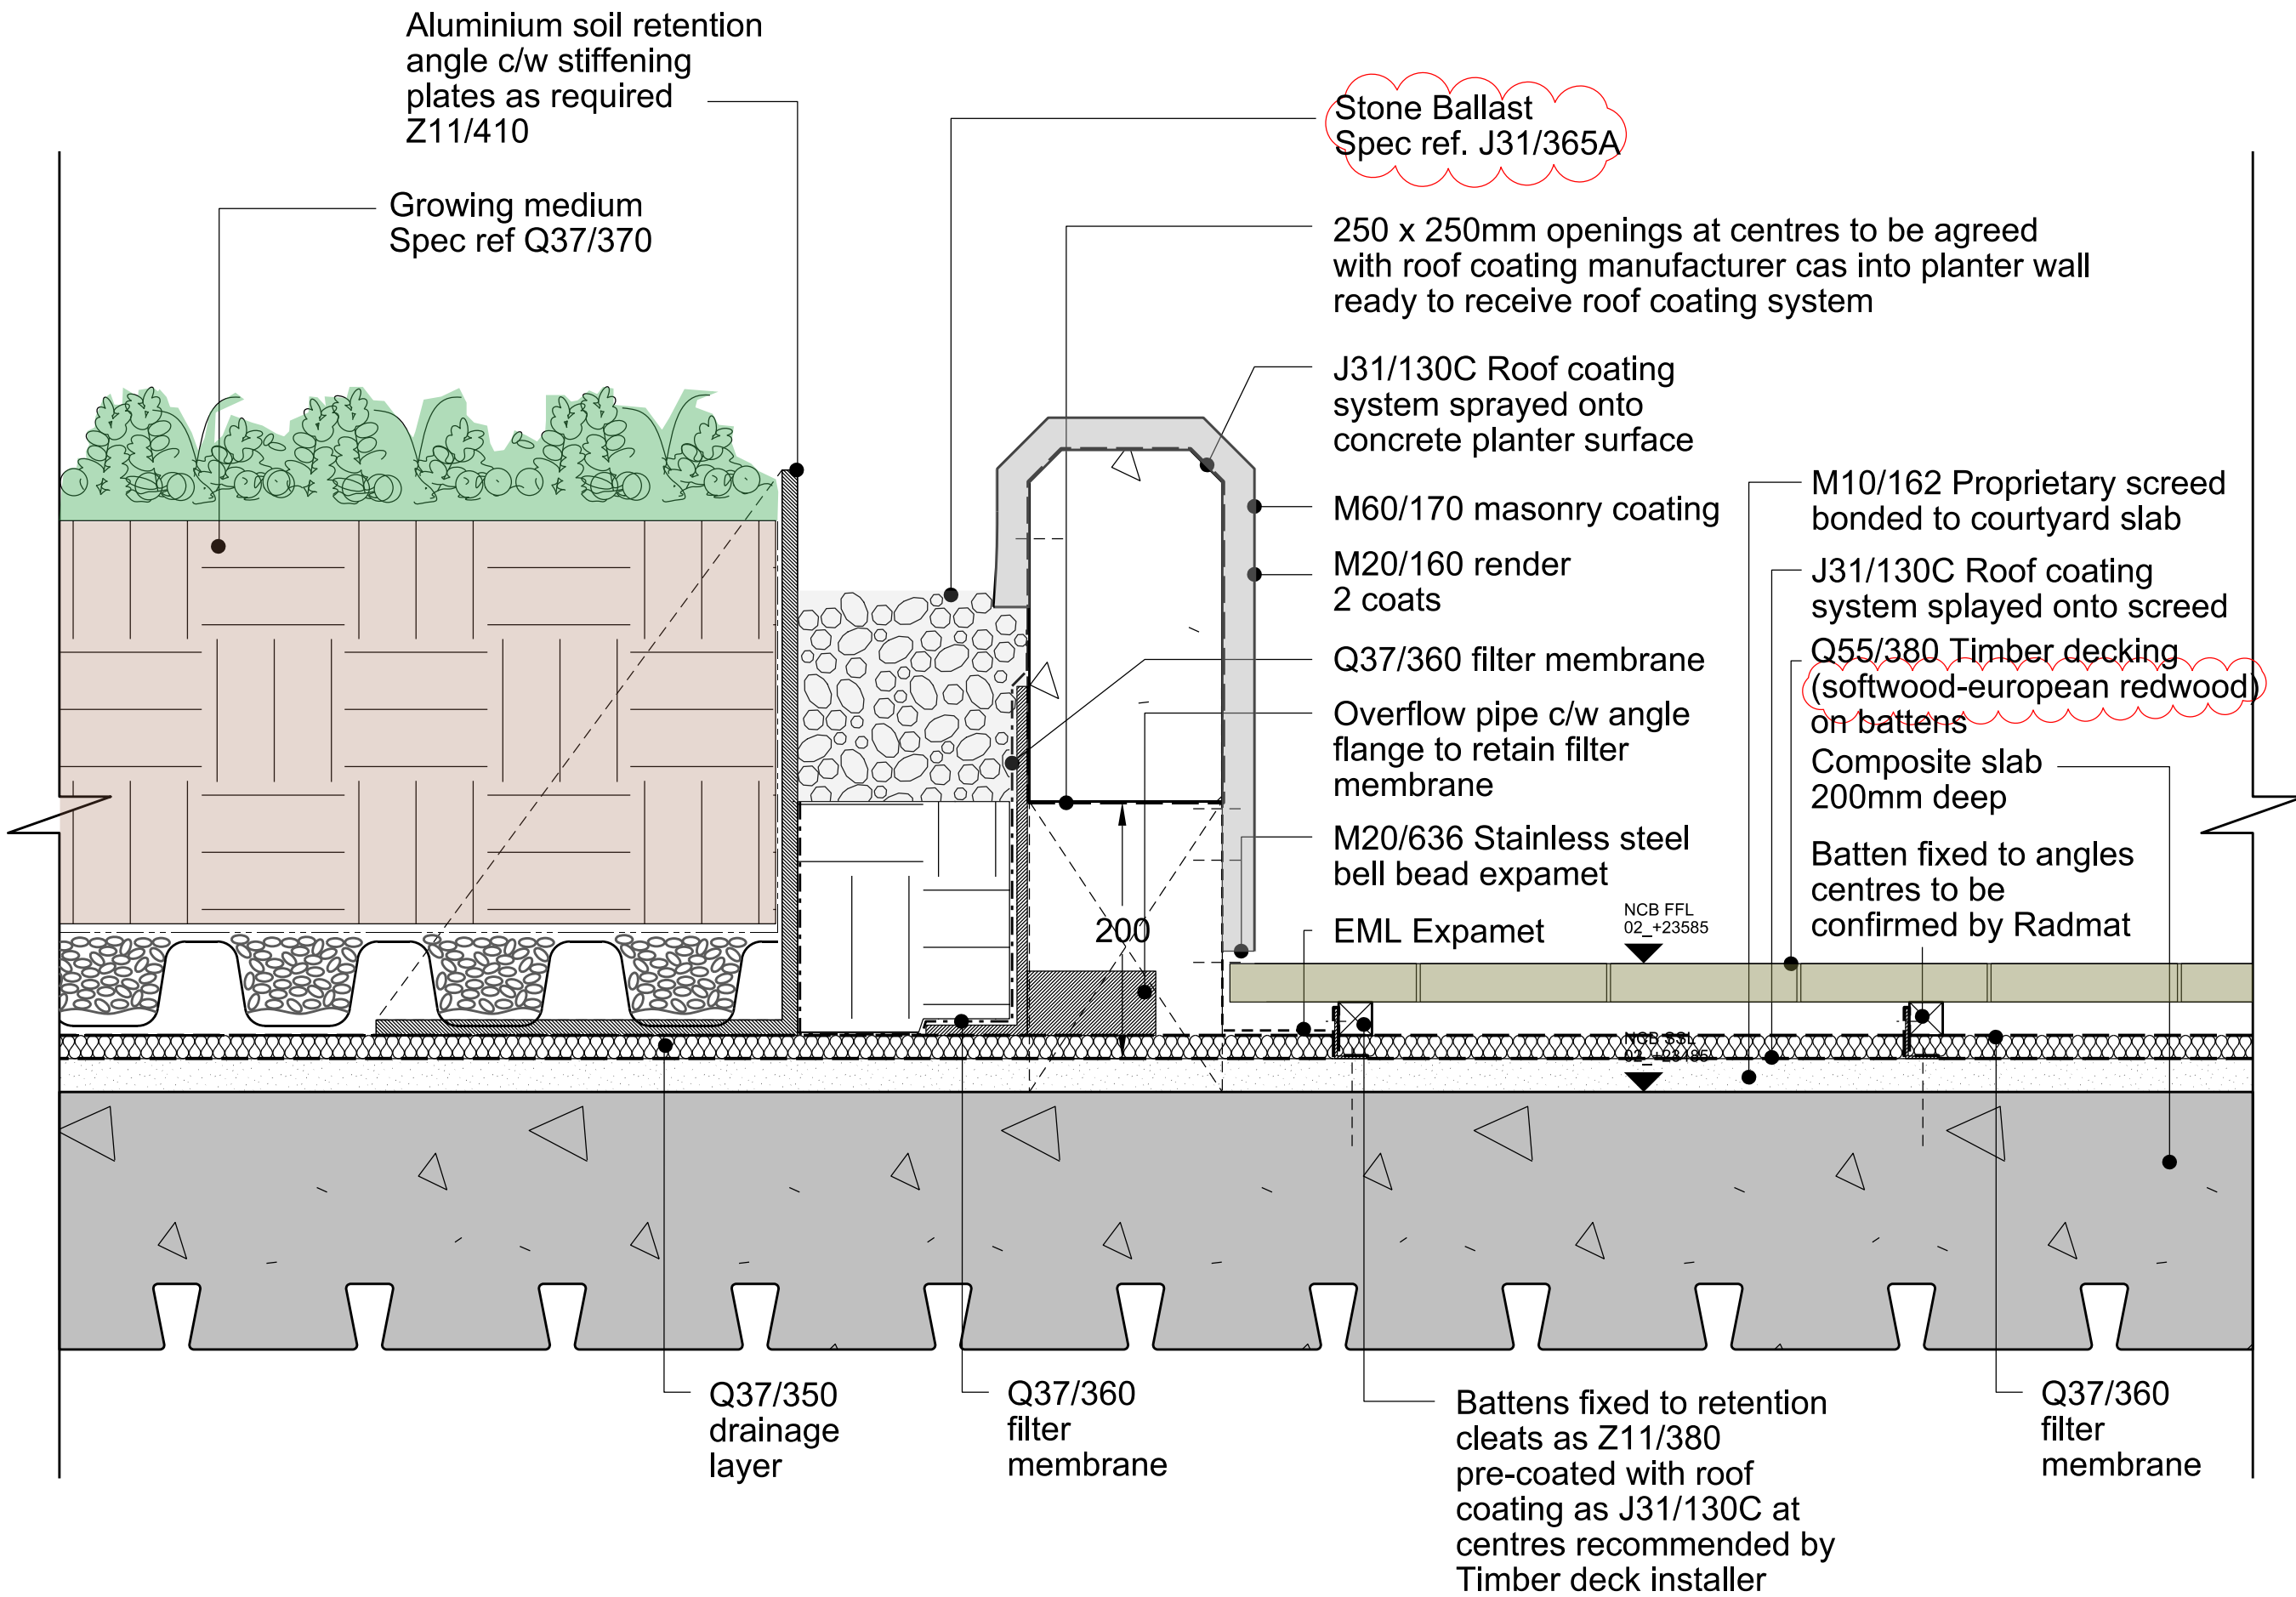


Notes  
 All dimensions to be checked on site. Do not scale from this drawing  
 Report any discrepancies and omissions to LD  
 All dimensions are shown in mm unless otherwise stated  
 Refer to drawing issue sheet for purpose of issue  
 If in doubt ask  
 This drawing is Copyright ©

Key Plan

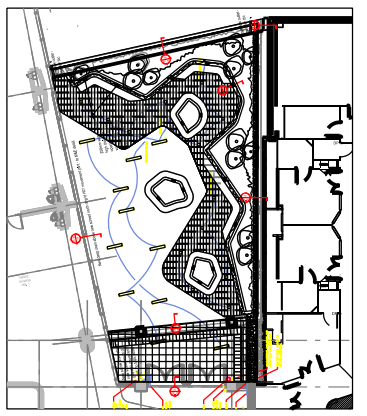

C3 Issued under DCR A-131 for approval 27.11.15 NR  
 Discharge of Condition 5  
 C2 Title updated 12.09.14 AMA  
 C1 In accordance with DTW actions 18.08.14 AC  
 No. Description Date By  
 Revisions

Structural Consultant Services Consultant  
 WSP WSP  
 Project Manager Cost Consultant  
 GT GT  
 Project Title

Great Ormond Street Hospital  
 Phase 2 B

Client  
 Great Ormond Street NHS  
 Hospital for Children  
 NHS Trust

Drawing Title  
 Level 2 Courtyard Detail

Drawing number Revision  
 90\_2B\_12 C3

Scale @ A3 Drawn  
 1:5 AMA

Date  
 08.08.2014