



Proposed Side Elevation
 Section B-B

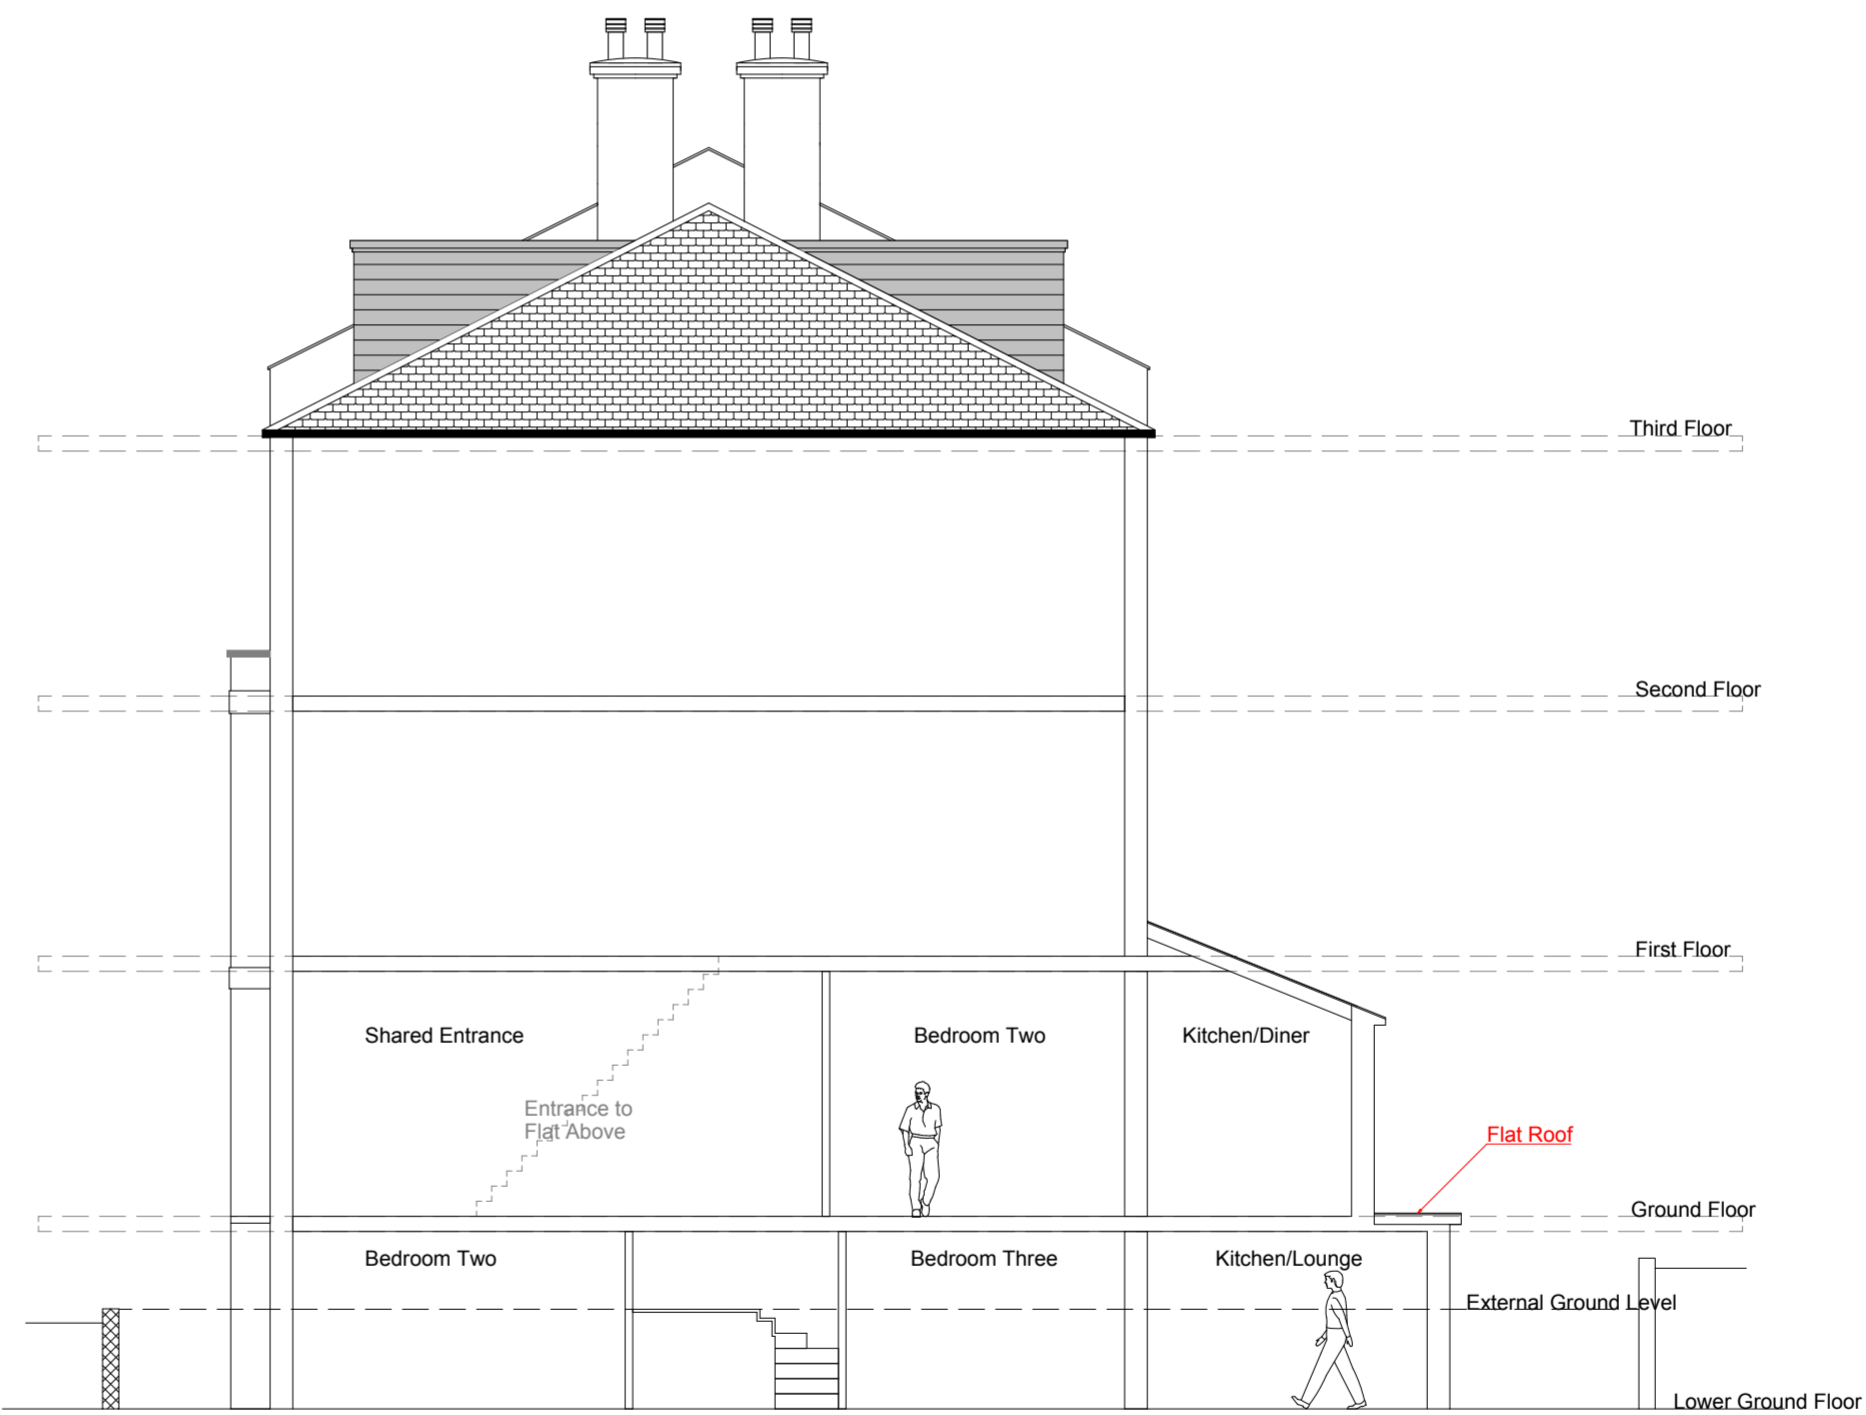

Proposed Side Elevation
 Section A-A

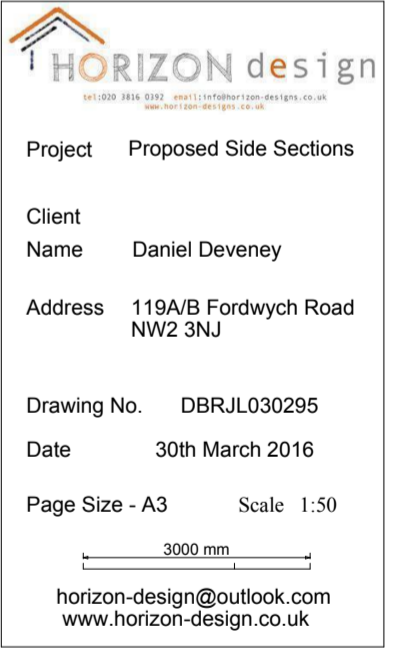

HORIZON design
 Project Proposed Side Sections
 Client Name Daniel Deveney
 Address 119A/B Fordwych Road NW2 3NJ
 Drawing No. DBRJL030295
 Date 30th March 2016
 Page Size - A3 Scale 1:50
 3000 mm
 horizon-design@outlook.com
 www.horizon-design.co.uk