




SECTION A-A AS PROPOSED

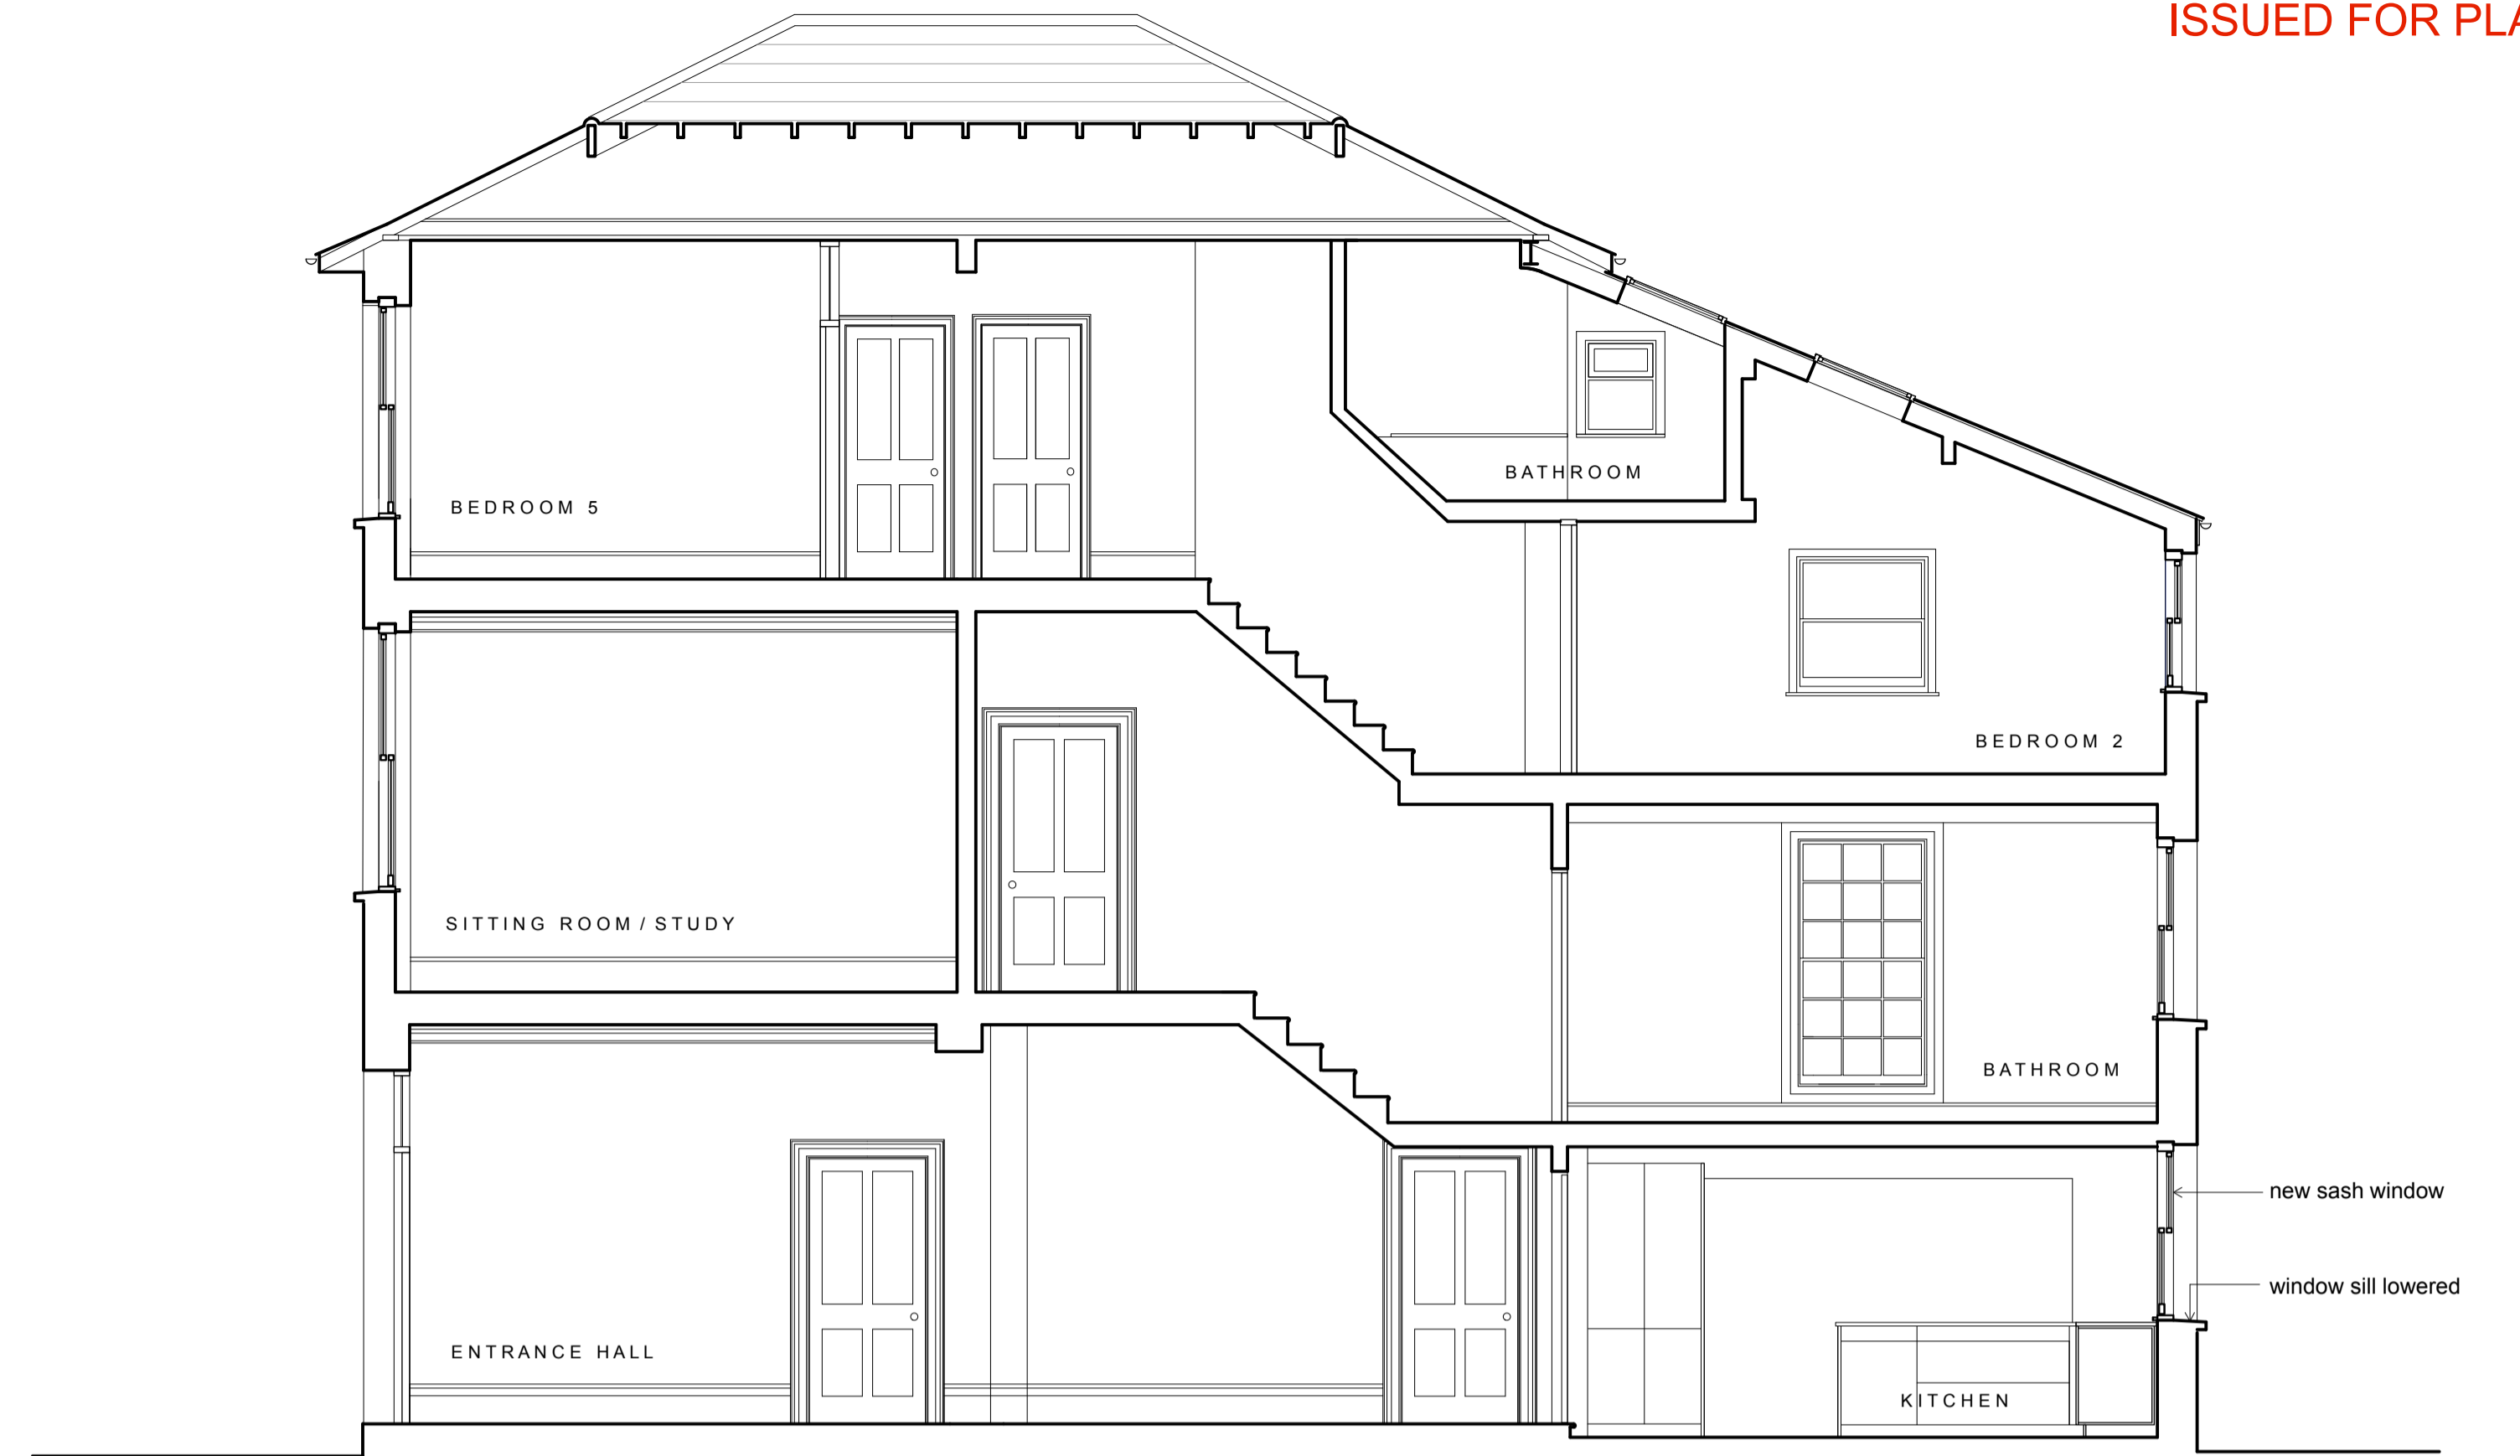


SECTION B-B AS PROPOSED

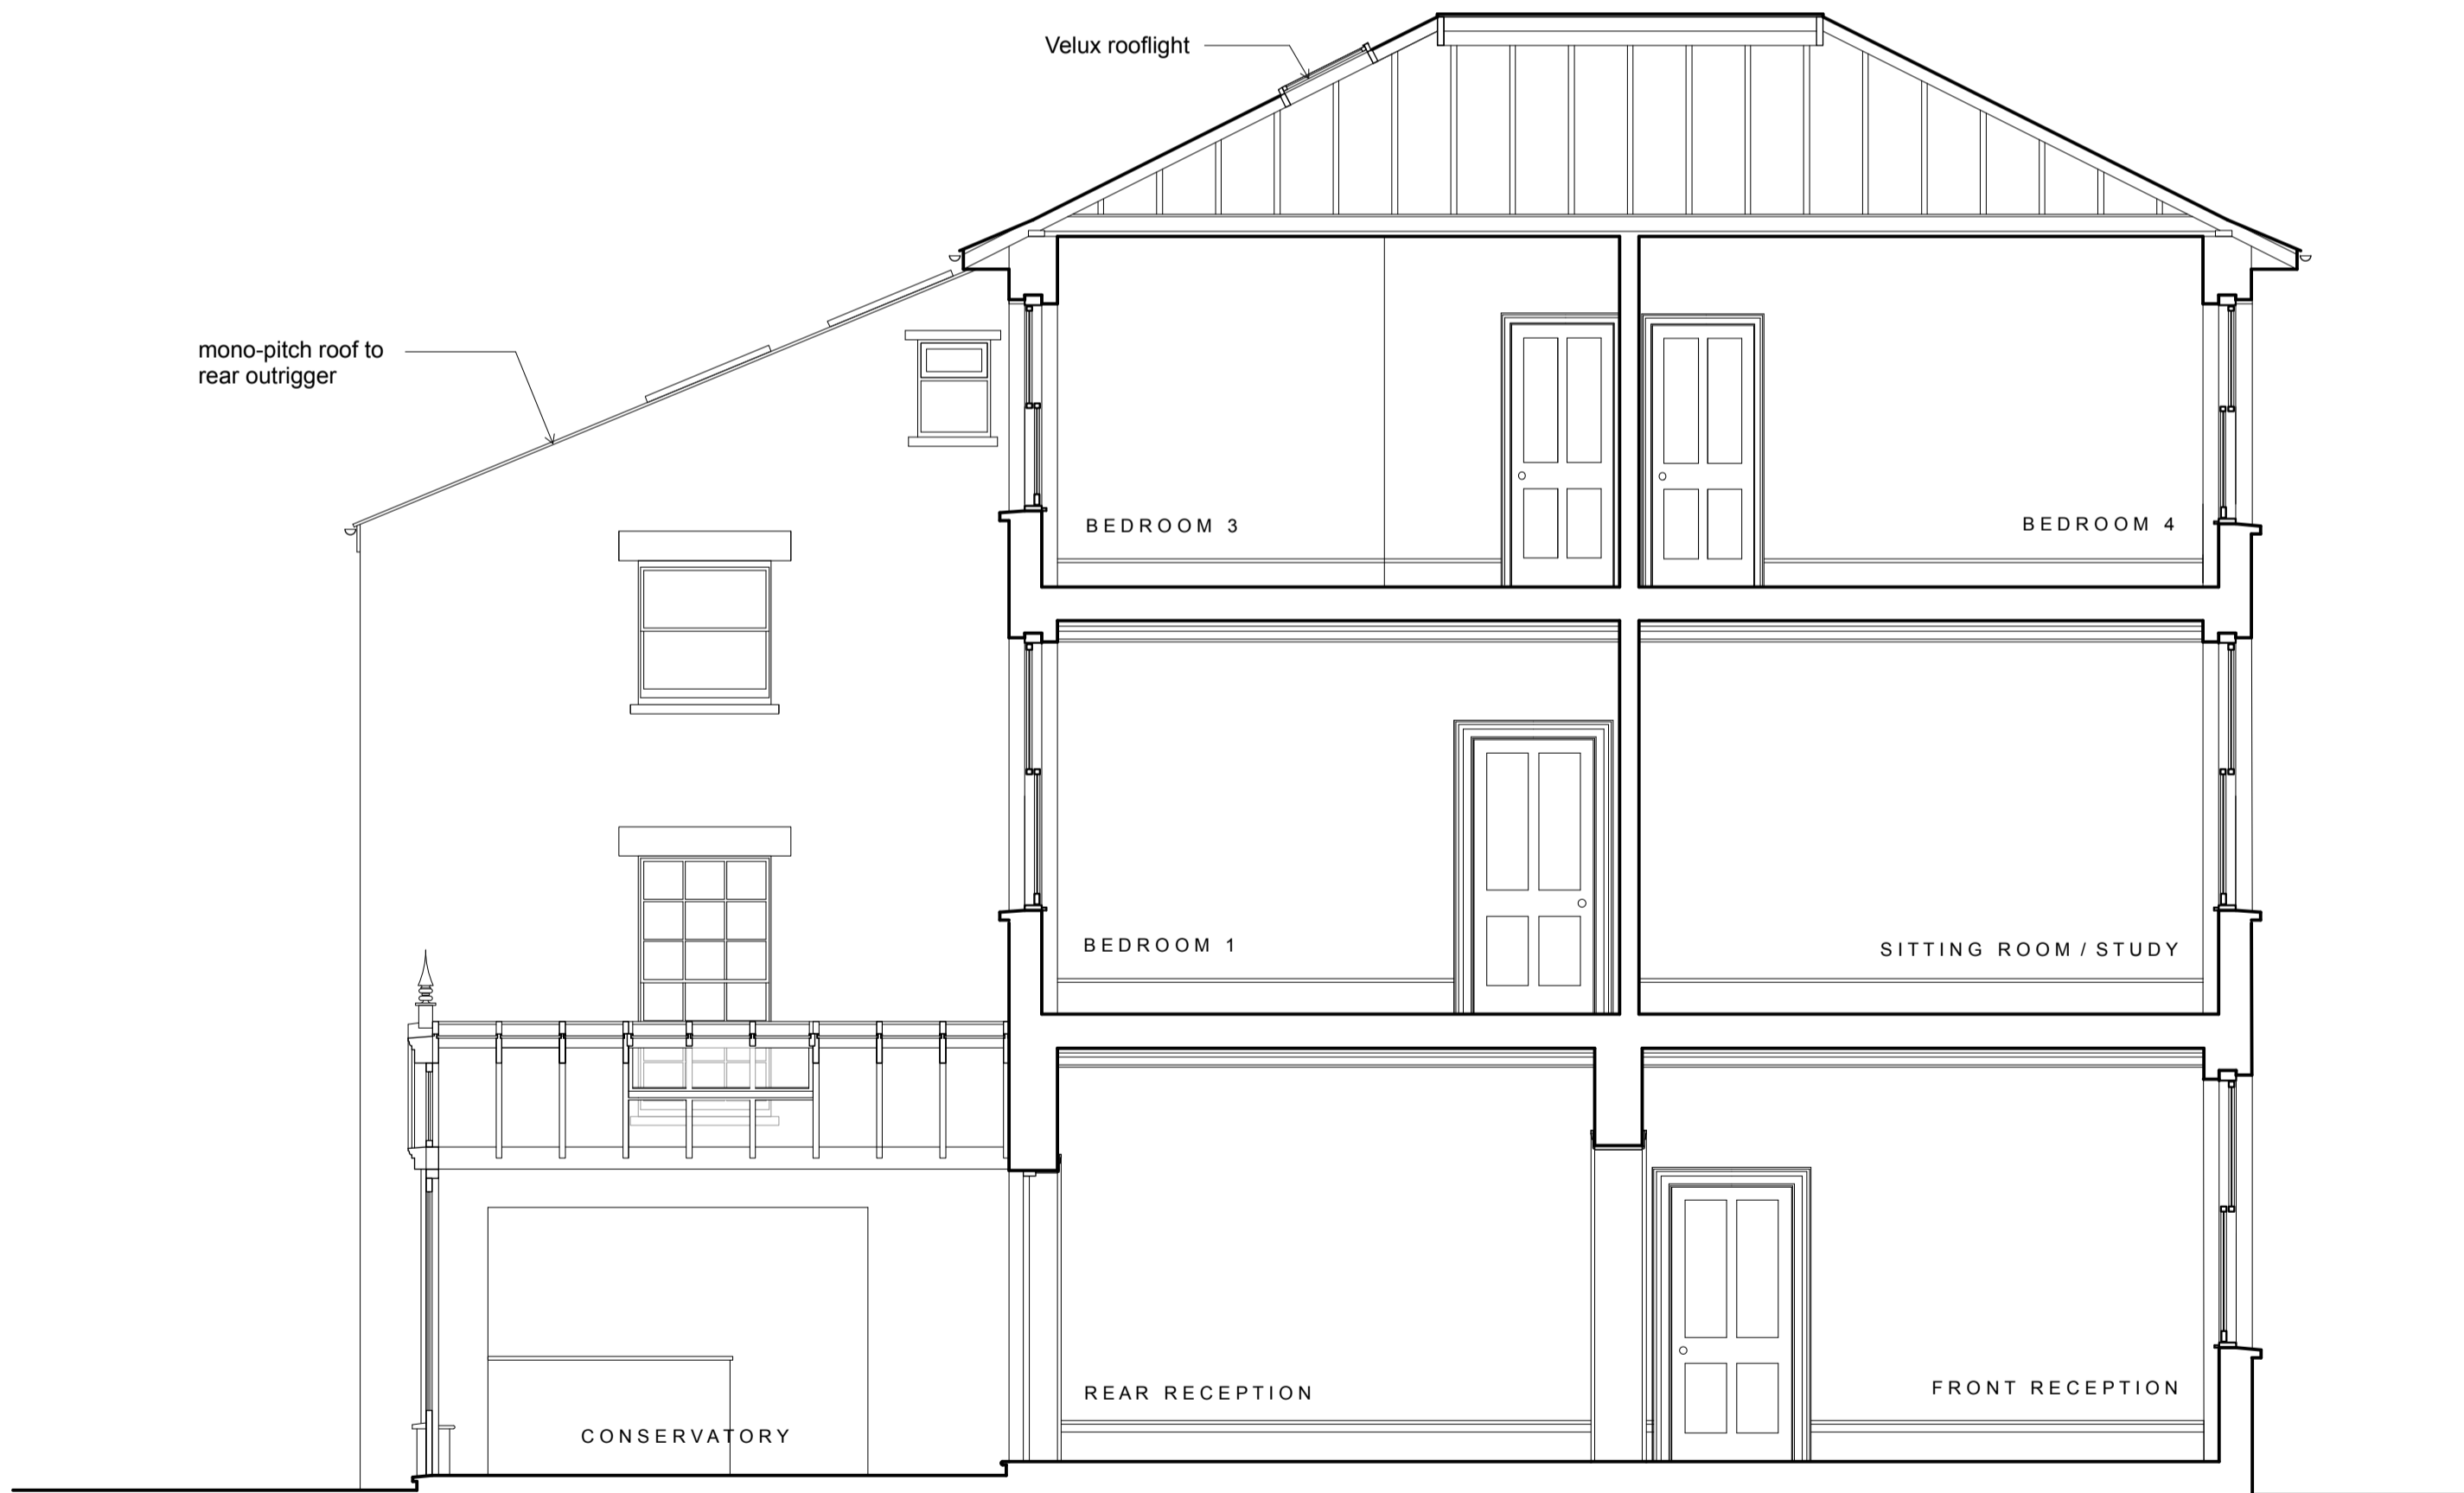

SECTION A-A AS EXISTING

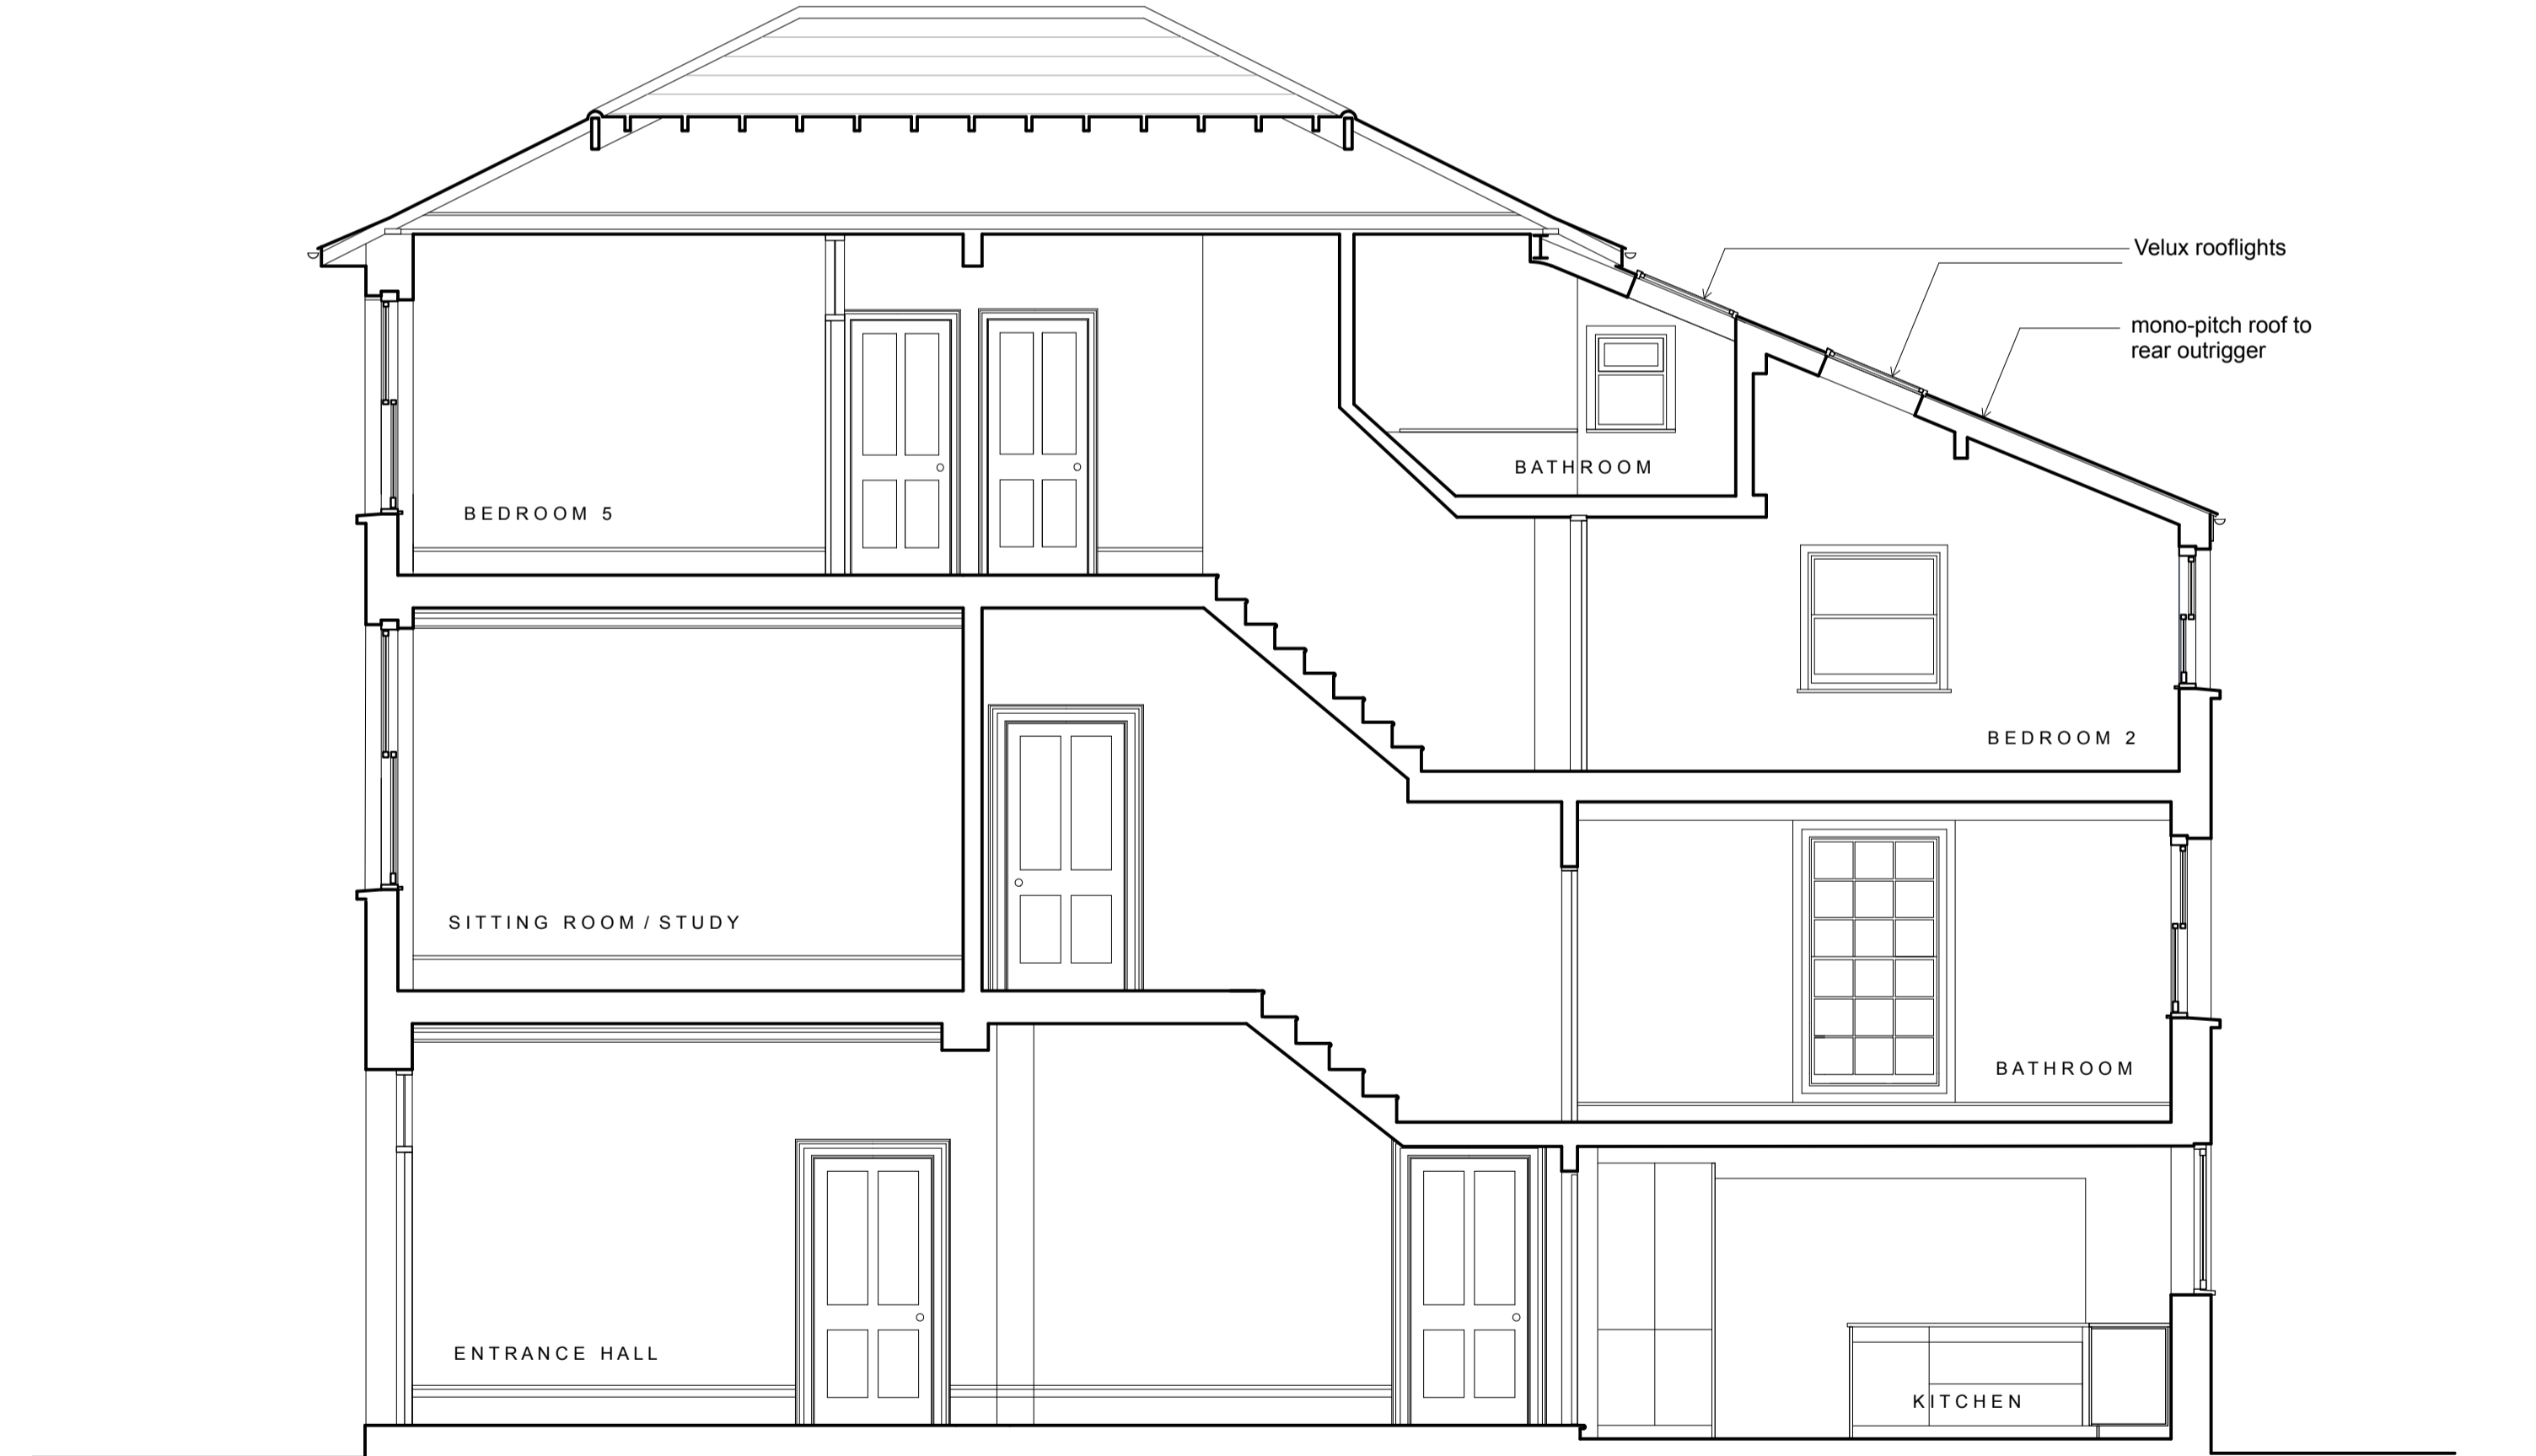

SECTION B-B AS EXISTING

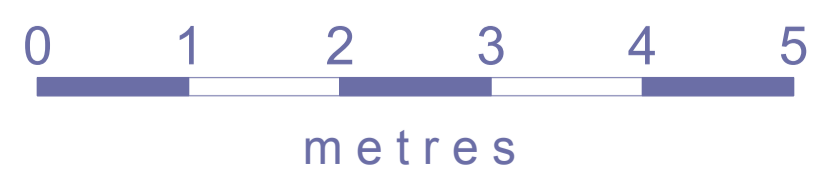

JONES ASSOCIATES
Architects

Studio 25 Bickerton House
25 Bickerton Road, London N19 5JT
tel 020 7281 3634 fax 020 7281 1202

Job: 19 Lawford Road, London NW5 2LH

Dwg: SECTION A-A AND SECTION B-B
AS EXISTING AND AS PROPOSED

Scale: 1:50@A1 **Date:** Feb '16 **Dwg no:** GA.02/A

REVISION A 31.03.16 Roof extension omitted