



WILMOT PLACE


EXISTING GROUND FLOOR PLAN

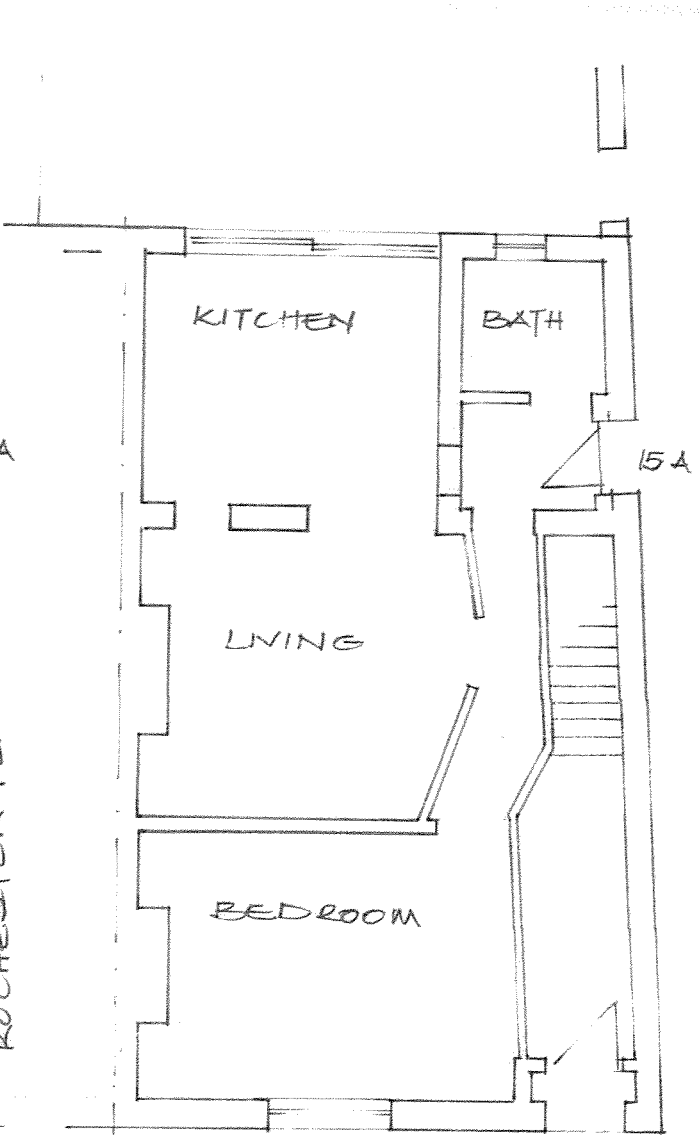


PROPOSED GROUND FLOOR PLAN

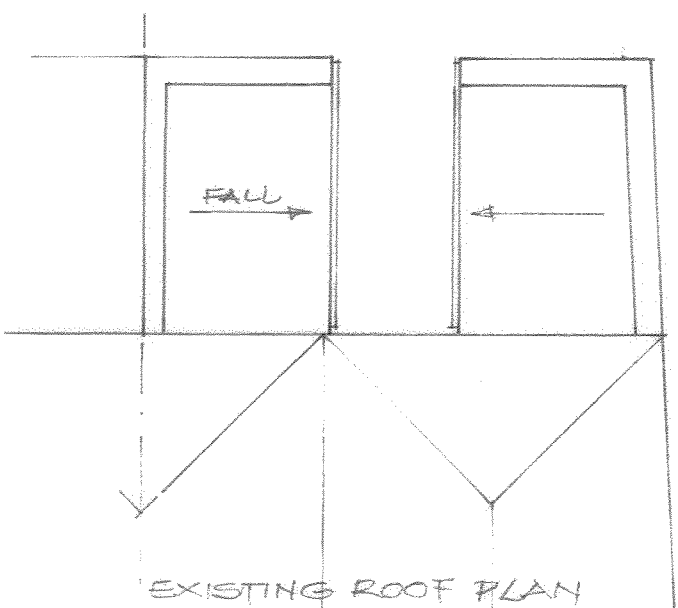

EXISTING ROOF PLAN

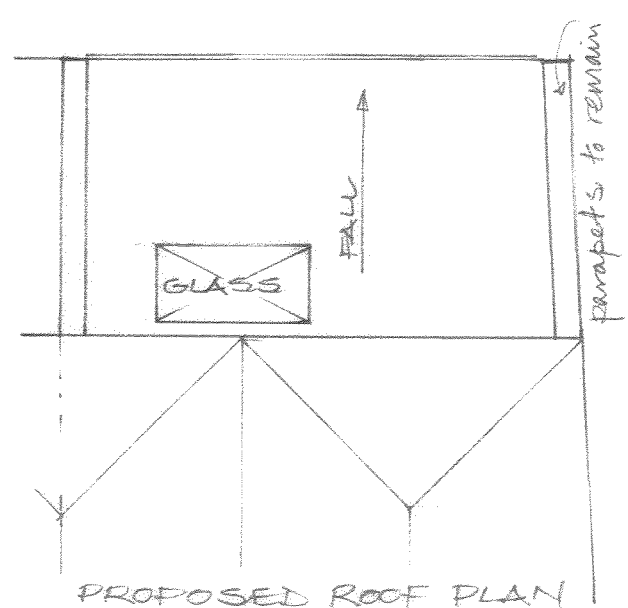


PROPOSED ROOF PLAN

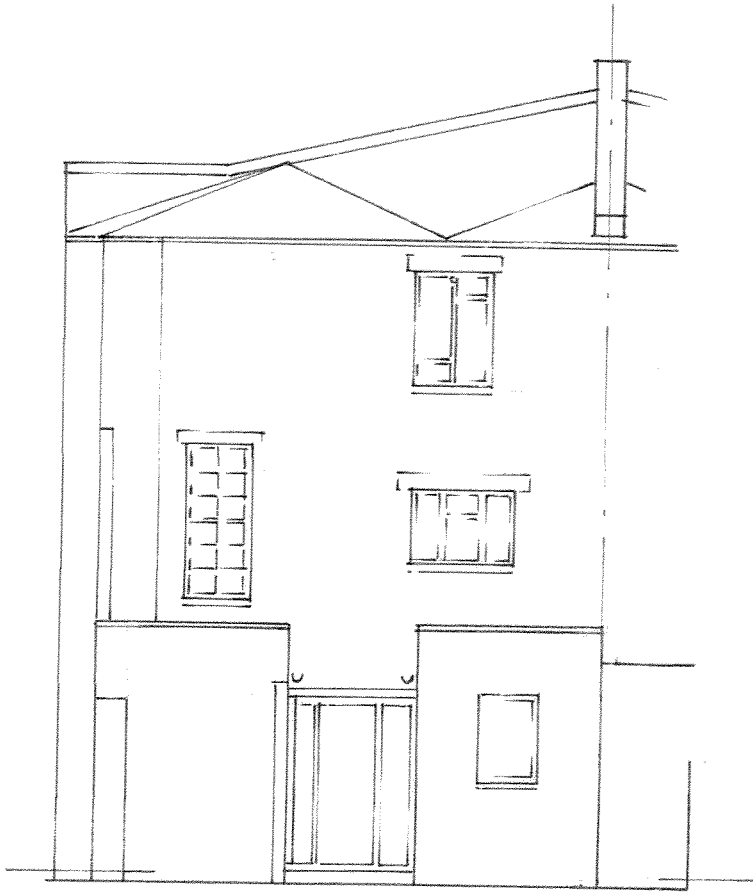


A < B


EXISTING REAR ELEVATION

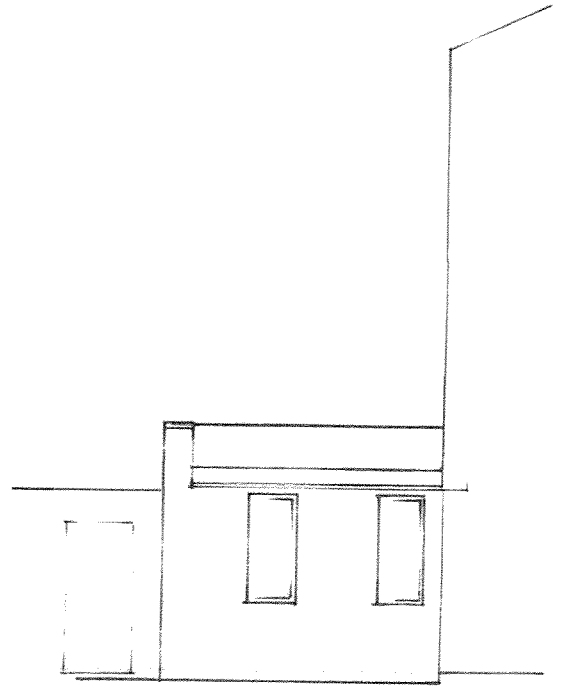


ELEVATION A

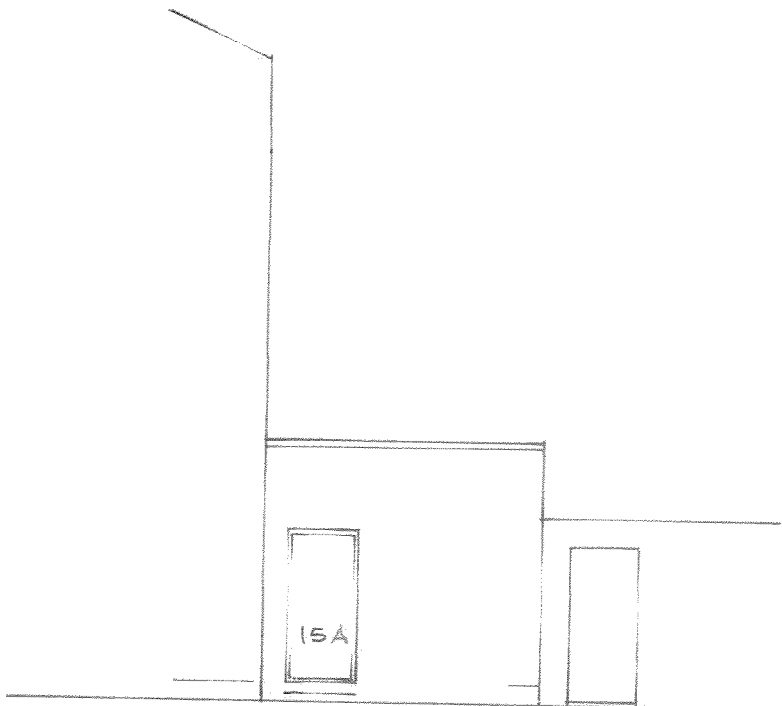


ROCHESTER PLACE ELEVATION

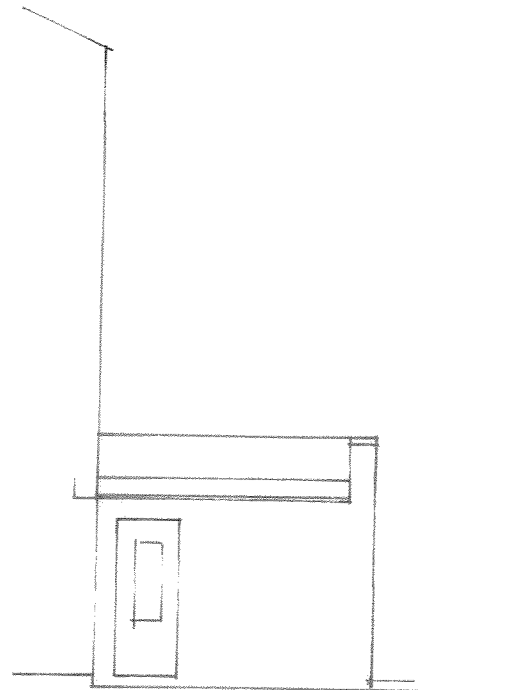


ELEVATION B

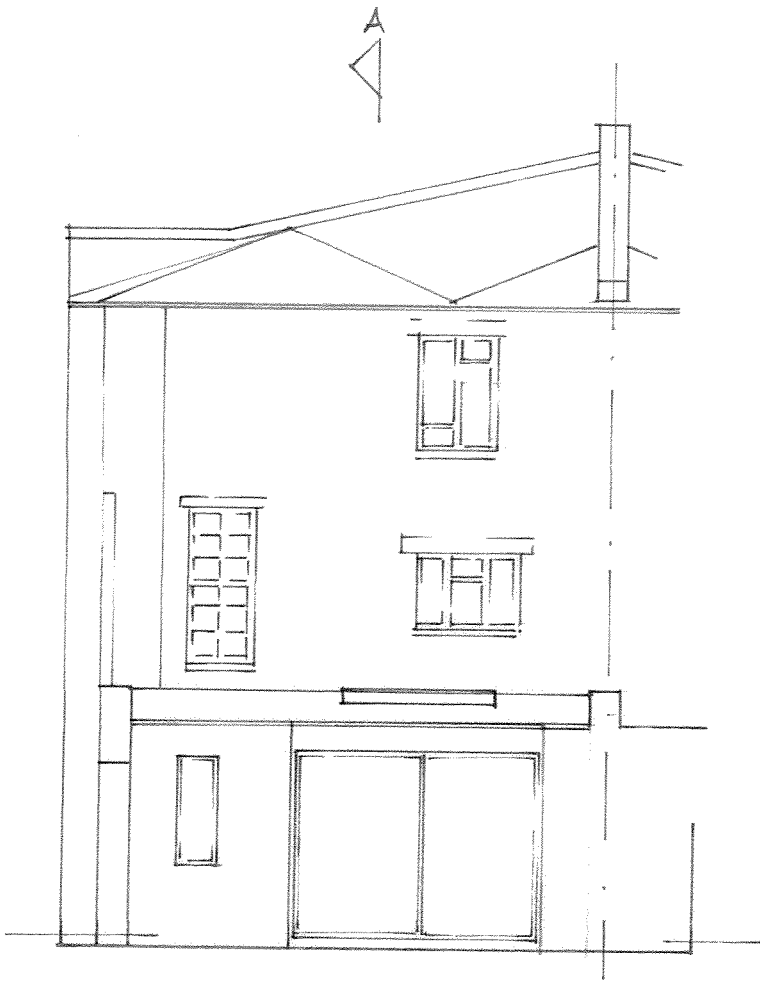


PROPOSED REAR ELEVATION

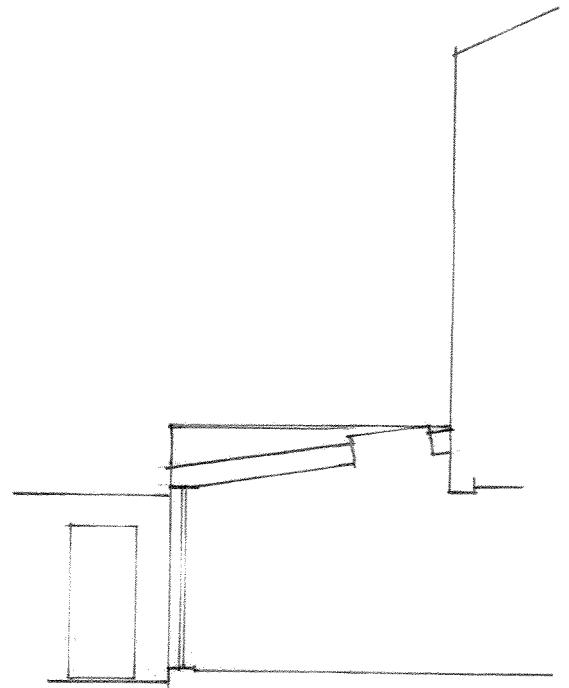



SECTION A

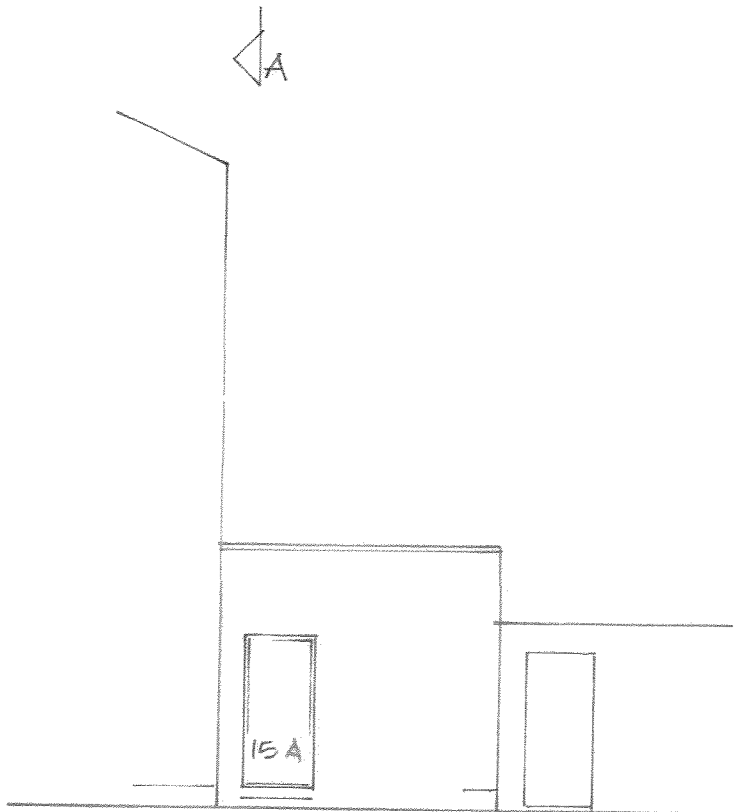


ROCHESTER PLACE ELEVATION
No change

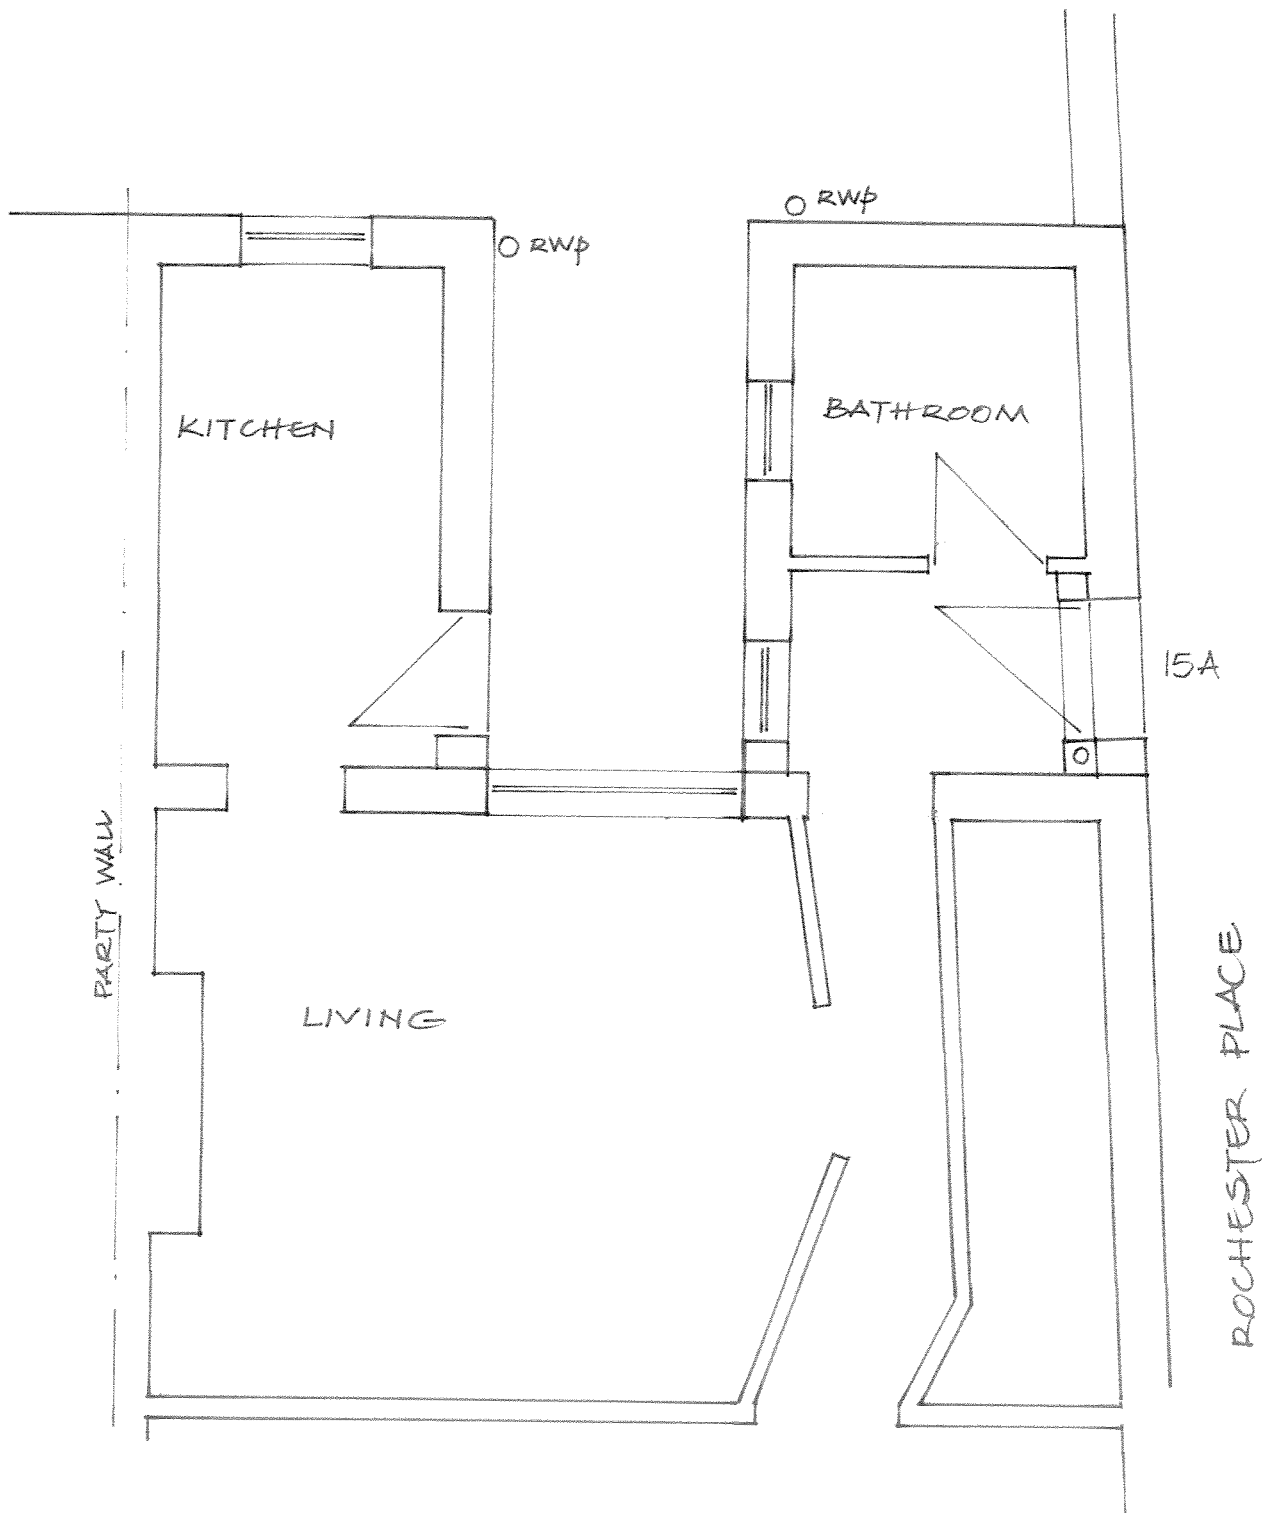


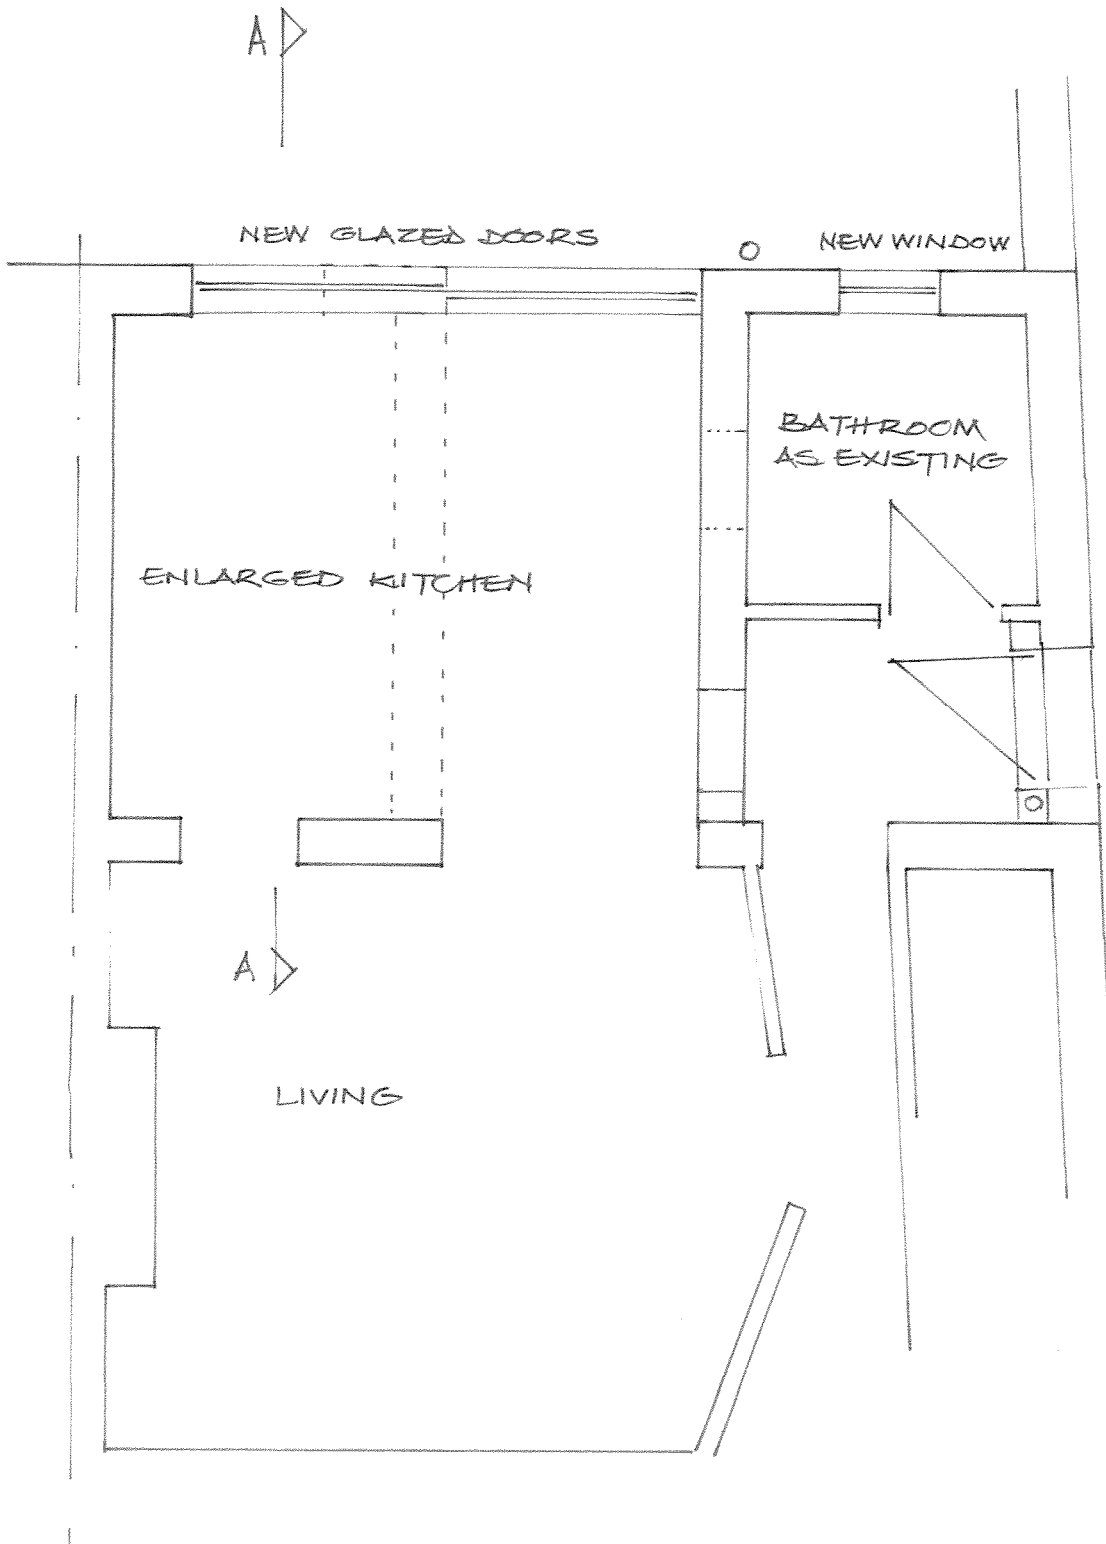


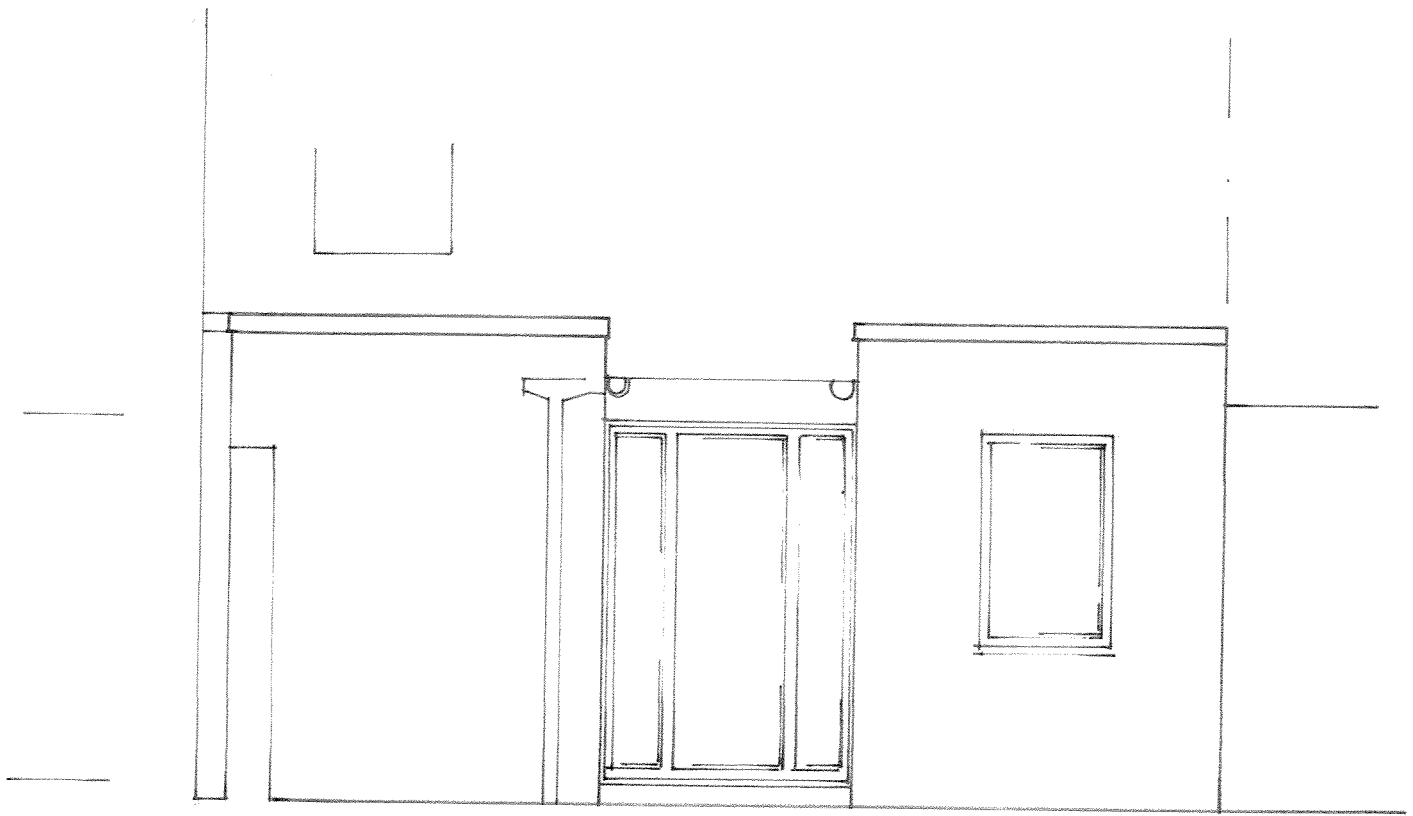


EXISTING REAR ELEVATION

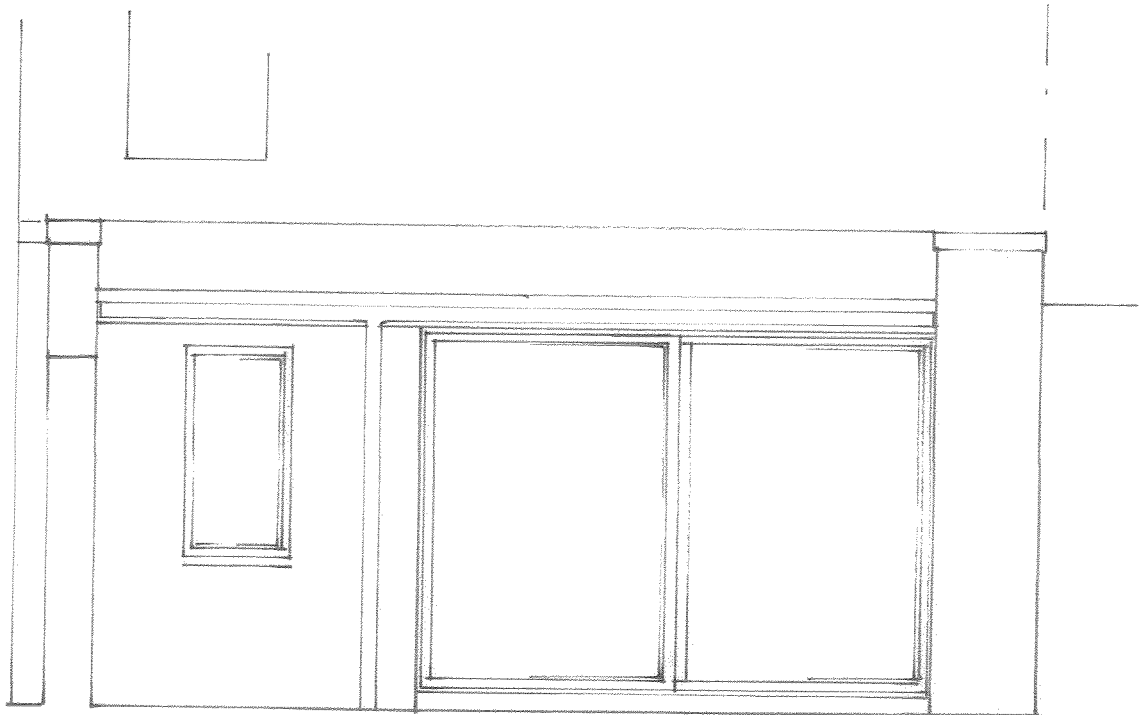


PROPOSED REAR ELEVATION

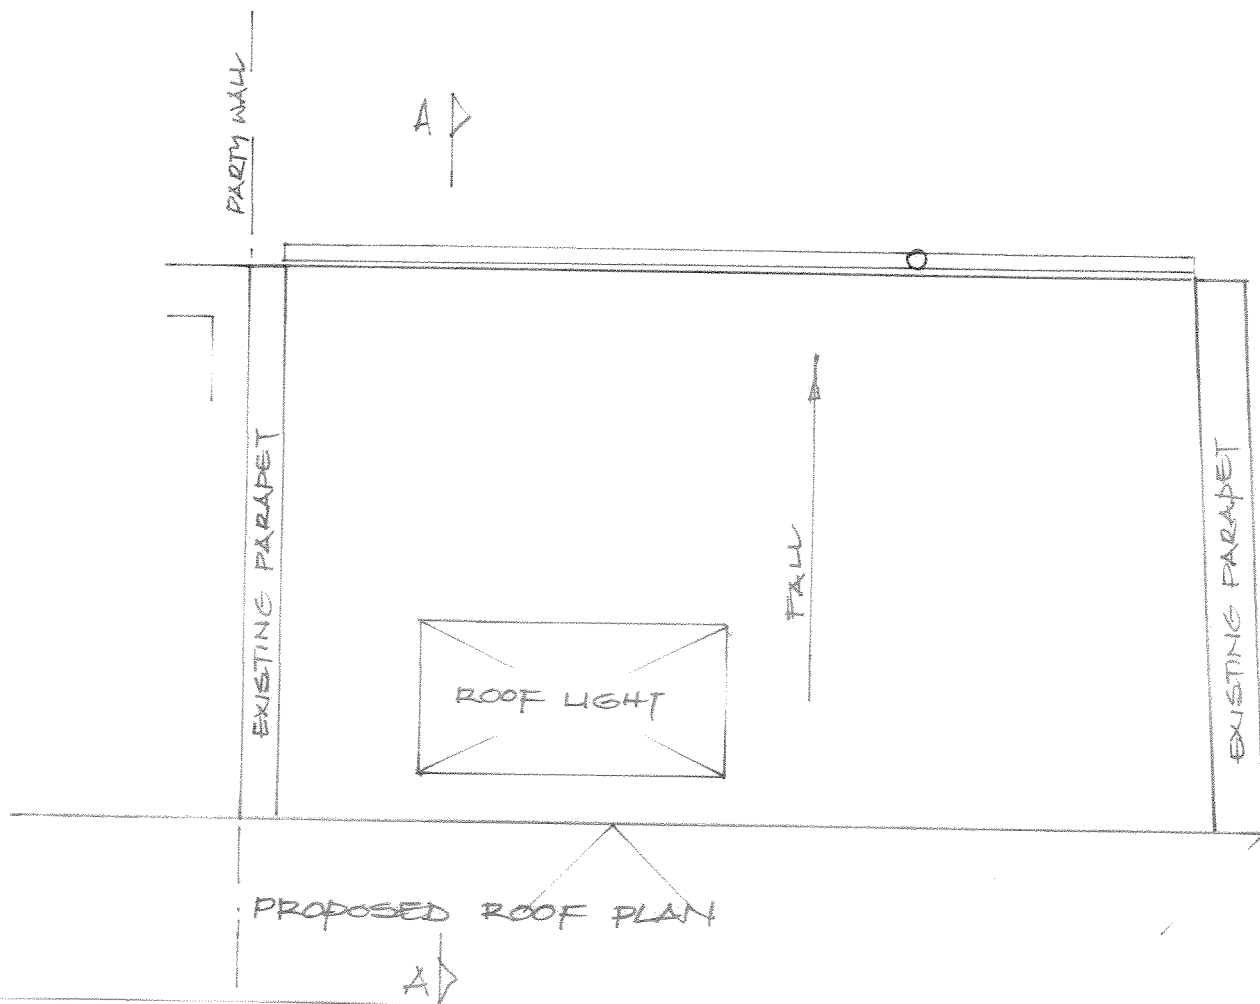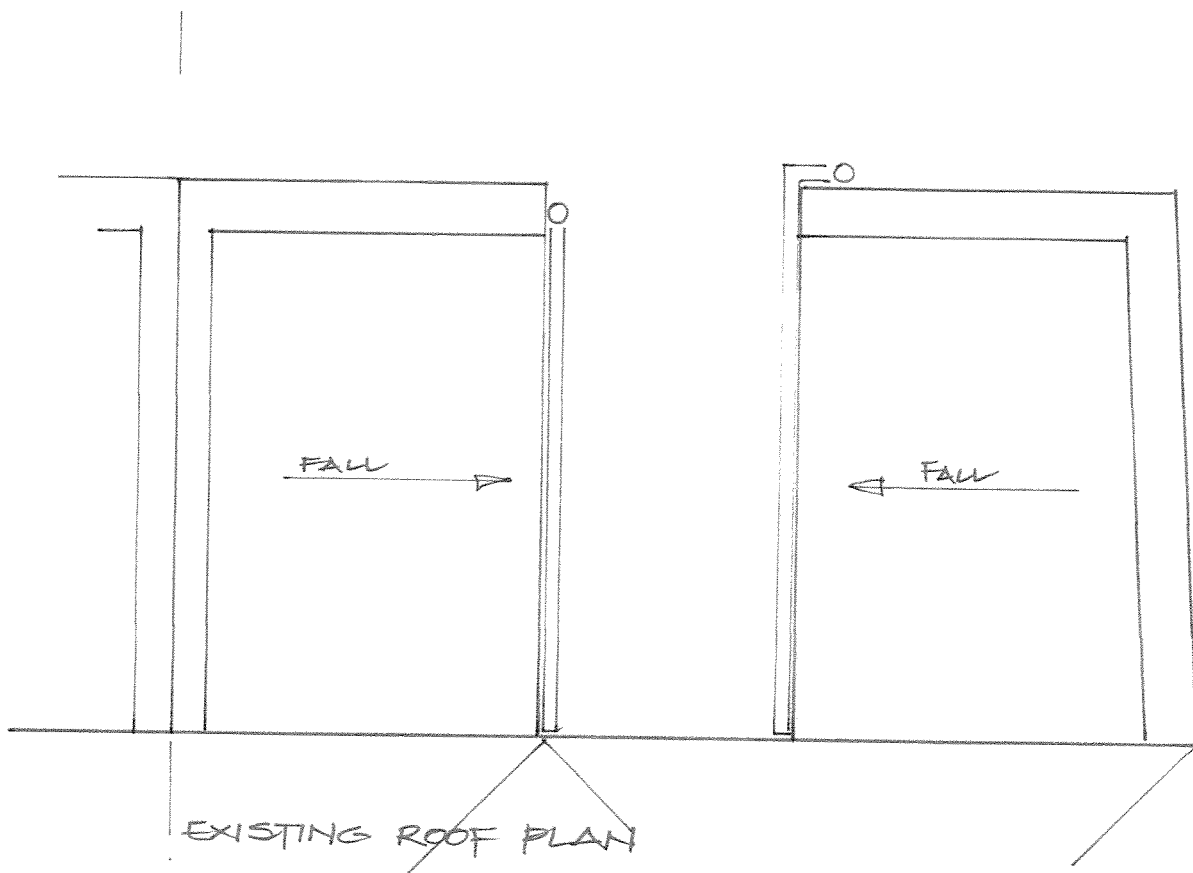

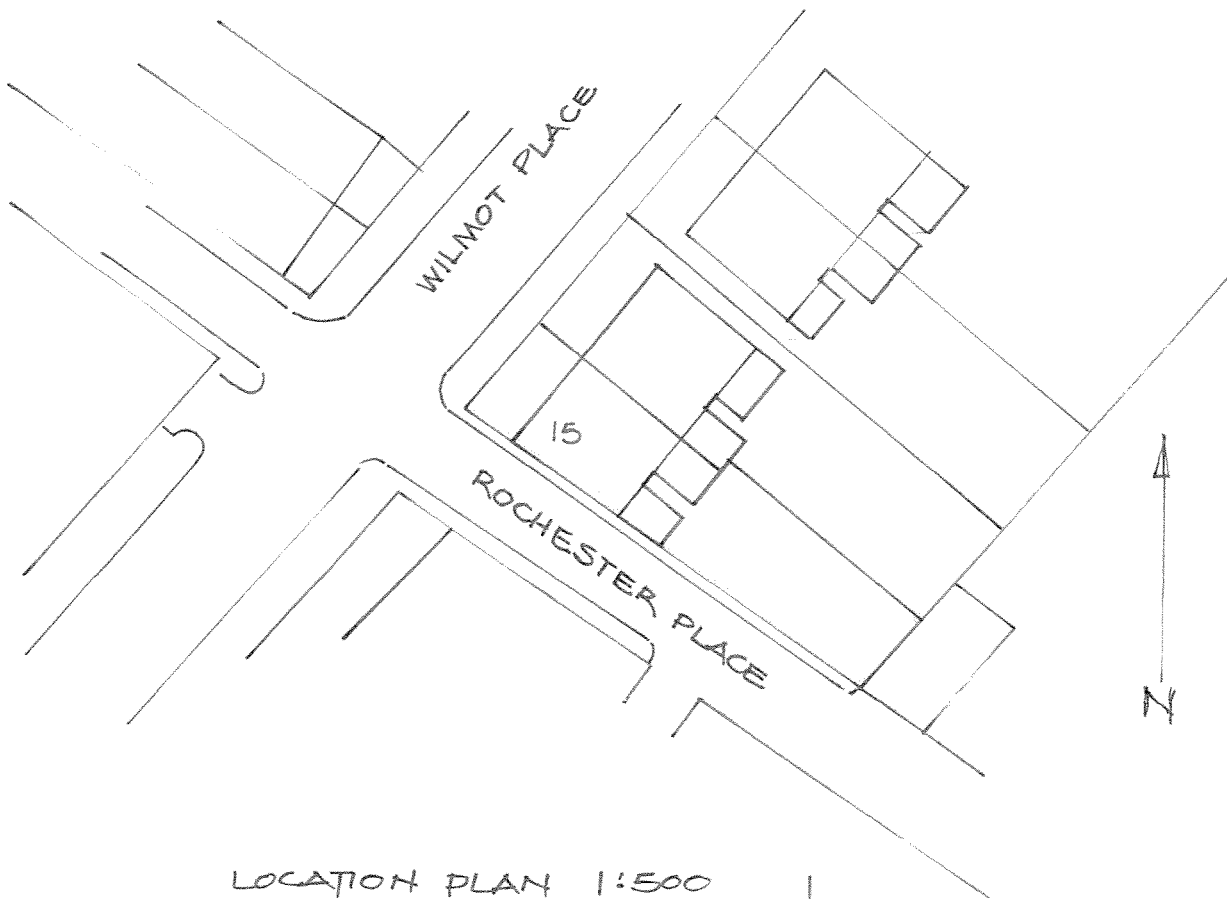

LOCATION PLAN 1:500

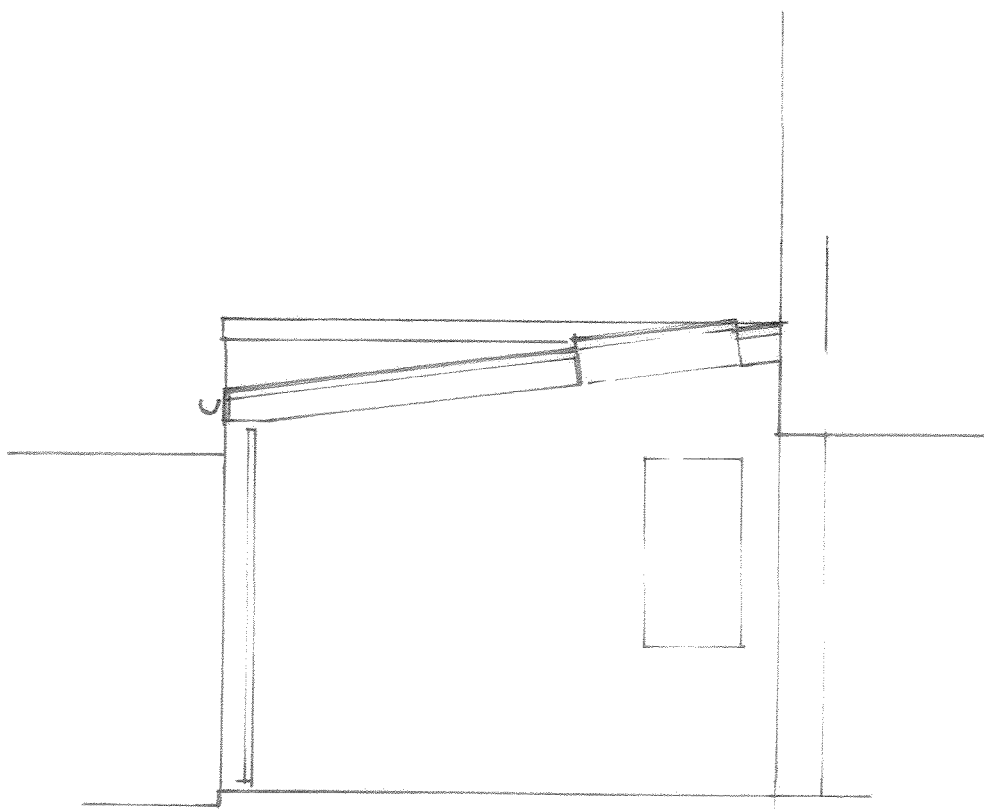

SECTION THROUGH NEW EXTENSION AT A.