




EXISTING FRONT ELEVATION

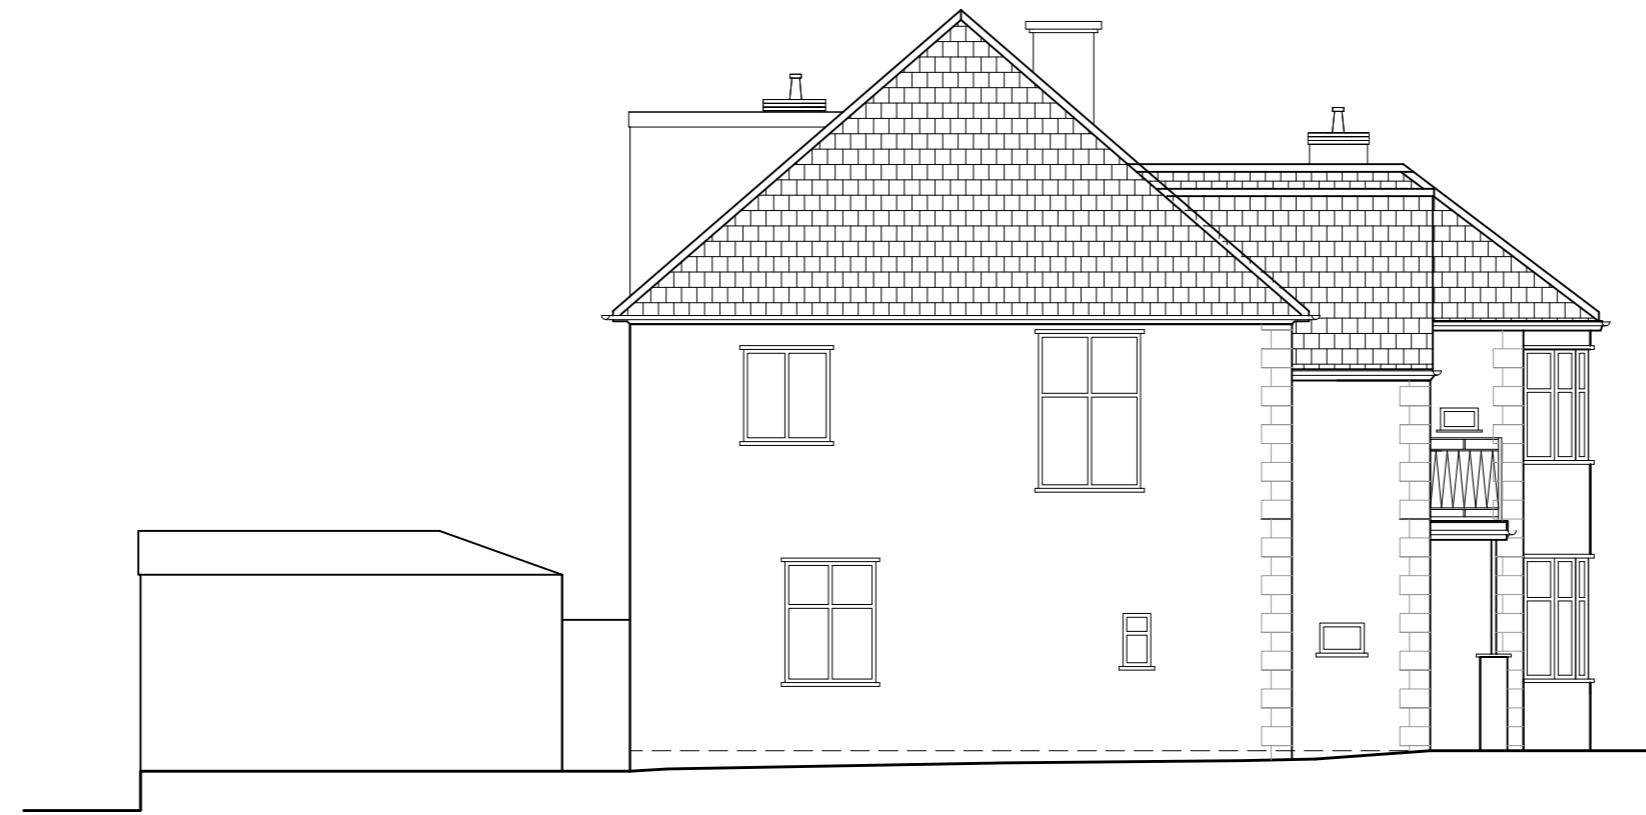


EXISTING SIDE ELEVATION



EXISTING REAR ELEVATION



PROPOSED FRONT ELEVATION

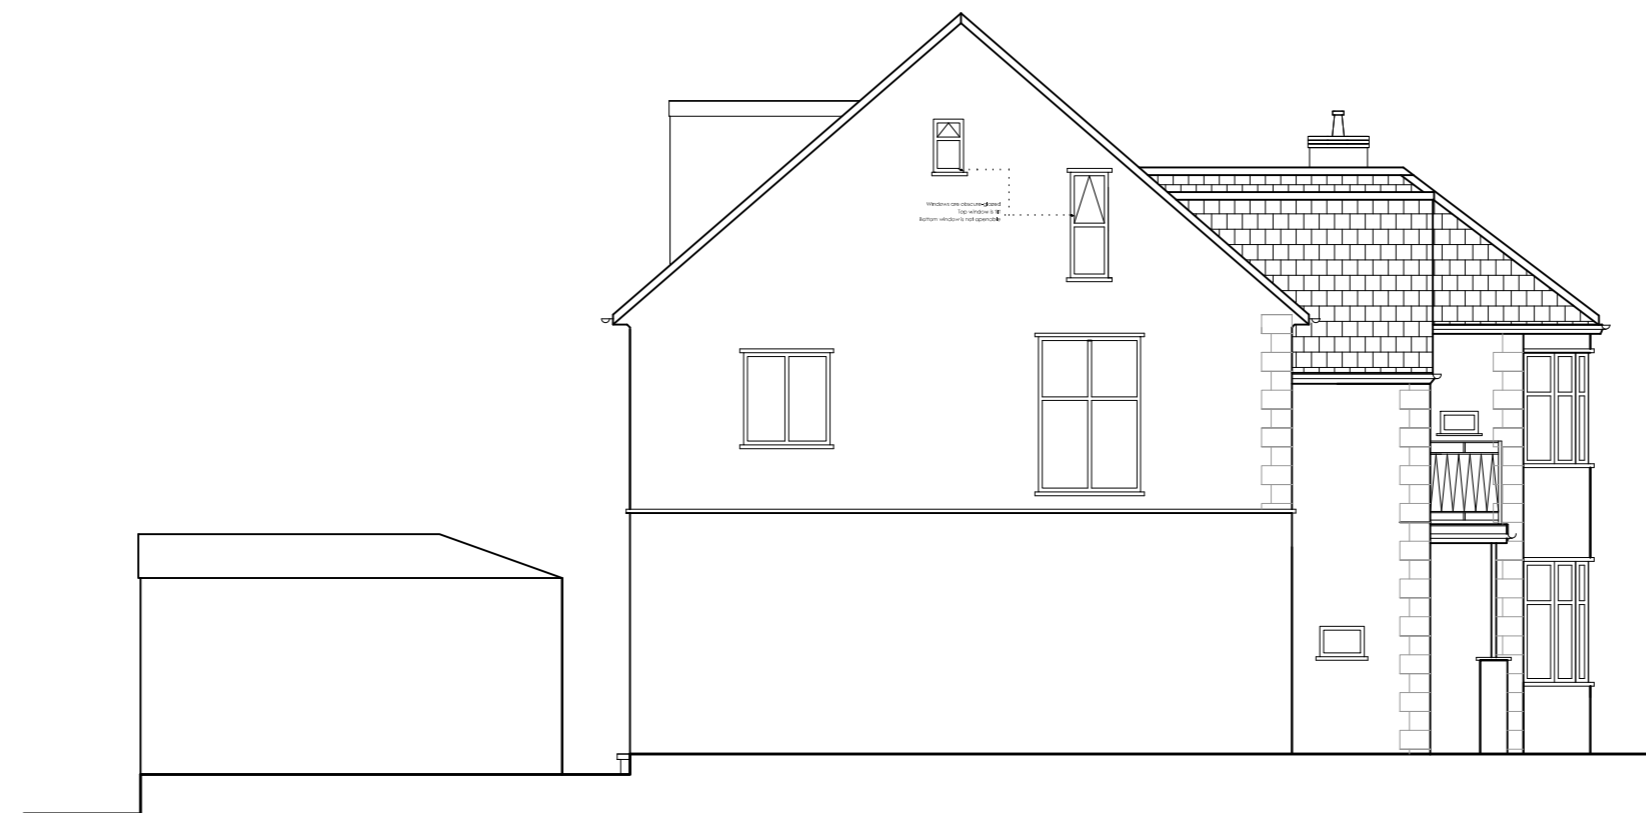

PROPOSED SIDE ELEVATION



PROPOSED REAR ELEVATION

