




NOTE  
DO NOT SCALE FROM THIS DRAWING. FIGURED DIMENSIONS ONLY ARE TO BE TAKEN FROM THIS DRAWING. ALL DIMENSIONS ARE IN MILLIMETRES UNLESS OTHERWISE STATED.  
CONTRACTOR TO CHECK AND CONFIRM ALL DIMENSIONS AND SETTING OUT ON SITE. REPORT ANY ERRORS OR OMISSIONS TO WGI.  
EXISTING INFORMATION BASED ON SURVEY MODEL RECEIVED 2015-10-20 (MODEL REF "32624RM-01-WP", "32624RM-02-WP", "32624RM-03-WP", "32624RM-04-WP") SURVEY MODEL IS PARTIALLY INCOMPLETE AND REQUIRES UPDATE FROM SURVEYOR. PROPERTY LINE SHOWN IS TO BE CONFIRMED  
CURRENT MODEL FILE NAME -114031-WGI-00-ZZ-M3-A-0001  
CURRENT MODEL REVISION - 1

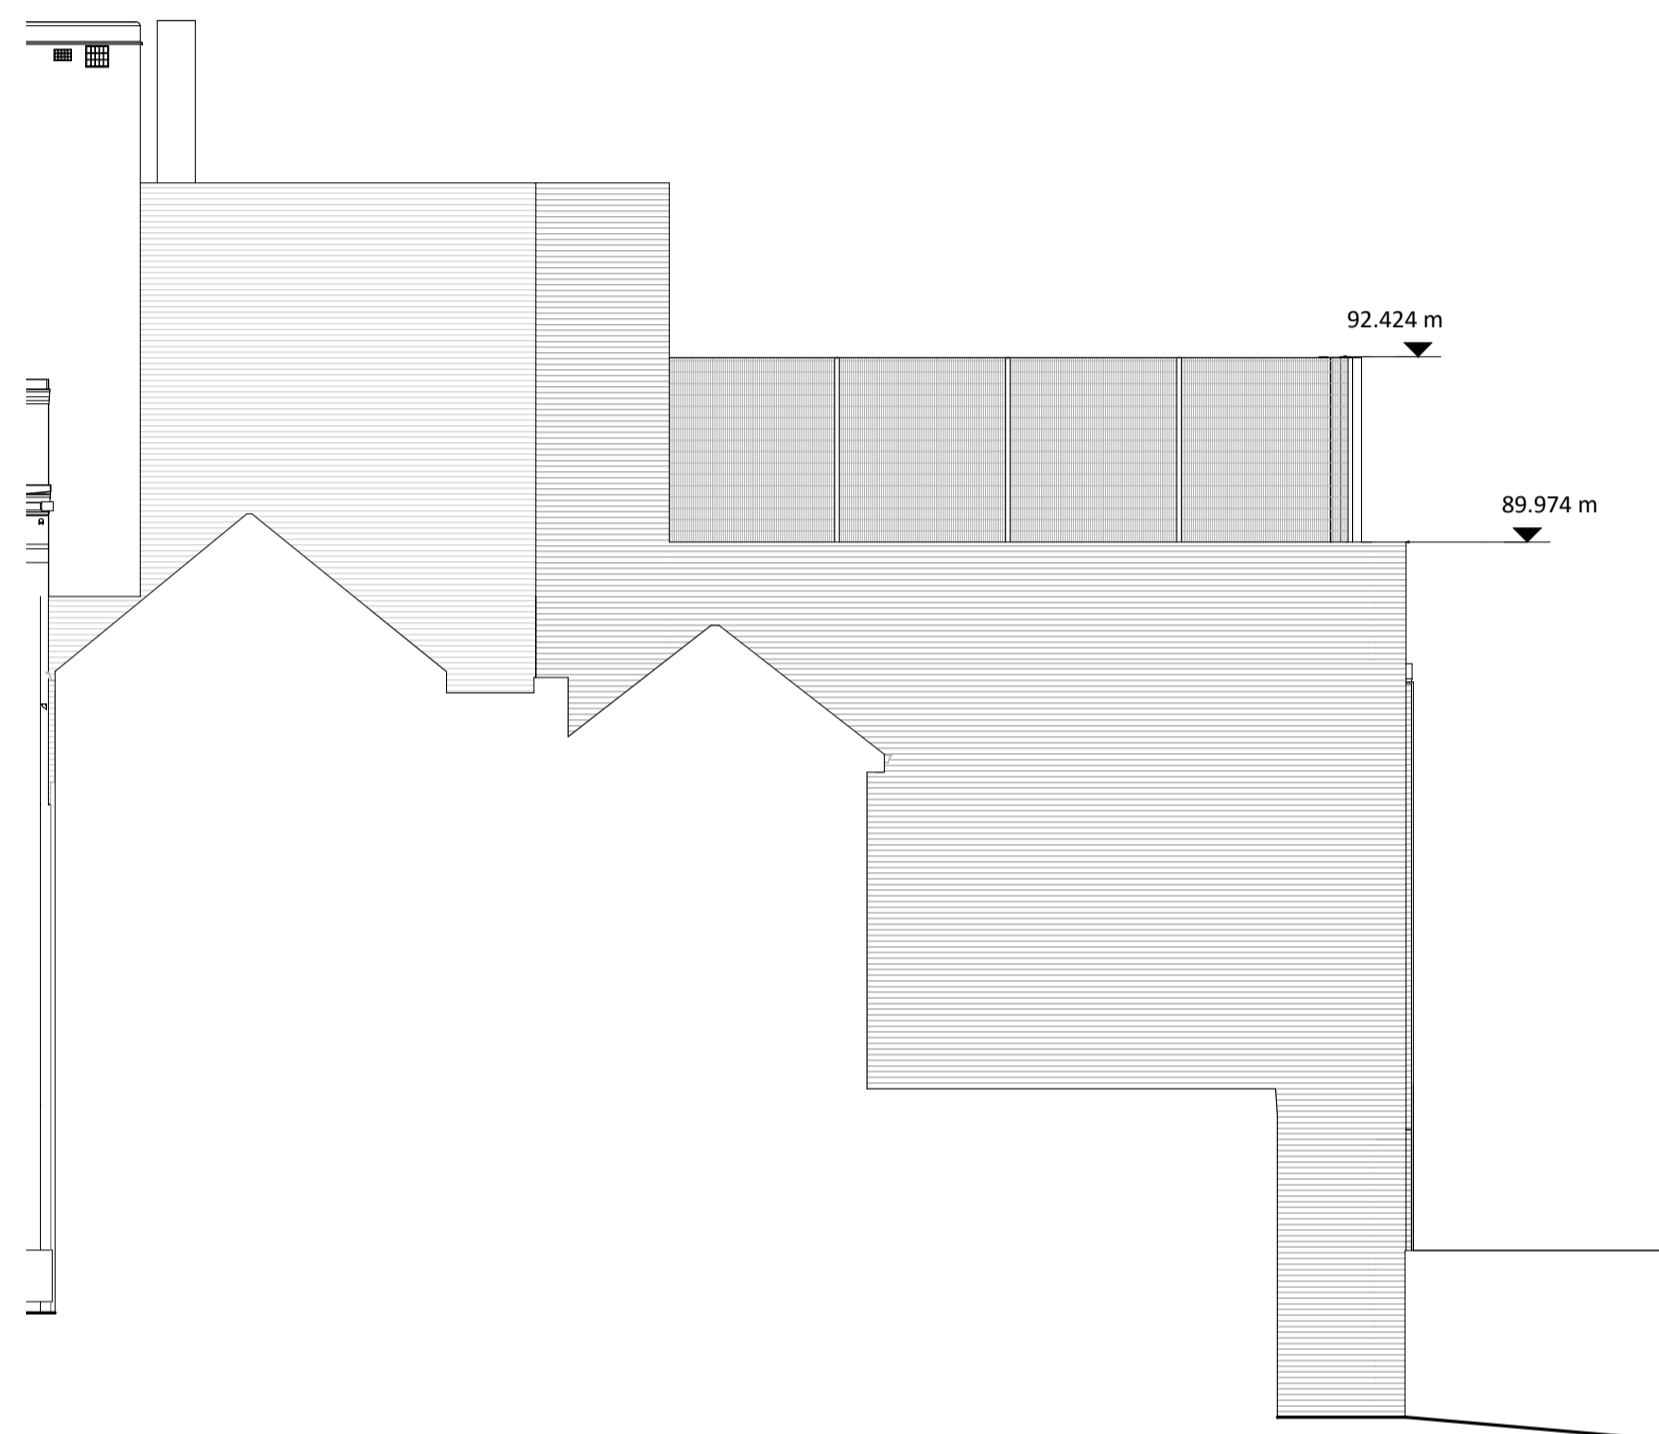

Proposed Boundary Facade Elevation -1  
1 : 100

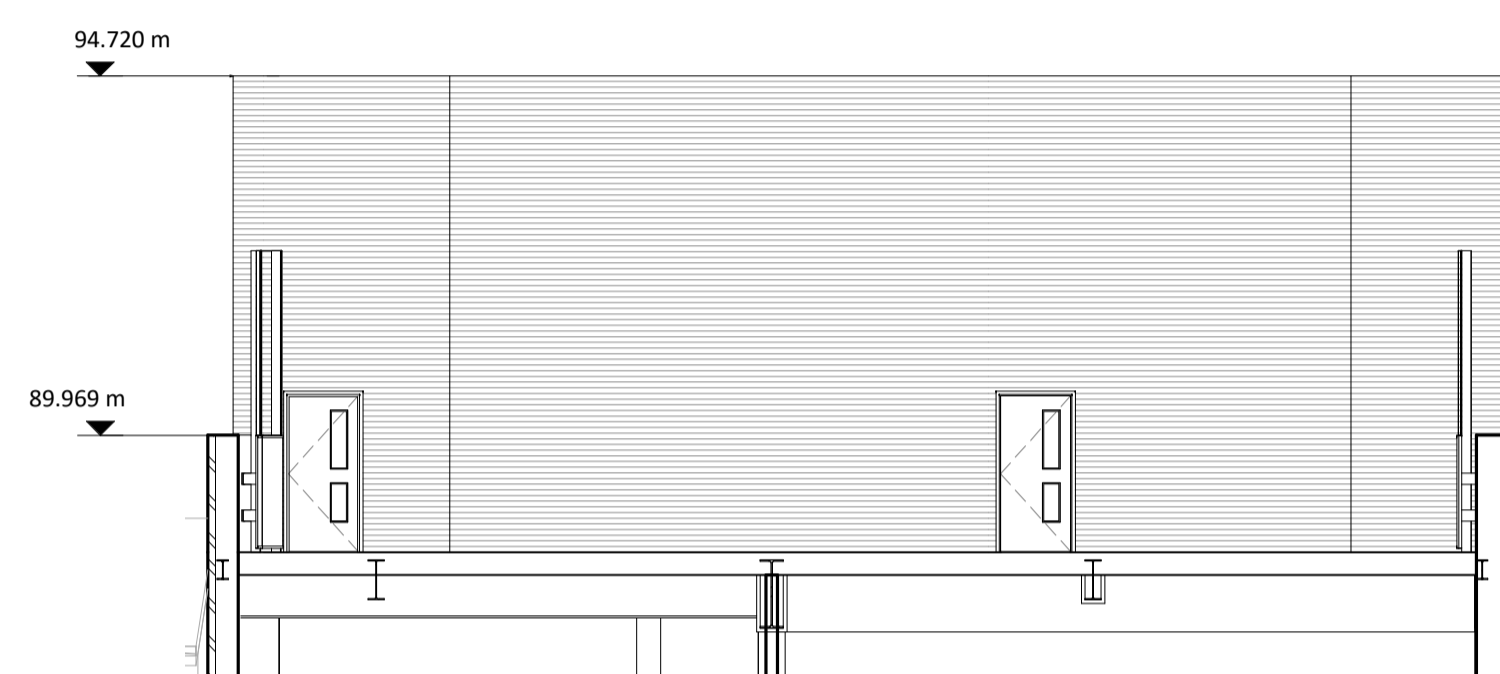


Proposed Playdeck Elevation - 2 A  
1 : 100

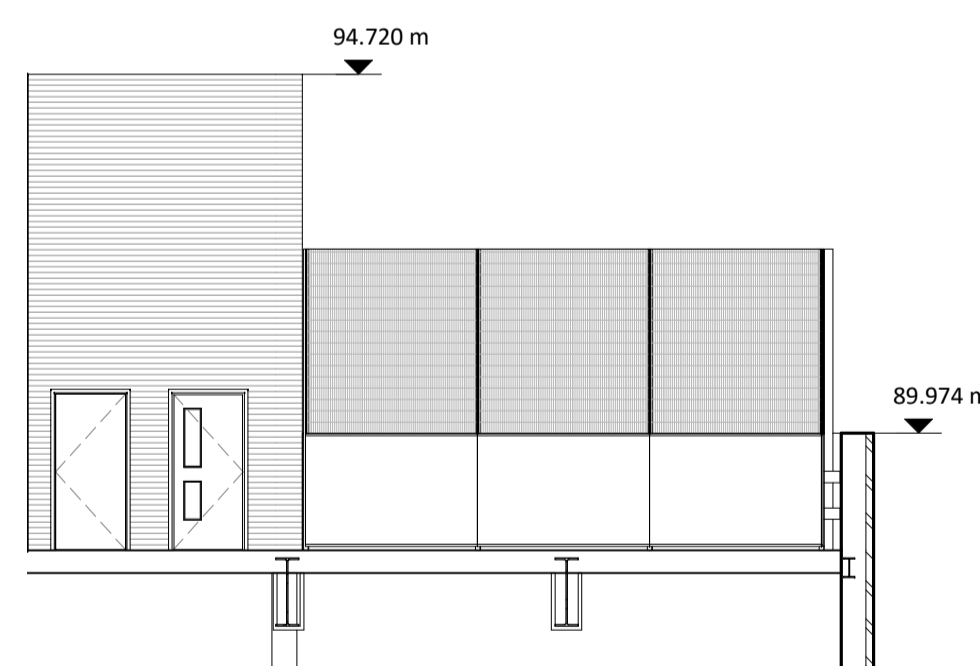



Proposed Playdeck Elevation - 2 B  
1 : 100

Materiality Legend

- New Glazing
- New Welded Mesh Fencing
- Existing Fabric
- New Grey Brickwork
- New London Stock Brickwork
- New Services Louver
- New Solid Timber Fencing

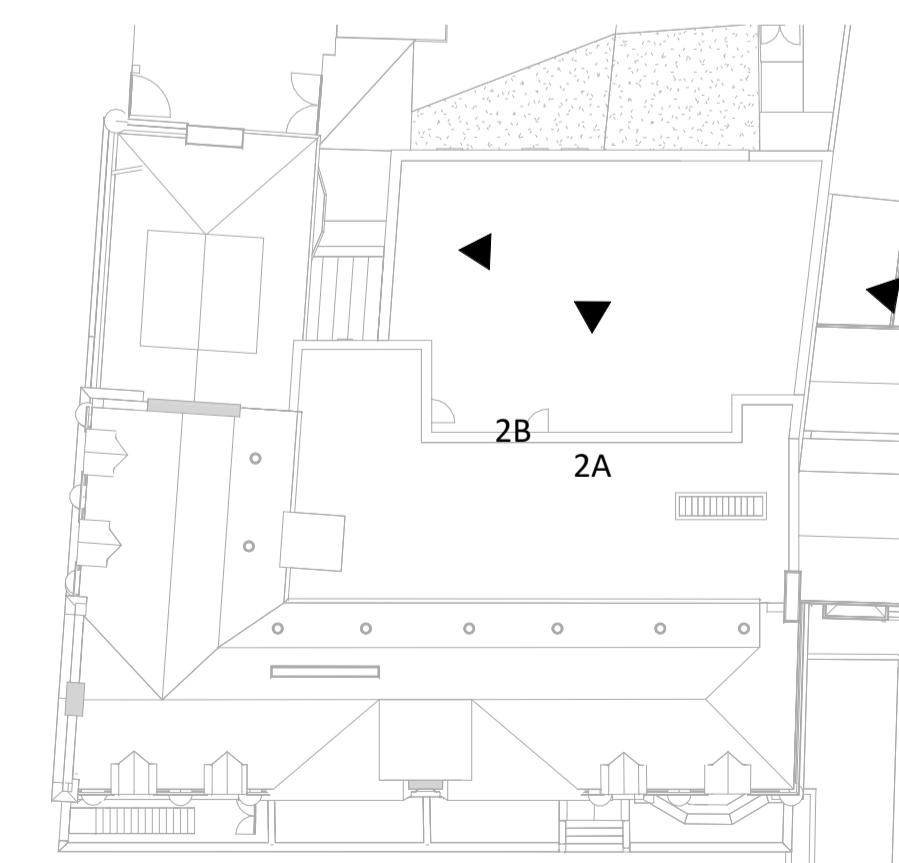

Key Plan

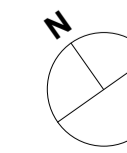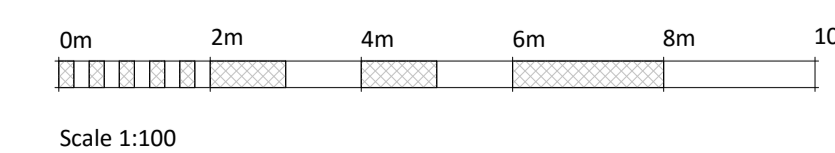

Rev	Date	By	Note
1	2016-03-22	ER	Issued For Planning

PROJECT NUMBER  
114031

PROJECT  
Abacus Belsize Primary School  
26a Rossllyn Hill, London NW3

DRAWING NAME  
Proposed part elevations

DRAWING NUMBER  
114031 - P502

DATE  
22.03.2016

SCALE  
As indicated

DRAWING SIZE  
A1

DRAWN BY  
AR

CHECK  
RM

REVISION  
-

Watkins Gray International LLP  
Colechurch House  
1 London Bridge Walk  
London SE1 2XK  
United Kingdom  
t: +44 (0)20 7940 8400



Watkins Gray International LLP  
Colechurch House  
1 London Bridge Walk  
London SE1 2XK  
United Kingdom  
t: +44 (0)20 7940 8400