




NOTE  
DO NOT SCALE FROM THIS DRAWING. FIGURED DIMENSIONS ONLY ARE TO  
BE TAKEN FROM THIS DRAWING. ALL DIMENSIONS ARE IN MILLIMETRES  
UNLESS OTHERWISE STATED.  
CONTRACTOR TO CHECK AND CONFIRM ALL DIMENSIONS AND SETTING  
OUT ON SITE. REPORT ANY ERRORS OR OMISSIONS TO WGI.  
EXISTING INFORMATION BASED ON SURVEY MODEL RECEIVED  
2015-10-20 (MODEL REF "32624RM-01-WIP", "32624RM-02-WIP",  
"32624RM-03-WIP", "32624RM-04-WIP") SURVEY MODEL IS PARTIALLY  
INCOMPLETE AND REQUIRES UPDATE FROM SURVEYOR. PROPERTY  
LINE SHOWN IS TO BE CONFIRMED  
CURRENT MODEL FILE NAME - 114031-WGI-00-ZZ-M3-A-0001  
CURRENT MODEL REVISION - 1

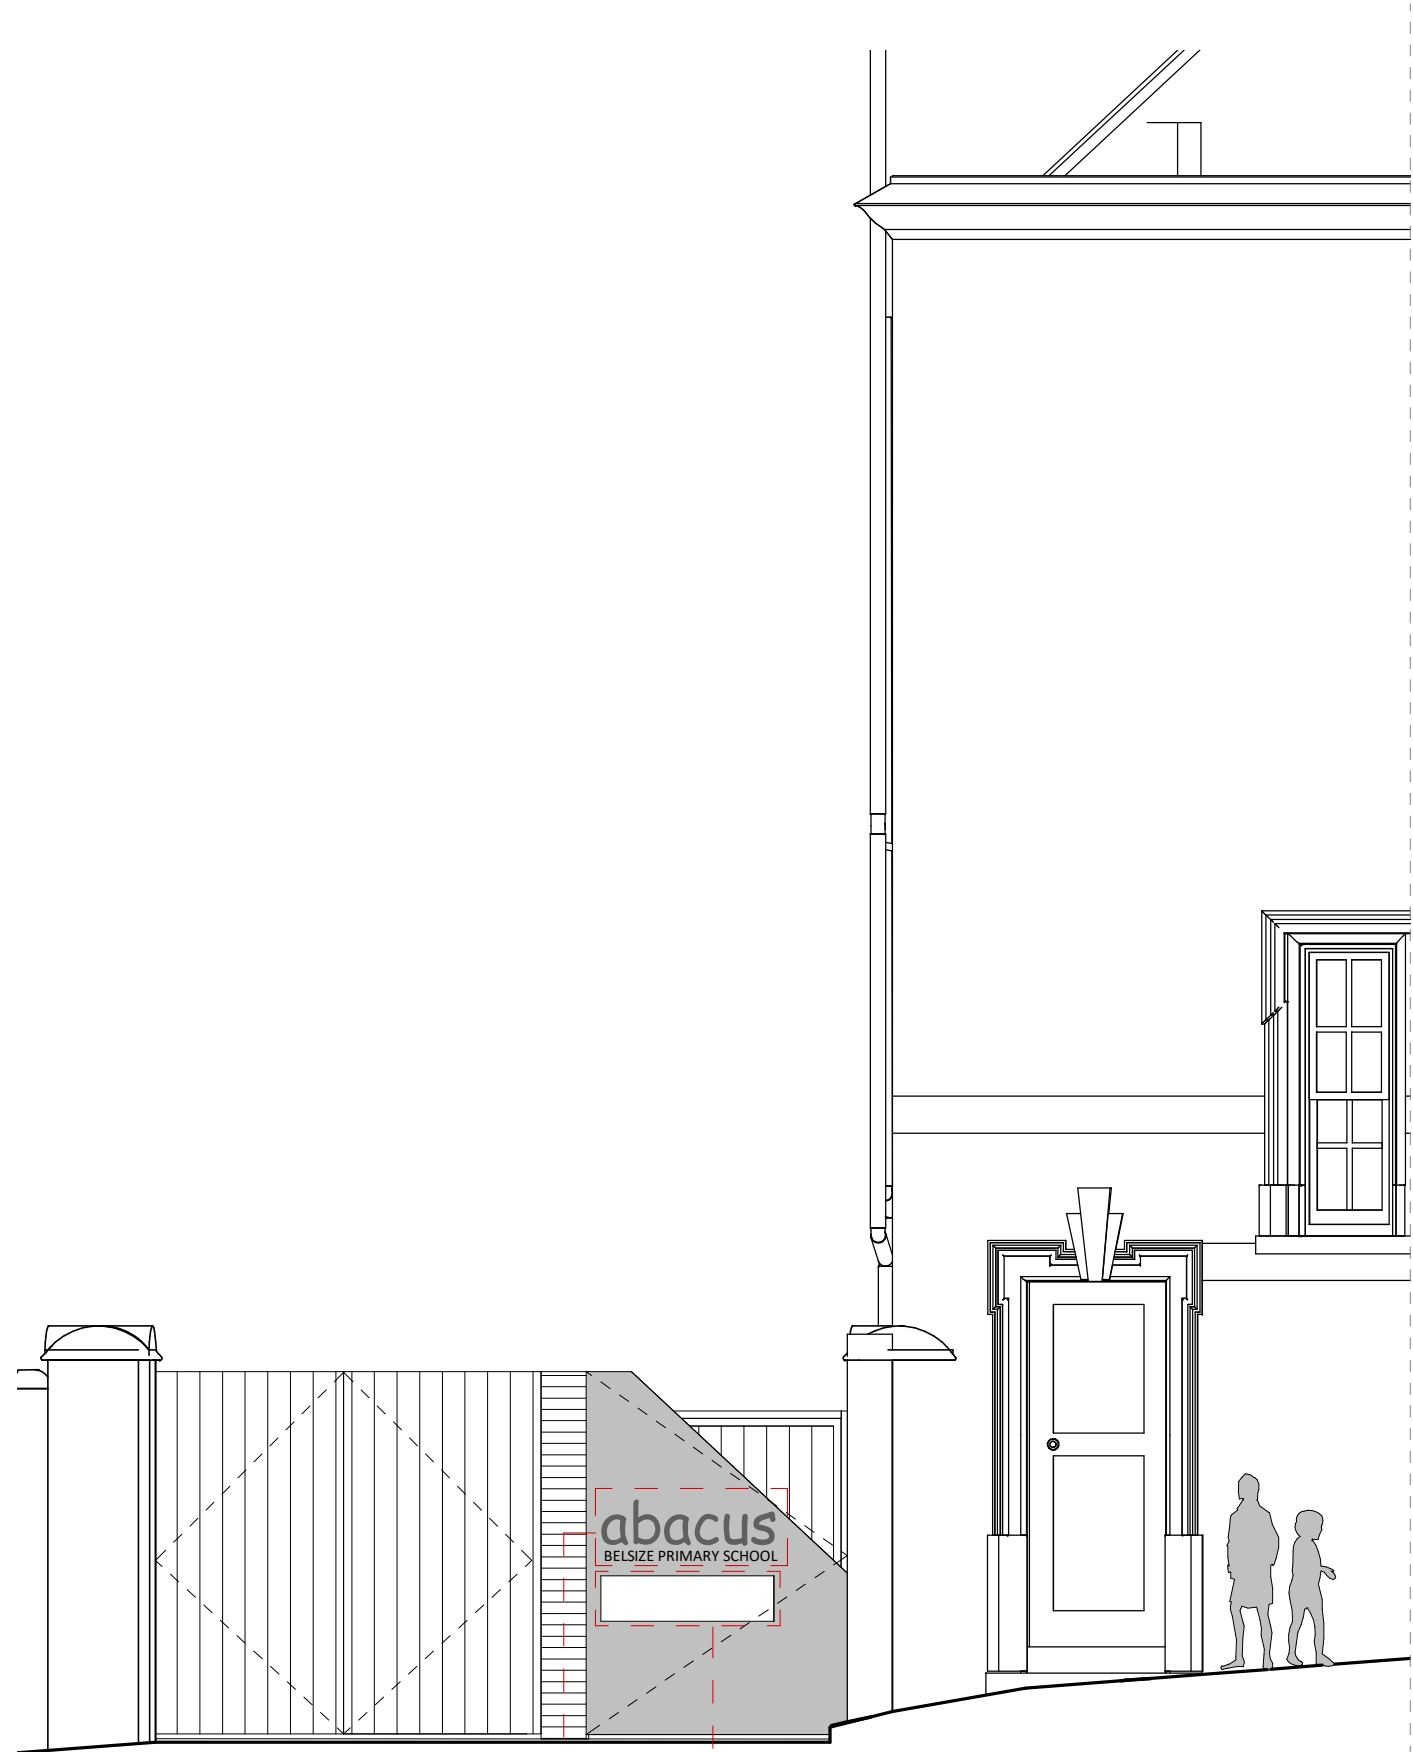

Downshire Hill - Gateway A  
1:50

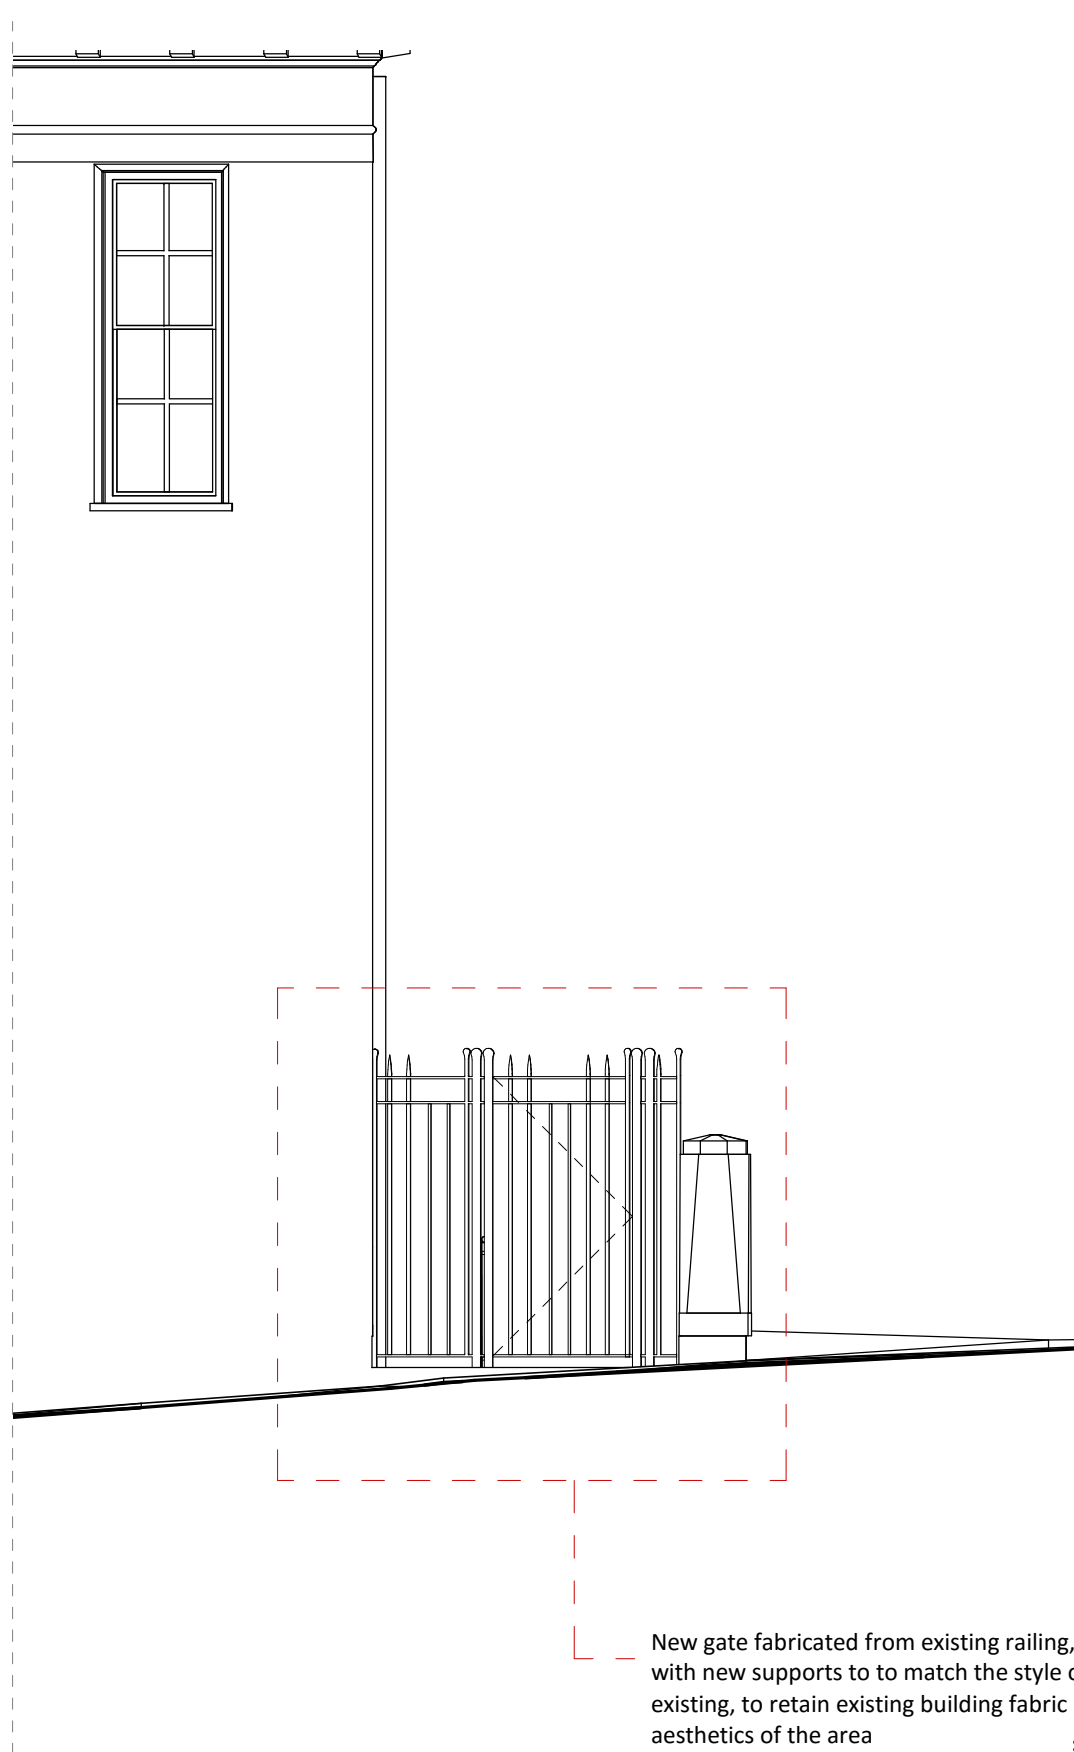

Downshire Hill -Gateway B  
1:50

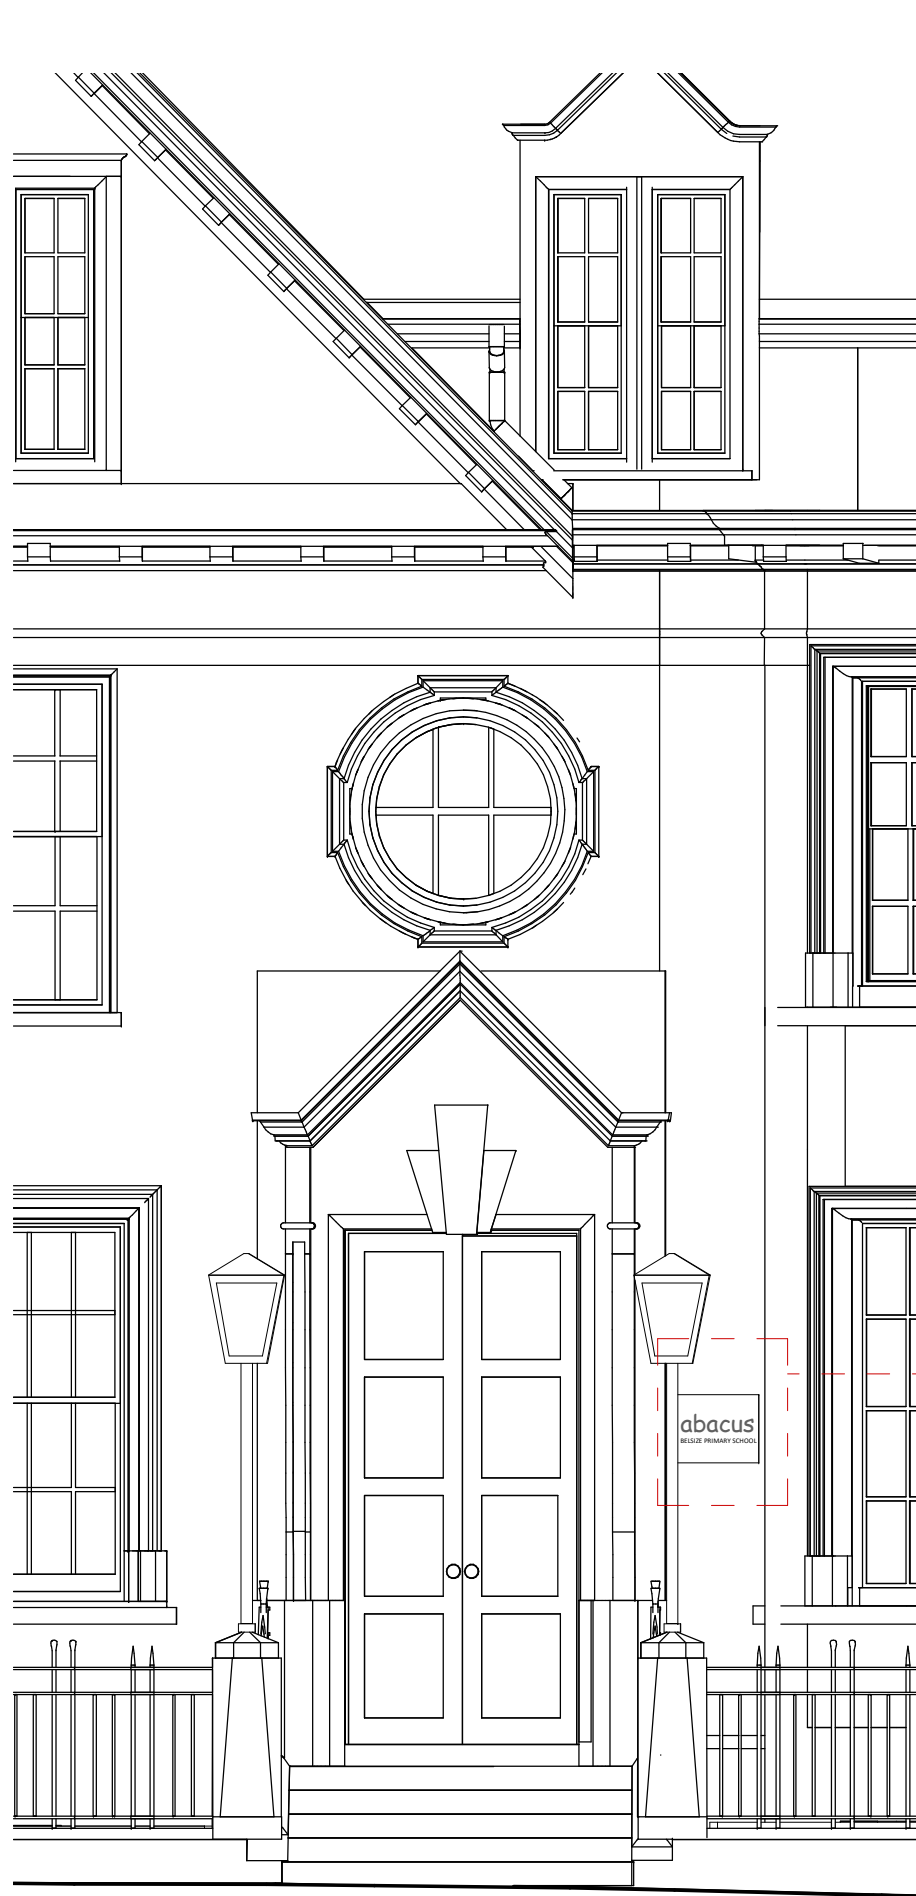


Rosslyn Hill -Gateway C  
1:50

Signage:  
New metal plaque showing the  
name of the school.


NB. The typeface of lettering to signage is  
indicative.  
The typeface, size will be confirmed at a later date.

#### Materiality Legend

- New Red Brick Work
- Galvanized Steel Panel with Perforated Letters
- New Solid Timber Gate

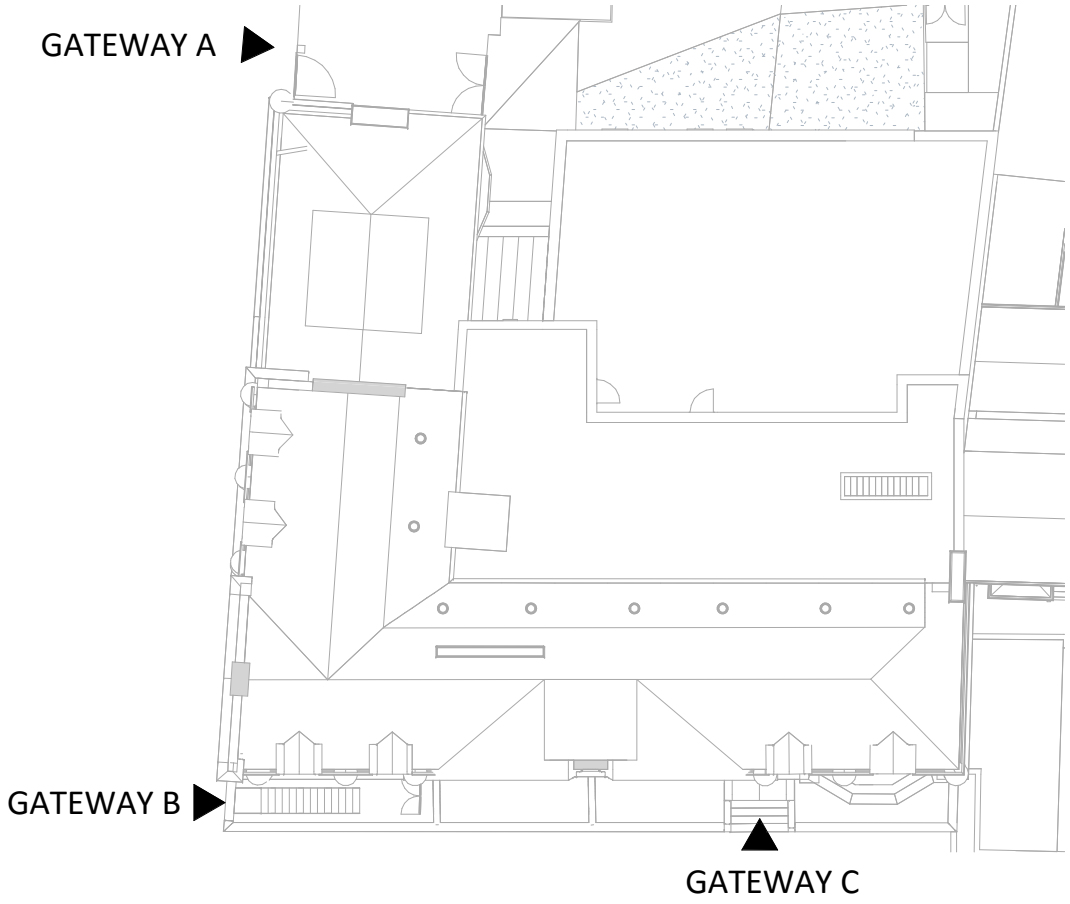

Key Plan

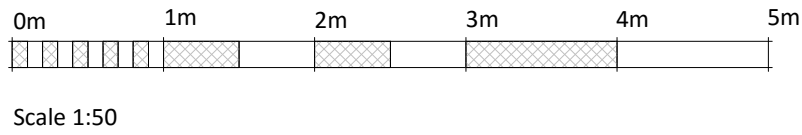

Rev	2016-03-22	ER	Issued For Planning
Date		By	Note
PROJECT NUMBER			
114031			
PROJECT			
Abacus Belsize Primary School			
26a Rosslyn Hill, London NW3			
DRAWING NAME			
Proposed Elevations - New gates/Signage			
DRAWING NUMBER			
114031 - P503			
DATE			
22.03.2016			
SCALE			
As indicated			
DRAWING SIZE			
A1			
DRAWN BY			
AR			
CHECK			
RM			
REVISION			
-			



Watkins Gray International LLP  
Colechurch House  
1 London Bridge Walk  
London SE1 2XK  
United Kingdom  
t: +44 (0)20 7940 8400