




NOTE  
DO NOT SCALE FROM THIS DRAWING. FIGURED DIMENSIONS ONLY ARE TO BE TAKEN FROM THIS DRAWING. ALL DIMENSIONS ARE IN MILLIMETRES UNLESS OTHERWISE STATED.  
CONTRACTOR TO CHECK AND CONFIRM ALL DIMENSIONS AND SETTING OUT ON SITE. REPORT ANY ERRORS OR OMISSIONS TO WGI.  
EXISTING INFORMATION BASED ON SURVEY MODEL RECEIVED 2015-10-20 (MODEL REF "32624RM-01-WP", "32624RM-02-WP", "32624RM-03-WP", "32624RM-04-WP") SURVEY MODEL IS PARTIALLY INCOMPLETE AND REQUIRES UPDATE FROM SURVEYOR. PROPERTY LINE SHOWN IS TO BE CONFIRMED.  
CURRENT MODEL FILE NAME - 114031-WGI-00-ZZ-M3-A-0001  
CURRENT MODEL REVISION - 1

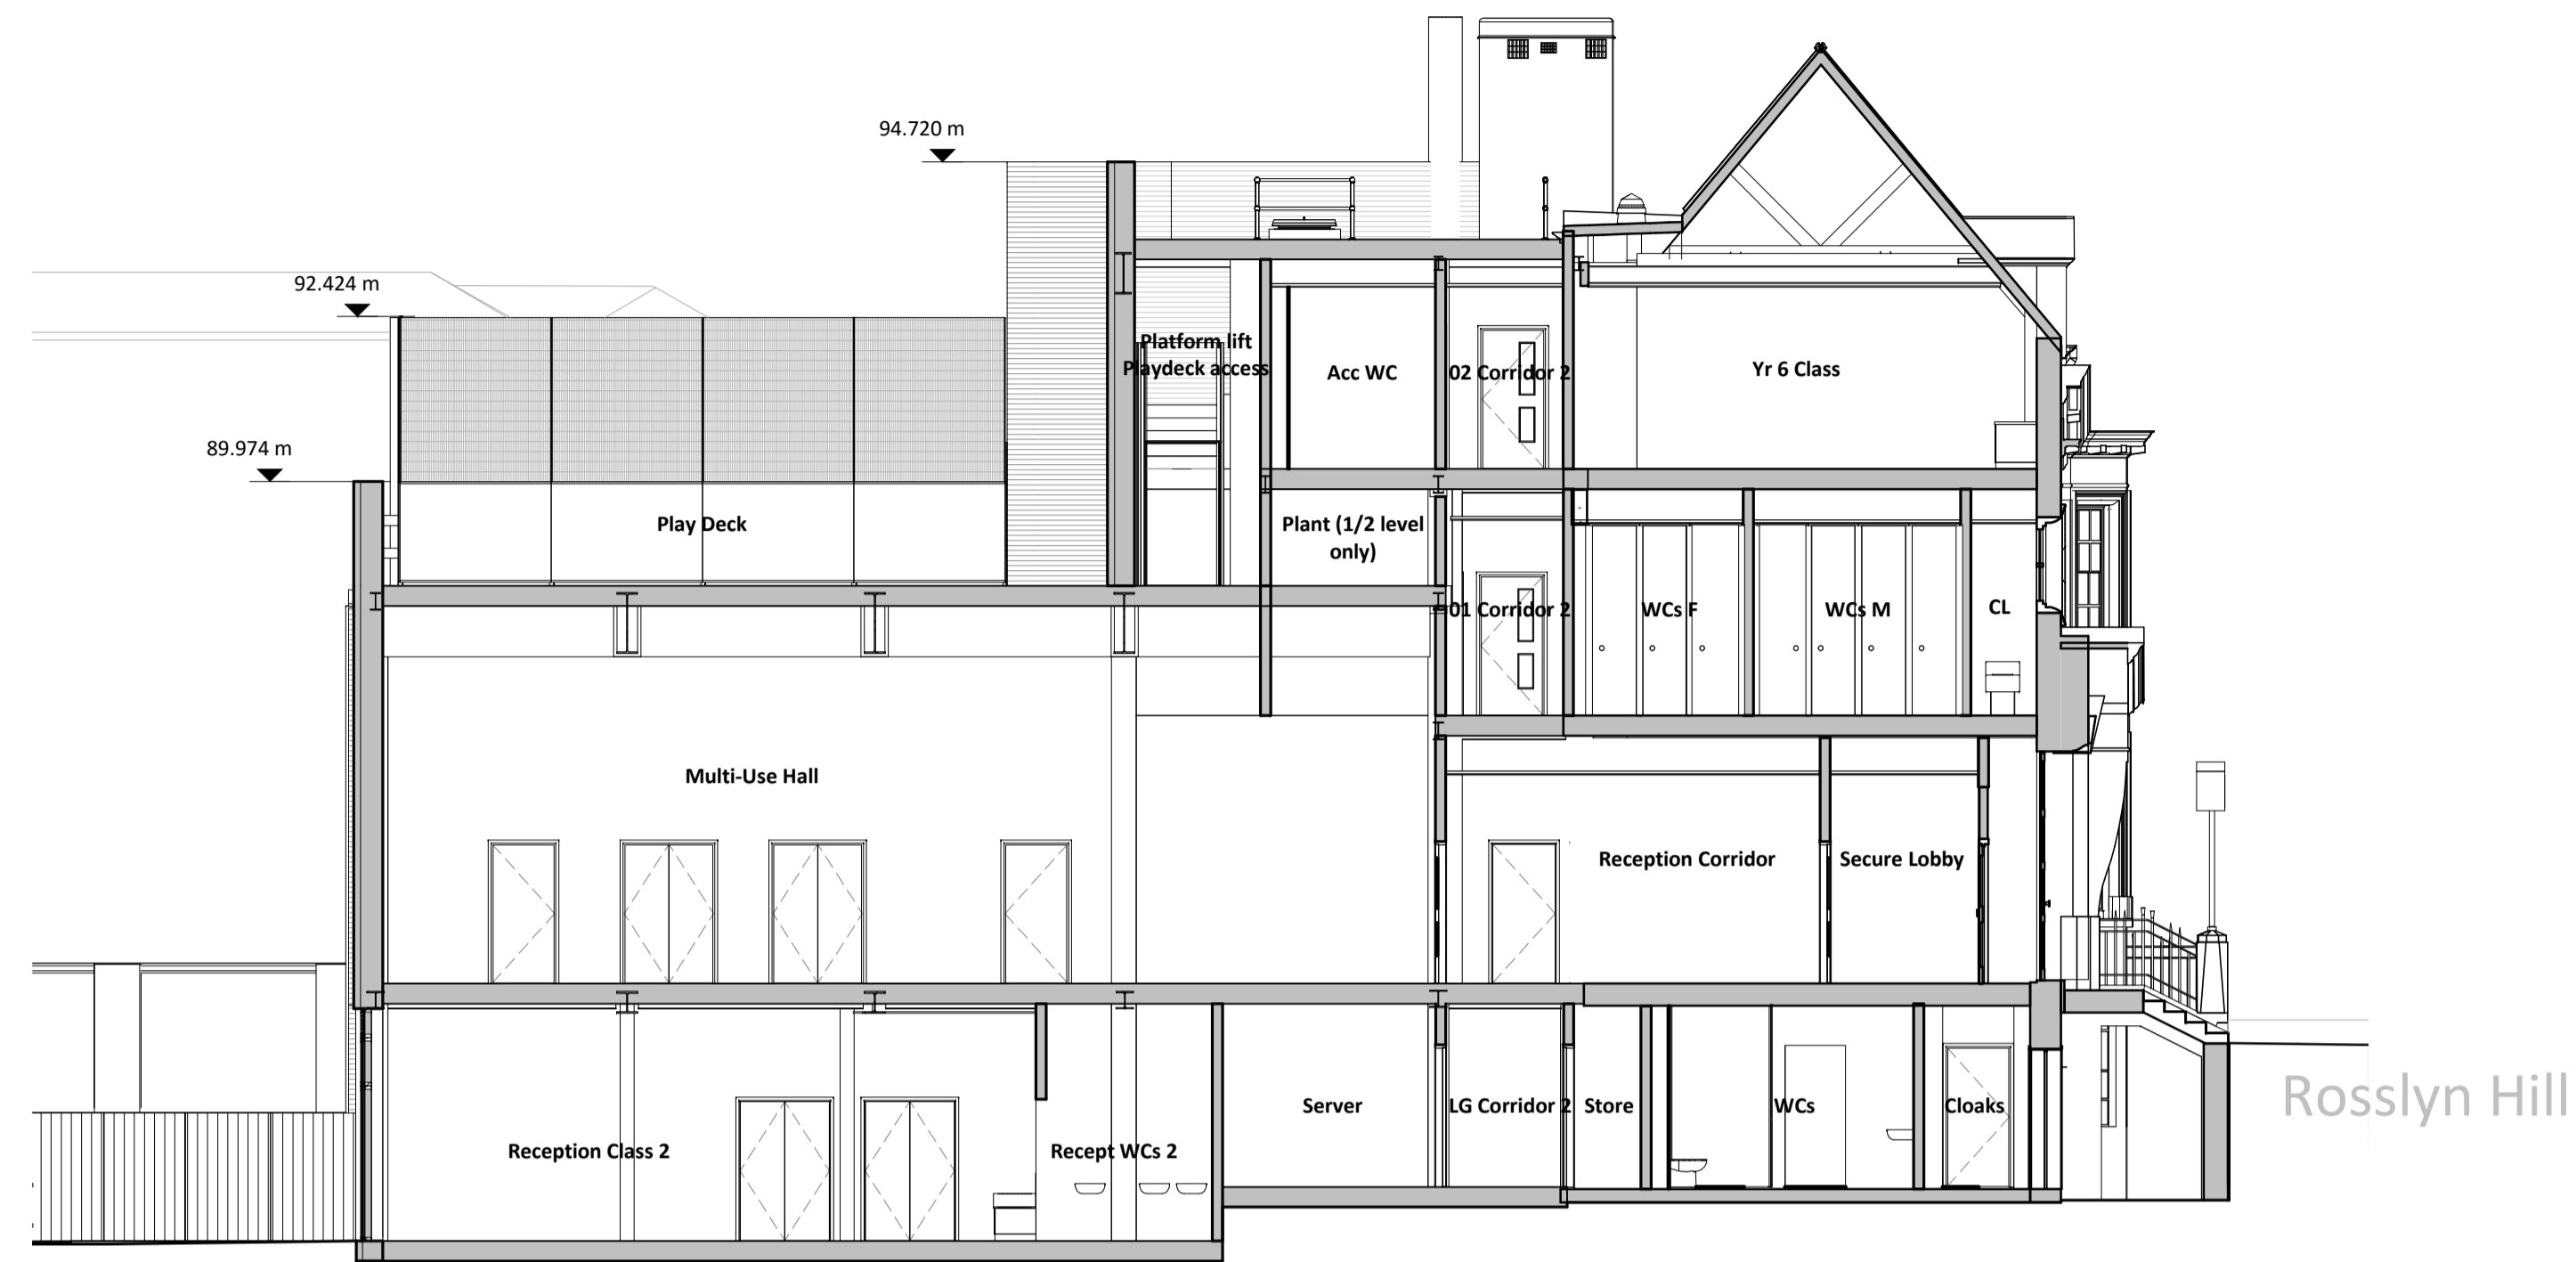



Proposed Section C  
1 : 100

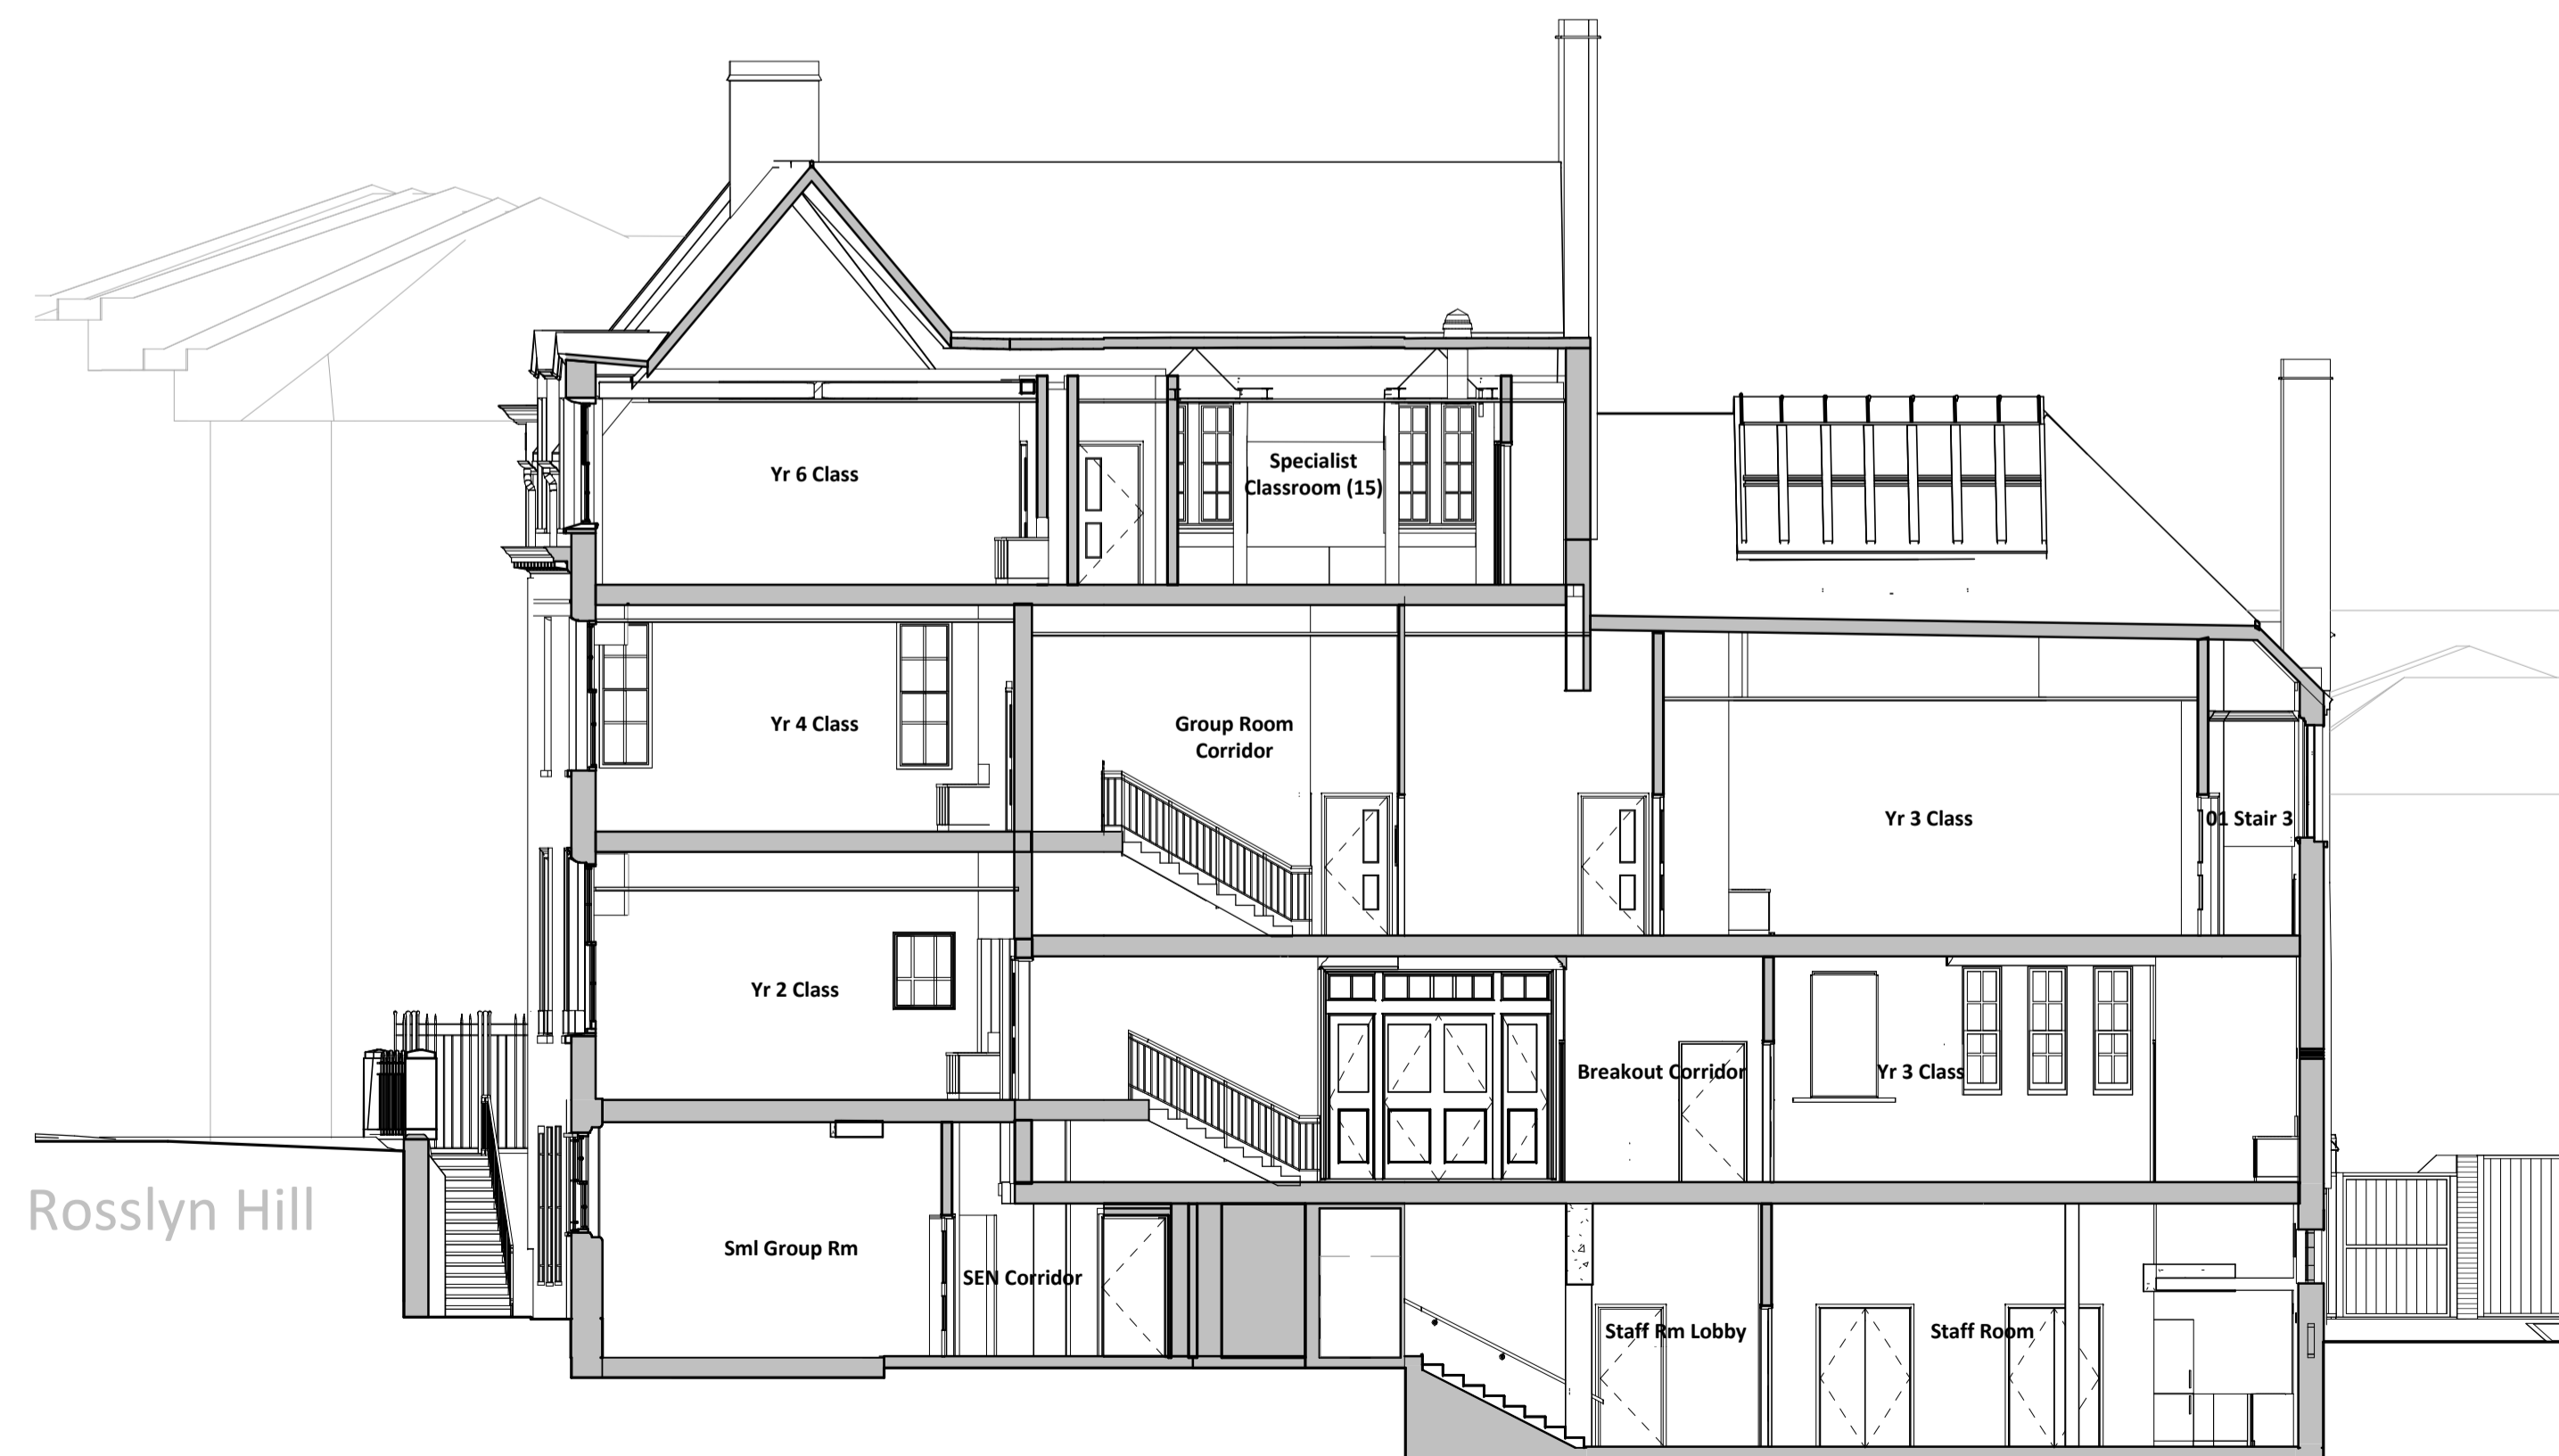

Proposed Section D  
1 : 100

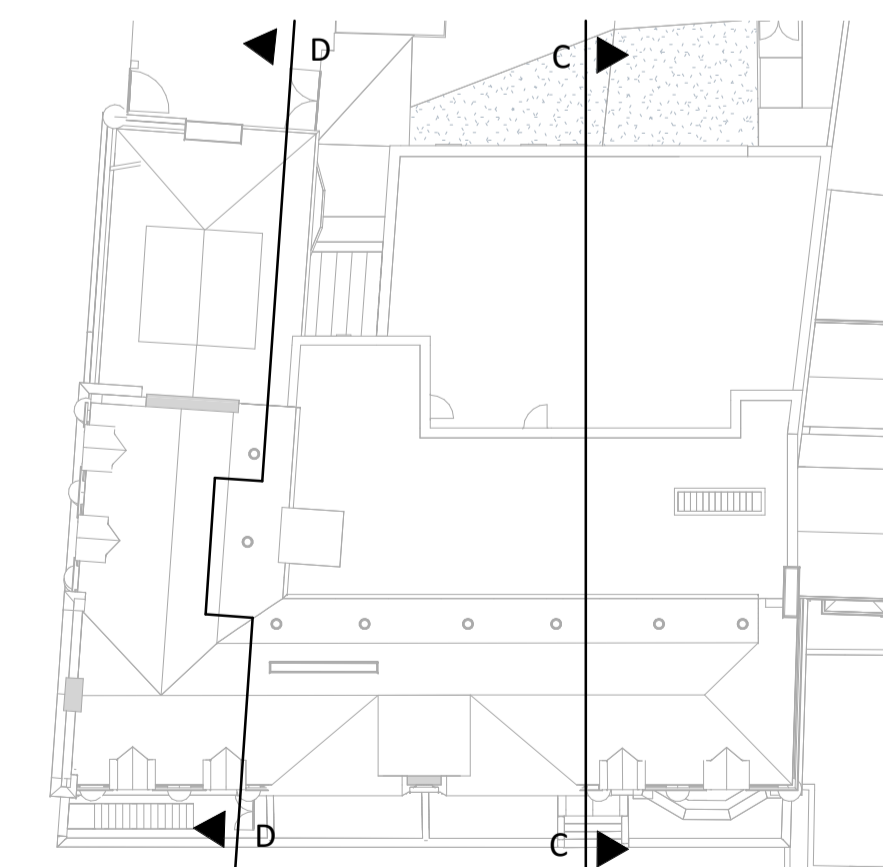

Key Plan

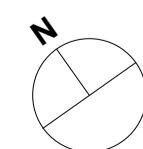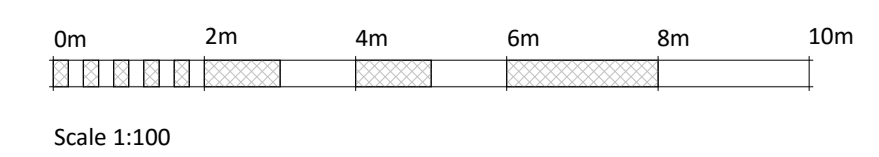

Rev	Date	By	Note
1	2016-03-22	ER	Issued For Planning

PROJECT NUMBER  
114031

PROJECT  
Abacus Belsize Primary School  
26a Rosslyn Hill, London NW3

DRAWING NAME  
Proposed Sections - Sections C & D

DRAWING NUMBER  
114031 - PG01

DATE	22.03.2016
SCALE	As indicated
DRAWING SIZE	A1
DRAWN BY	AR
CHECK	RM
REVISION	-



Watkins Gray International LLP  
Colechurch House  
1 London Bridge Walk  
London SE1 2XK  
United Kingdom  
t: +44 (0)20 7940 8400