




NOTE  
 DO NOT SCALE FROM THIS DRAWING. FIGURED DIMENSIONS ONLY ARE TO BE TAKEN FROM THIS DRAWING. ALL DIMENSIONS ARE IN MILLIMETRES UNLESS OTHERWISE STATED.  
 CONTRACTOR TO CHECK AND CONFIRM ALL DIMENSIONS AND SETTING OUT ON SITE. REPORT ANY ERRORS OR OMISSIONS TO WGI.  
 EXISTING INFORMATION BASED ON SURVEY MODEL RECEIVED 2015-10-20 (MODEL REF "32624RM-01-WP", "32624RM-02-WP", "32624RM-03-WP", "32624RM-04-WP") SURVEY MODEL IS PARTIALLY INCOMPLETE AND REQUIRES UPDATE FROM SURVEYOR. PROPERTY LINE SHOWN IS TO BE CONFIRMED.  
 CURRENT MODEL FILE NAME - 114031-WG-00-ZZ-M3-A-0001  
 CURRENT MODEL REVISION - 1

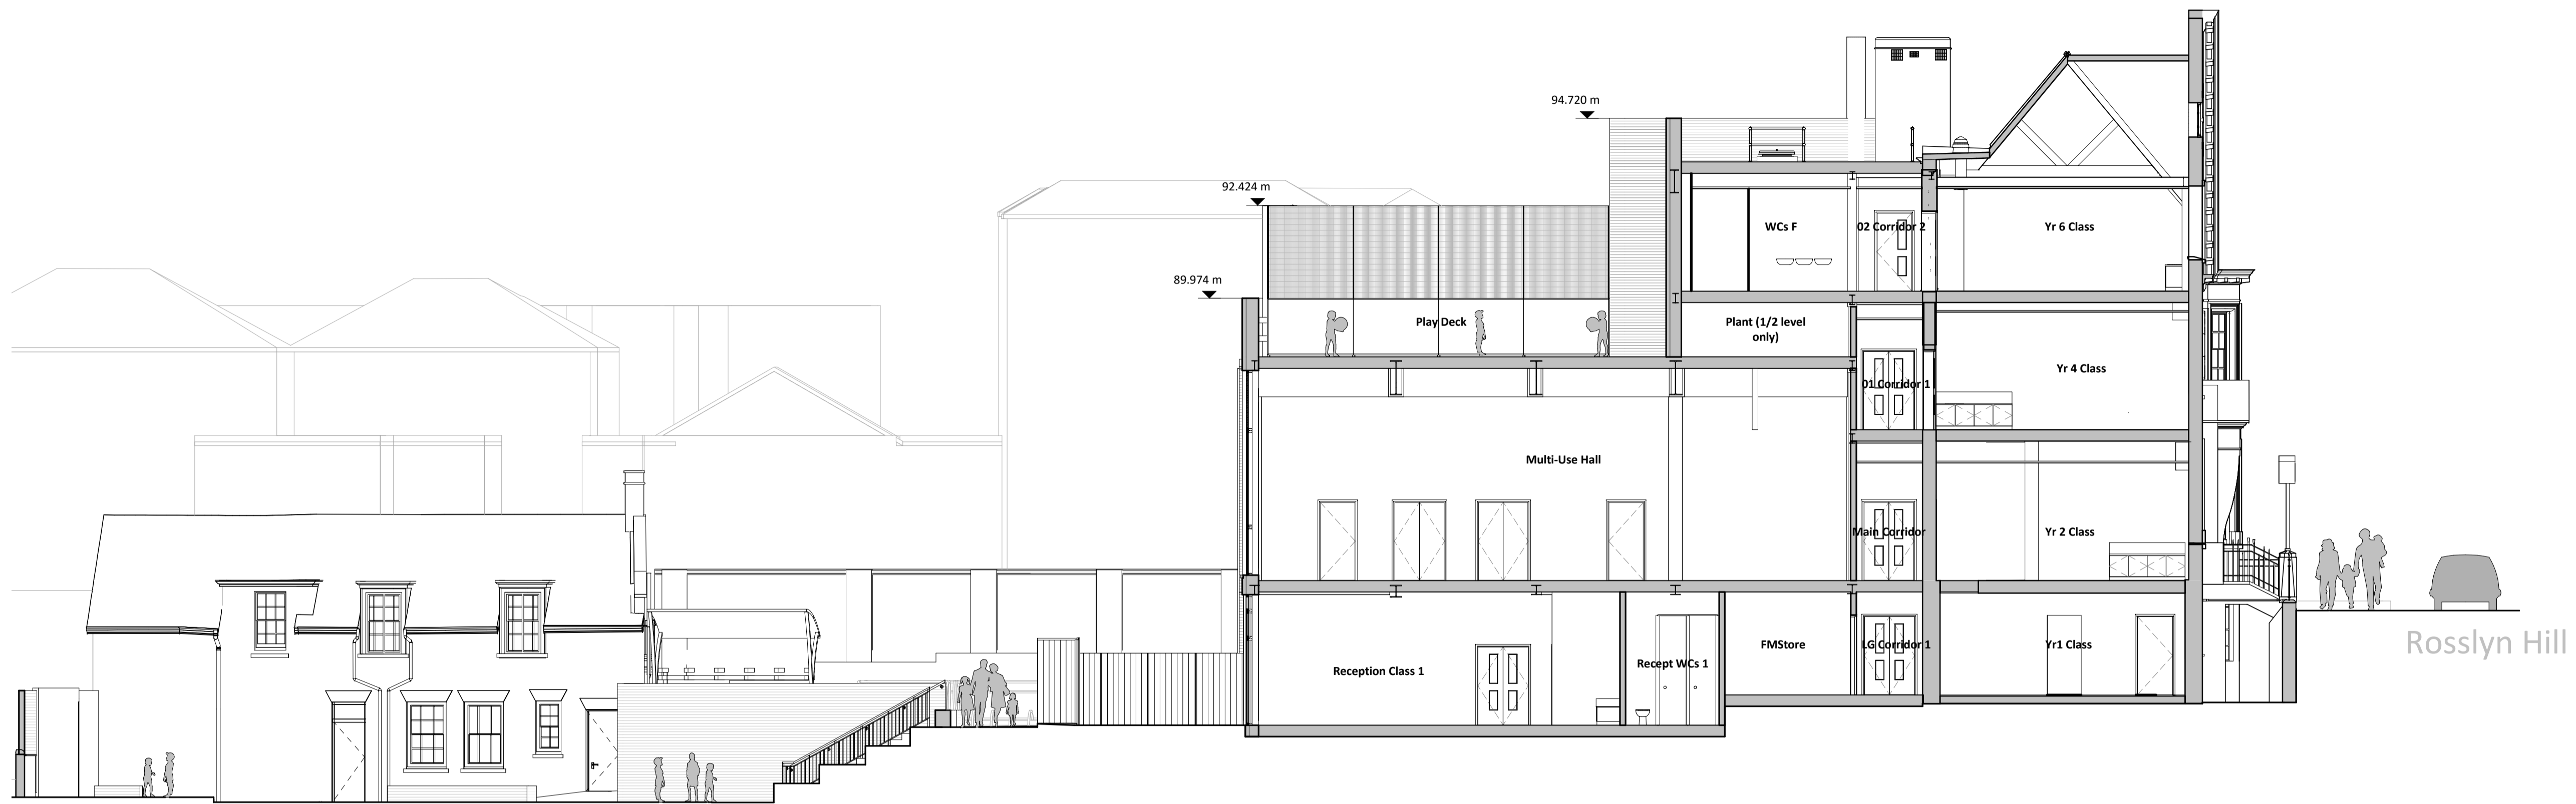


Proposed site section E  
 1 : 100

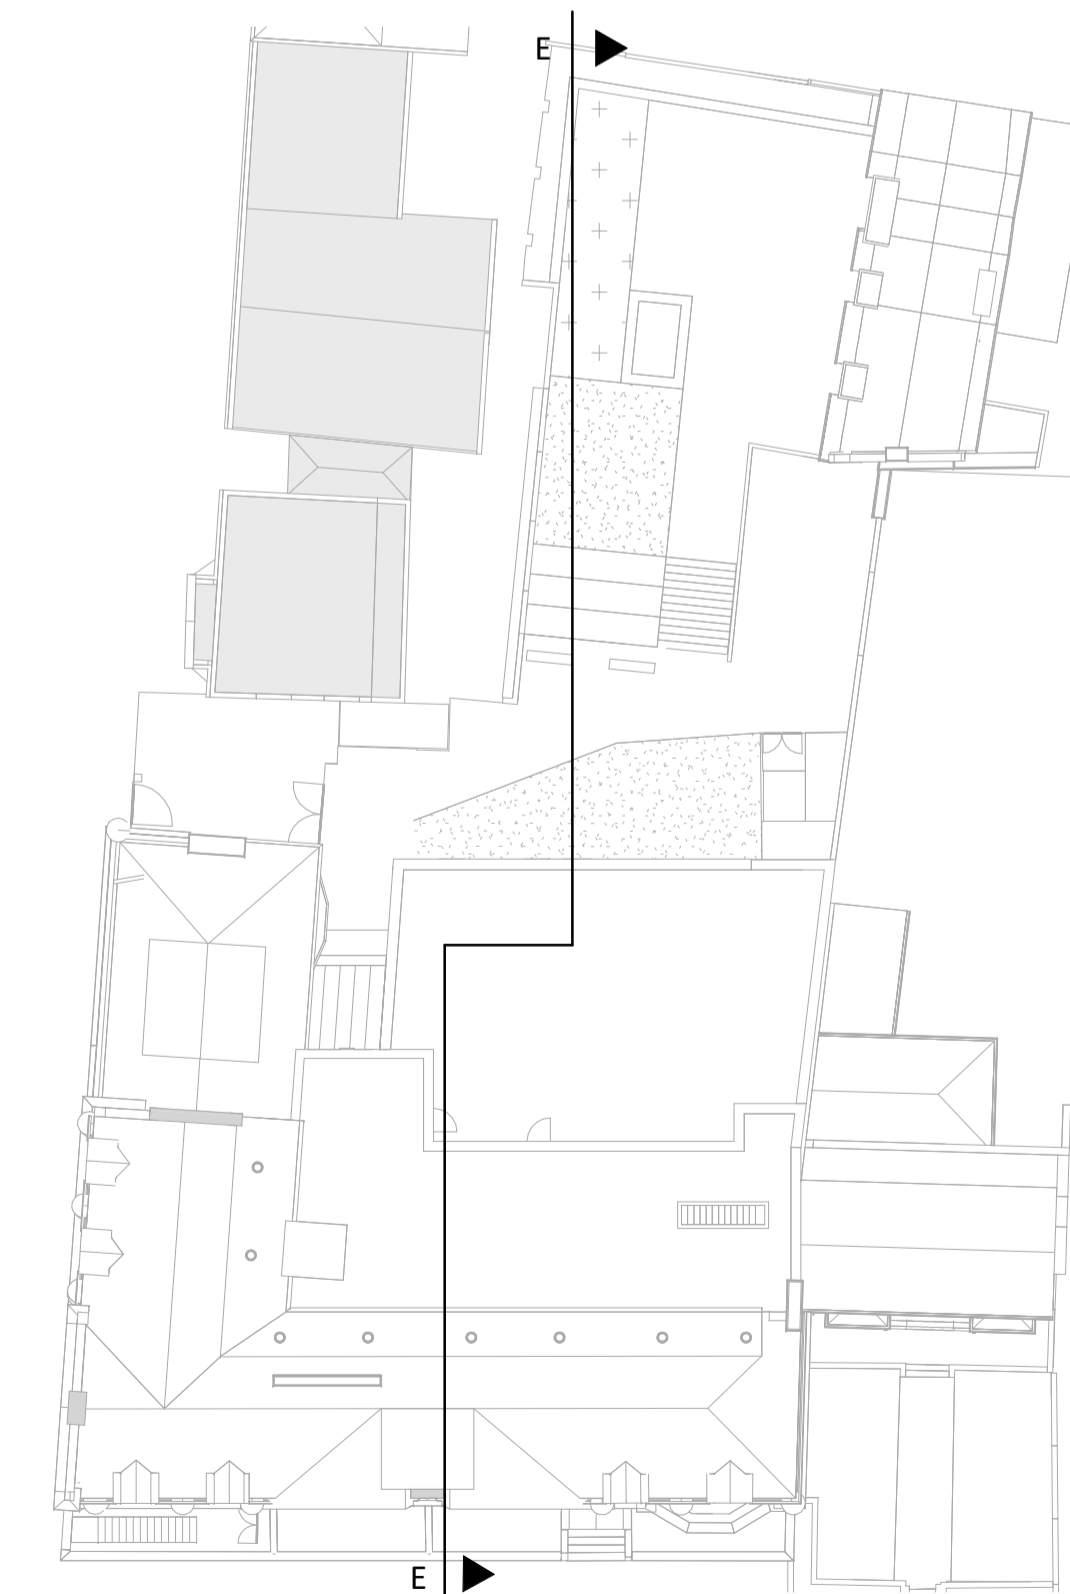

Key Plan

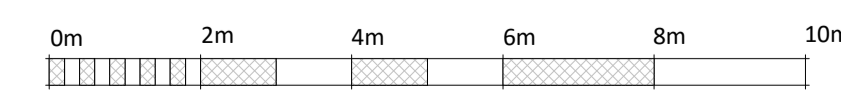

Scale 1:100

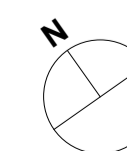

Rev	Date	By	Note
-	2016-03-22	ER	Issued For Planning

**PROJECT NUMBER**  
 114031

**PROJECT**  
 Abacus Belsize Primary School  
 26a Rosslyn Hill, London NW3

**DRAWING NAME**  
 Proposed Site Section

**DRAWING NUMBER**  
 114031 - P602

**DATE** 22.03.2016  
**SCALE** As indicated  
**DRAWING SIZE** A1

**DRAWN BY** AR  
**CHECK** RM  
**REVISION** -



Watkins Gray International LLP  
 Colechurch House  
 1 London Bridge Walk  
 London SE1 2XK  
 United Kingdom  
 t: +44 (0)20 7940 8400