


NOTE
 DO NOT SCALE FROM THIS DRAWING. FIGURED DIMENSIONS ONLY ARE TO BE TAKEN FROM THIS DRAWING. ALL DIMENSIONS ARE IN MILLIMETRES UNLESS OTHERWISE STATED;
 CONTRACTOR TO CHECK AND CONFIRM ALL DIMENSIONS AND SETTING OUT ON SITE. REPORT ANY ERRORS OR OMISSIONS TO WGI;
 EXISTING INFORMATION BASED ON SURVEY MODEL RECEIVED 2015-10-20 (MODEL REF "32624RM-01-WIP", "32624RM-02-WIP", "32624RM-03-WIP", "32624RM-04-WIP") SURVEY MODEL IS PARTIALLY INCOMPLETE AND REQUIRES UPDATE FROM SURVEYOR. PROPERTY LINE SHOWN IS TO BE CONFIRMED
 CURRENT MODEL FILE NAME - 114031-WGI-00-ZZ-M3-A-0001
 CURRENT MODEL REVISION - 1

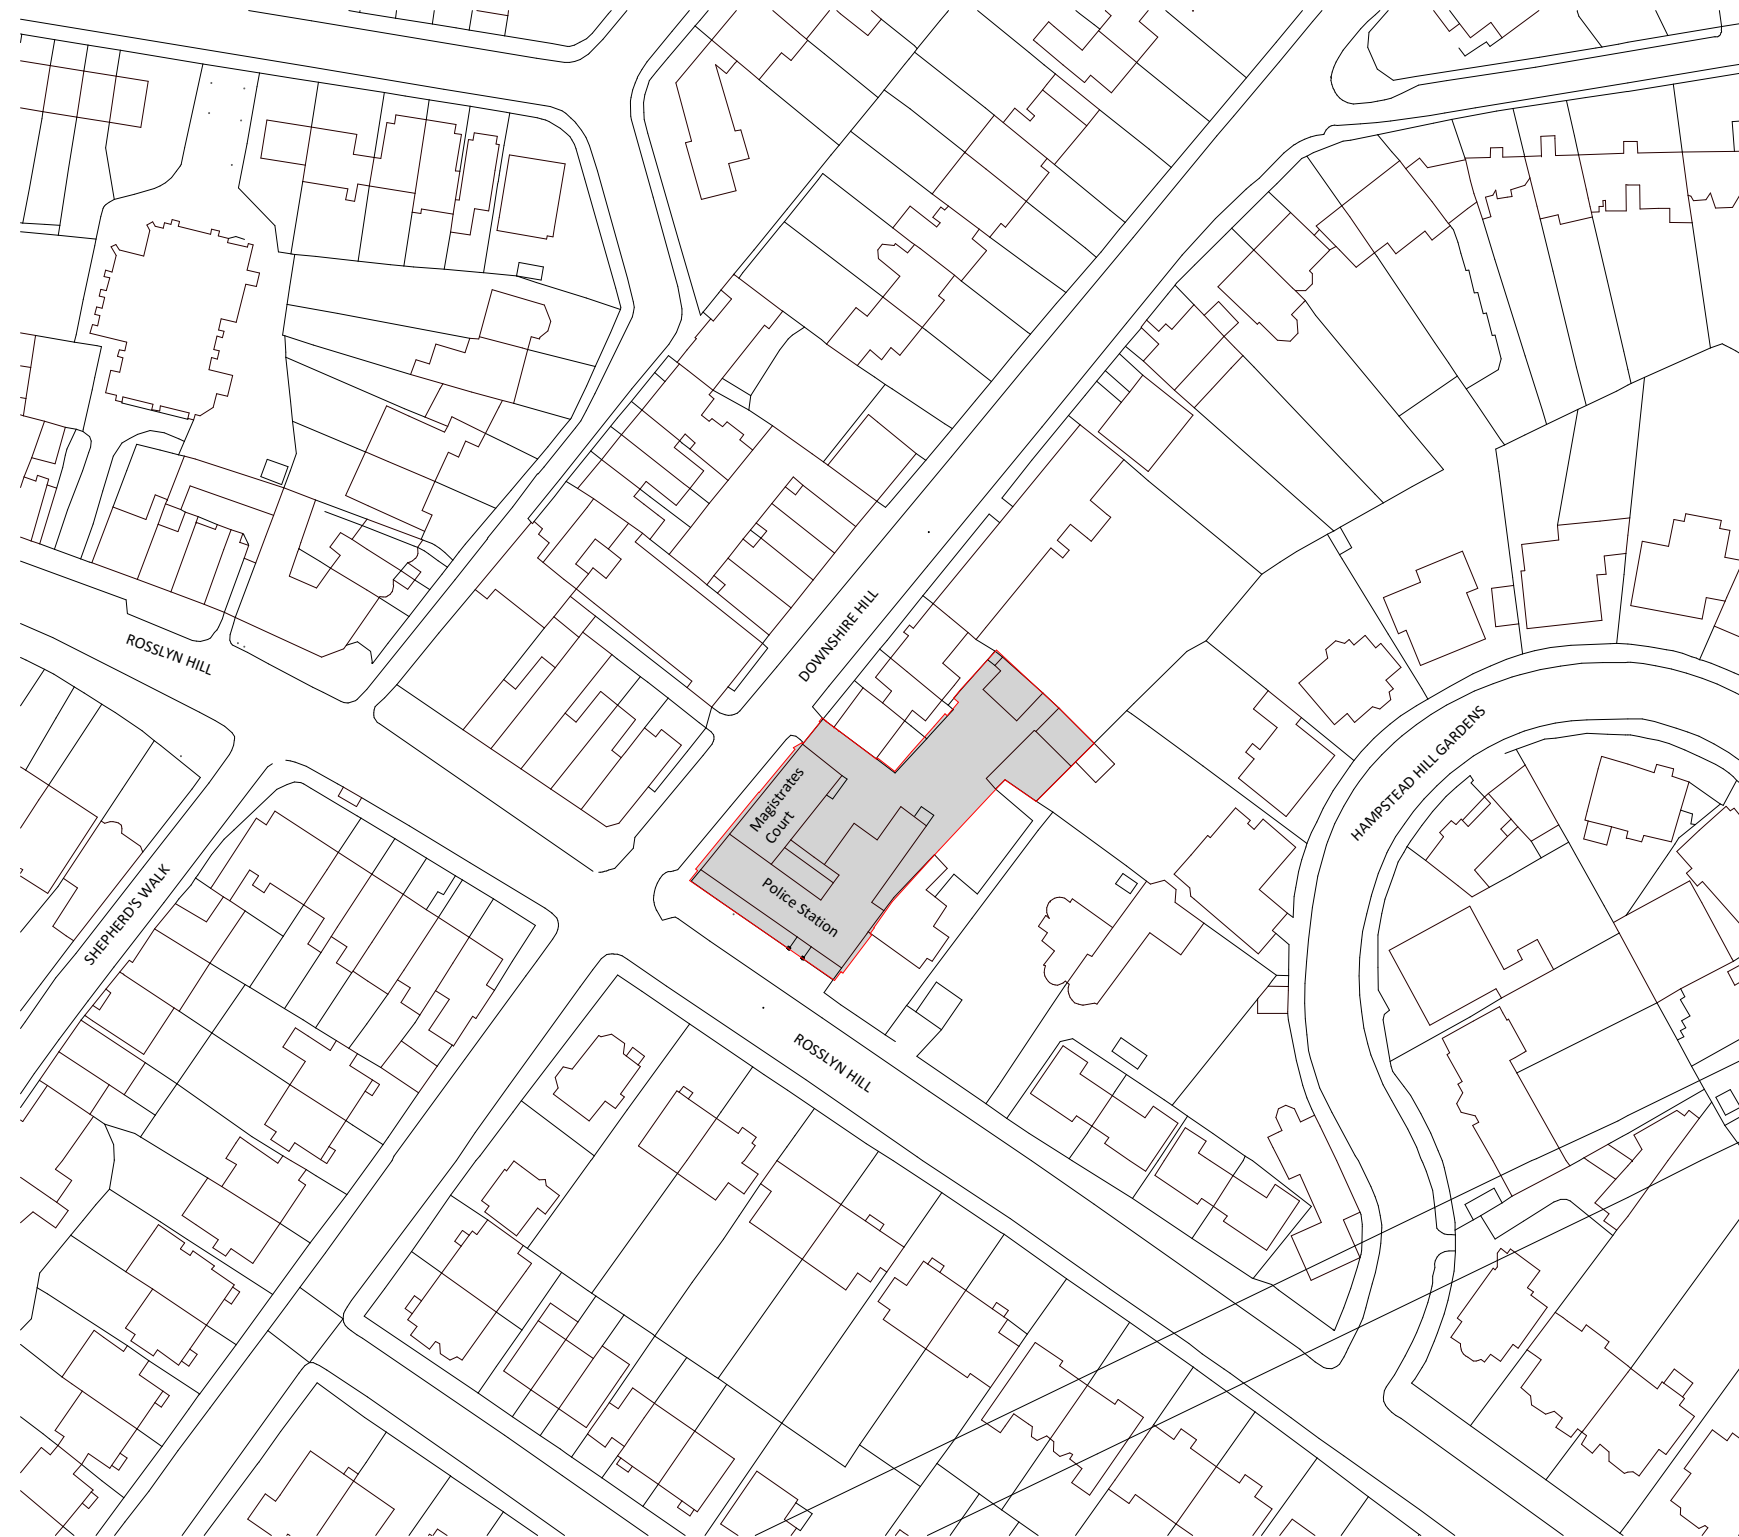


Location Plan
 1 : 1250

Legend

 Site Boundary



Scale 1:1250

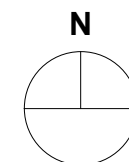

- 2016-03-22 ER Issued For Planning

REV	DATE	BY	NOTE
-----	------	----	------

Planning

PROJECT NUMBER
 114031

PROJECT
 Abacus Belsize Primary School
 26a Rosslyn Hill, London NW3

DRAWING NAME
 Location Plan

DRAWING TYPE
 P - PLANNING

DRAWING NUMBER
 114031 - P000

DATE 22.03.2016

SCALE 1 : 1250

DRAWING SIZE A3

DRAWN BY AR

CHECK RM

REVISION -



Watkins Gray International LLP
 Colechurch House
 1 London Bridge Walk
 London SE1 2SX
 United Kingdom
 t: +44 (0)20 7940 8400