
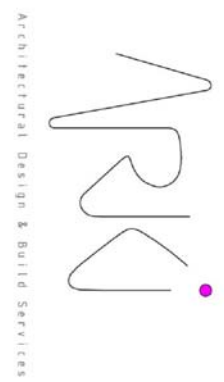


SECTION A-A

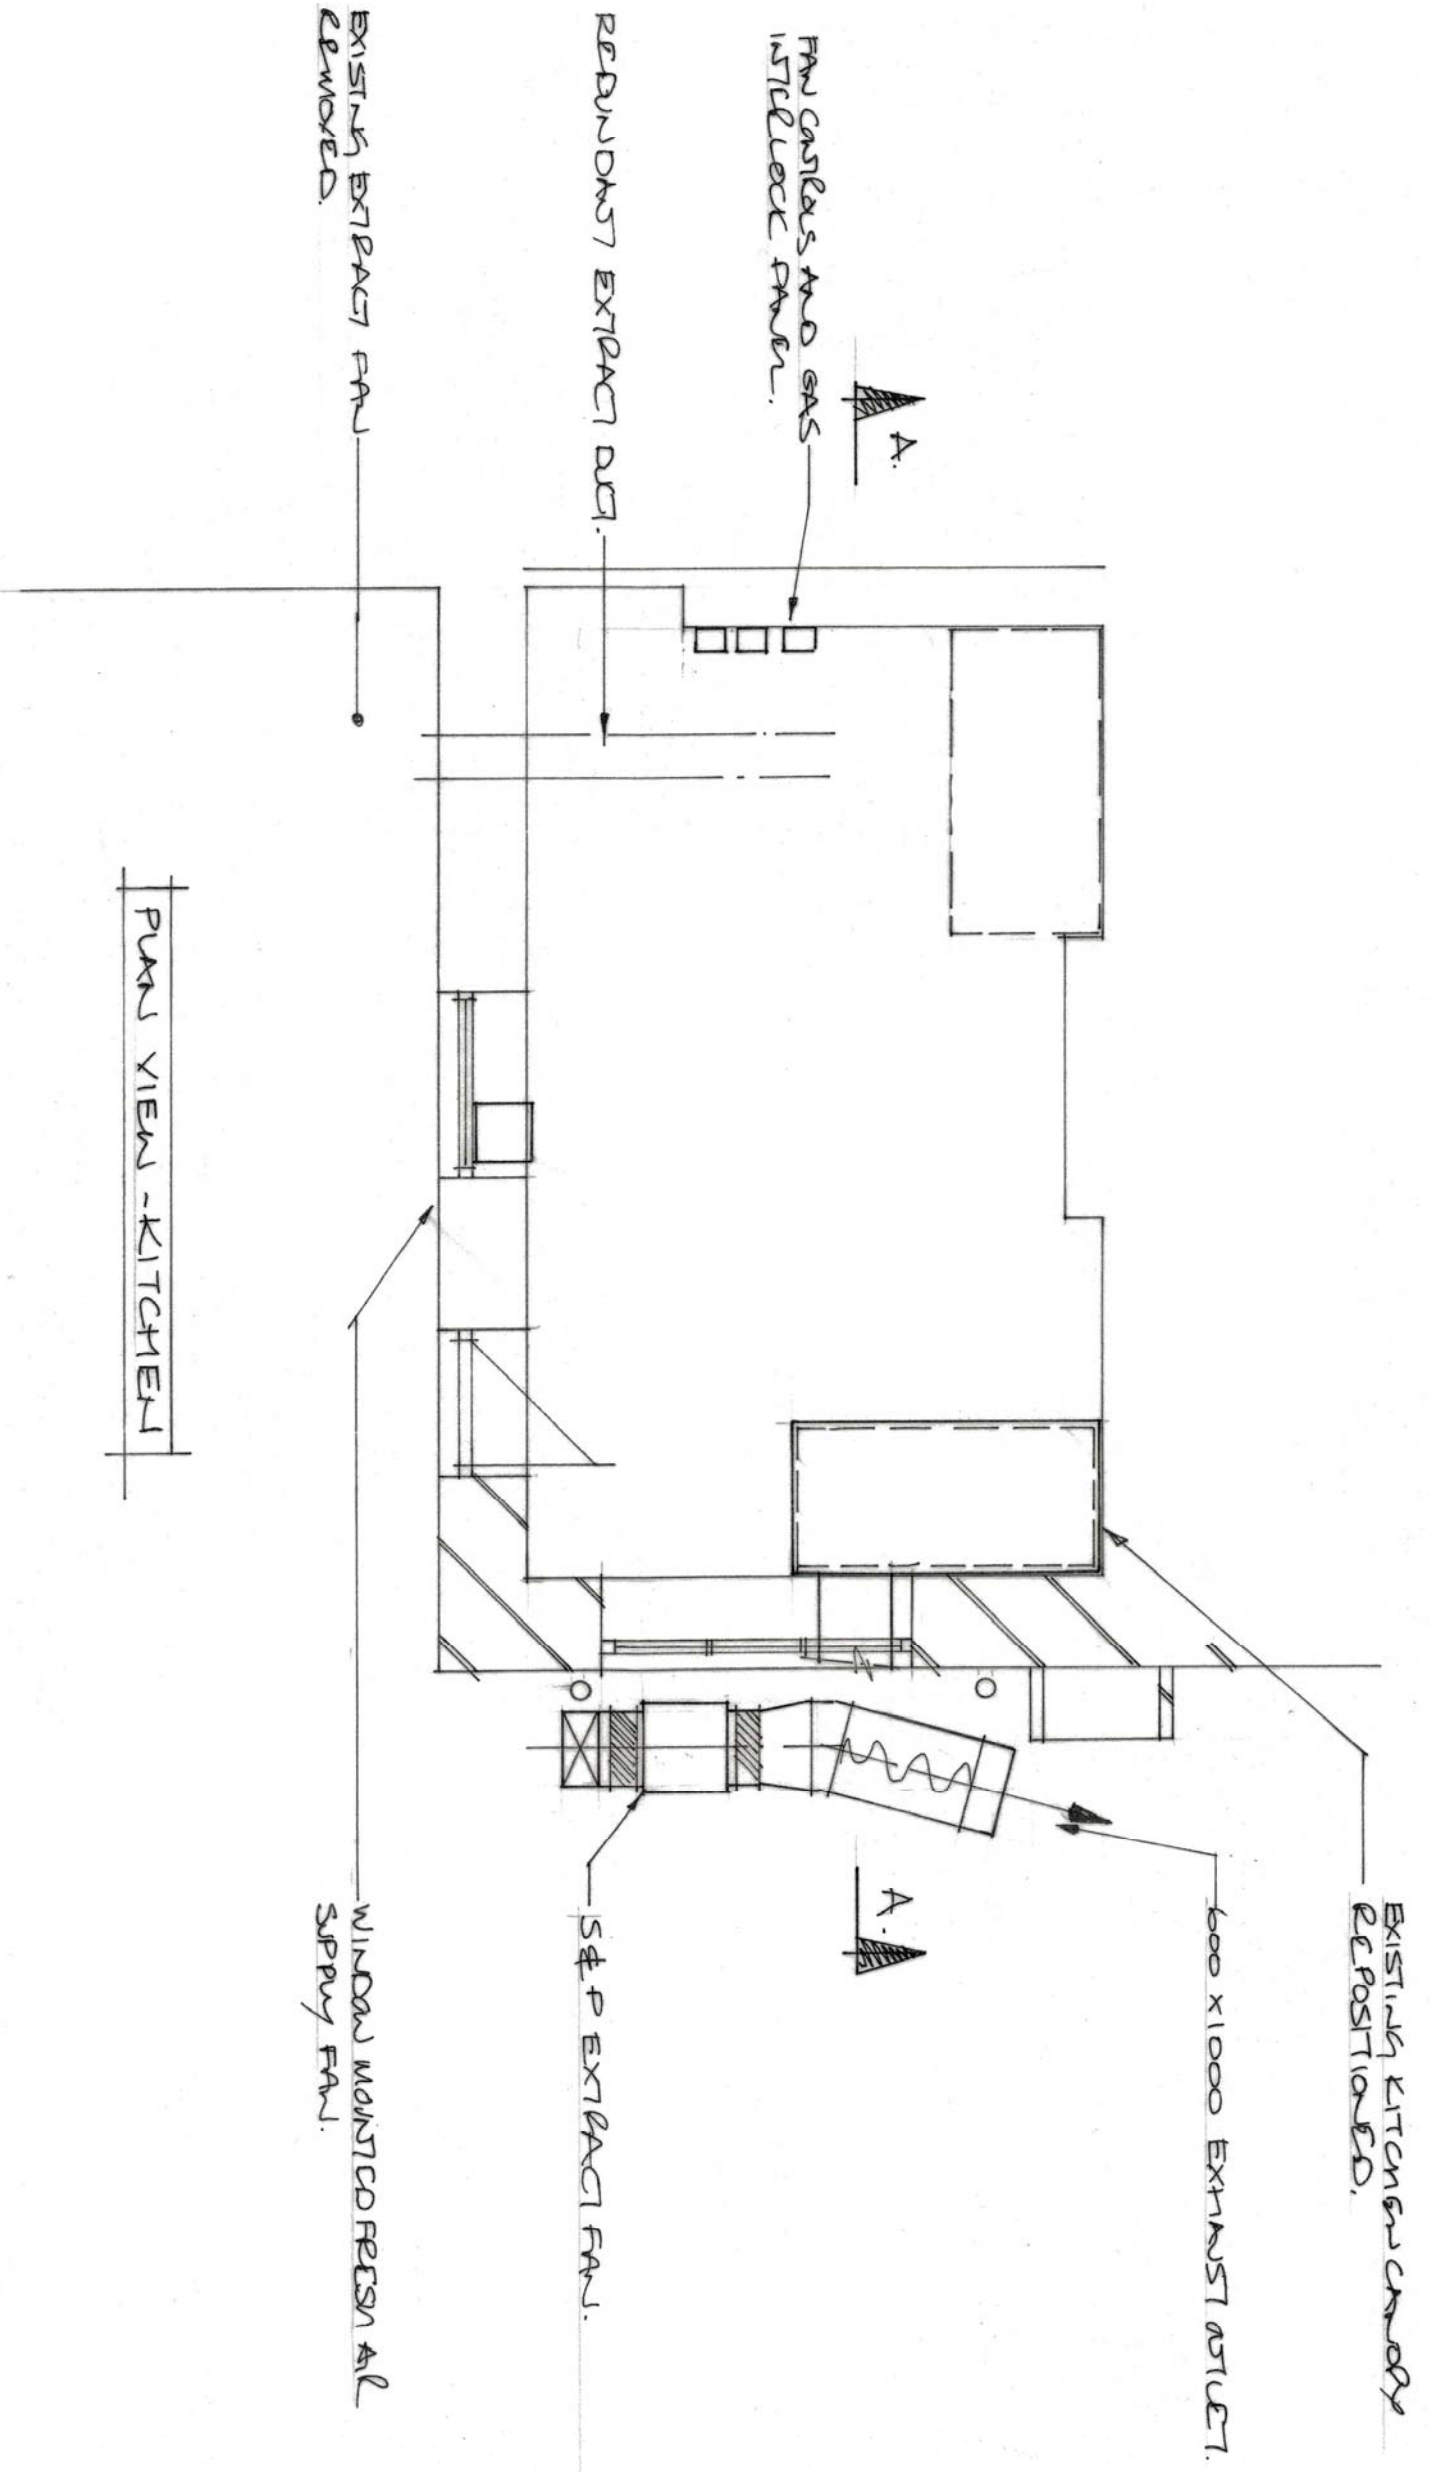

22 St Andrews Road,
London, NW9 8DL
t +44 (0)20 8203 3881
m +44 (0)7515 644 573
info@mrudesign.co.uk
www.mrudesign.co.uk

VENTILATION SYSTEM DESIGN BY:
RAY ROBINSON
OF TASSANDES
WICKERS HOUSE
PRESTLEY ROAD
BASINGSTOKE
HANTS
RG24 9NP
Phone: 01293 302098
Mobile: 01293 815549

Client: FABRICA ROSH
Project: PROPOSED RELOCATION OF (UPGRADED) INSTALLATION OF NEW AIR CONDITIONING UNITS
Location: 2B ENGLANDS LANE, LONDON, NW3 4TG

Drawing: PROPOSED PLANS
Project No: 16-1512
Drawing No: A2
Scale: 1:50
Drawing Date: JAN 2016
Approved by: [Signature]

PLANNING ISSUE