



**PLEASE NOTE:**

1. ALL DIMENSIONS TO BE CHECKED ON SITE BEFORE FABRICATION.
2. CONTRACTOR TO REFER TO ENGINEERS DRAWINGS BEFORE PROCEEDING WITH WORKS.
3. ALL DRAWINGS AND DESIGNS ARE COVERED BY DESIGN RIGHT (INTELLECTUAL PROPERTY), AND MAY NOT BE DISTRIBUTED, COPIED OR ISSUED WITHOUT WRITTEN PERMISSION OF XUL ARCHITECTURE.
4. ALL DESIGN CONCEPTS ARE THE SOLE PROPERTY OF XUL ARCHITECTURE AND NO ADAPTATIONS, REPRODUCTIONS OR COPIES MAY BE MADE WITHOUT WRITTEN PERMISSION OF XUL ARCHITECTURE.
5. THESE DRAWINGS ARE SUBJECT TO ANY VARIATION REQUIRED OR RECOMMENDATION BY ANY STATUTORY AUTHORITY OR FOR THE BETTER CARRYING OUT OF THE WORKS.
6. SAMPLES TO BE PROVIDED BY CONTRACTOR FOR XUL ARCHITECTURE APPROVAL.
7. ALL FINISHES TO XUL ARCHITECTURE SATISFACTION.
8. ALL DRAWINGS TO BE APPROVED BY XUL ARCHITECTURE BEFORE CONSTRUCTION.


**ADDITIONAL NOTES:**

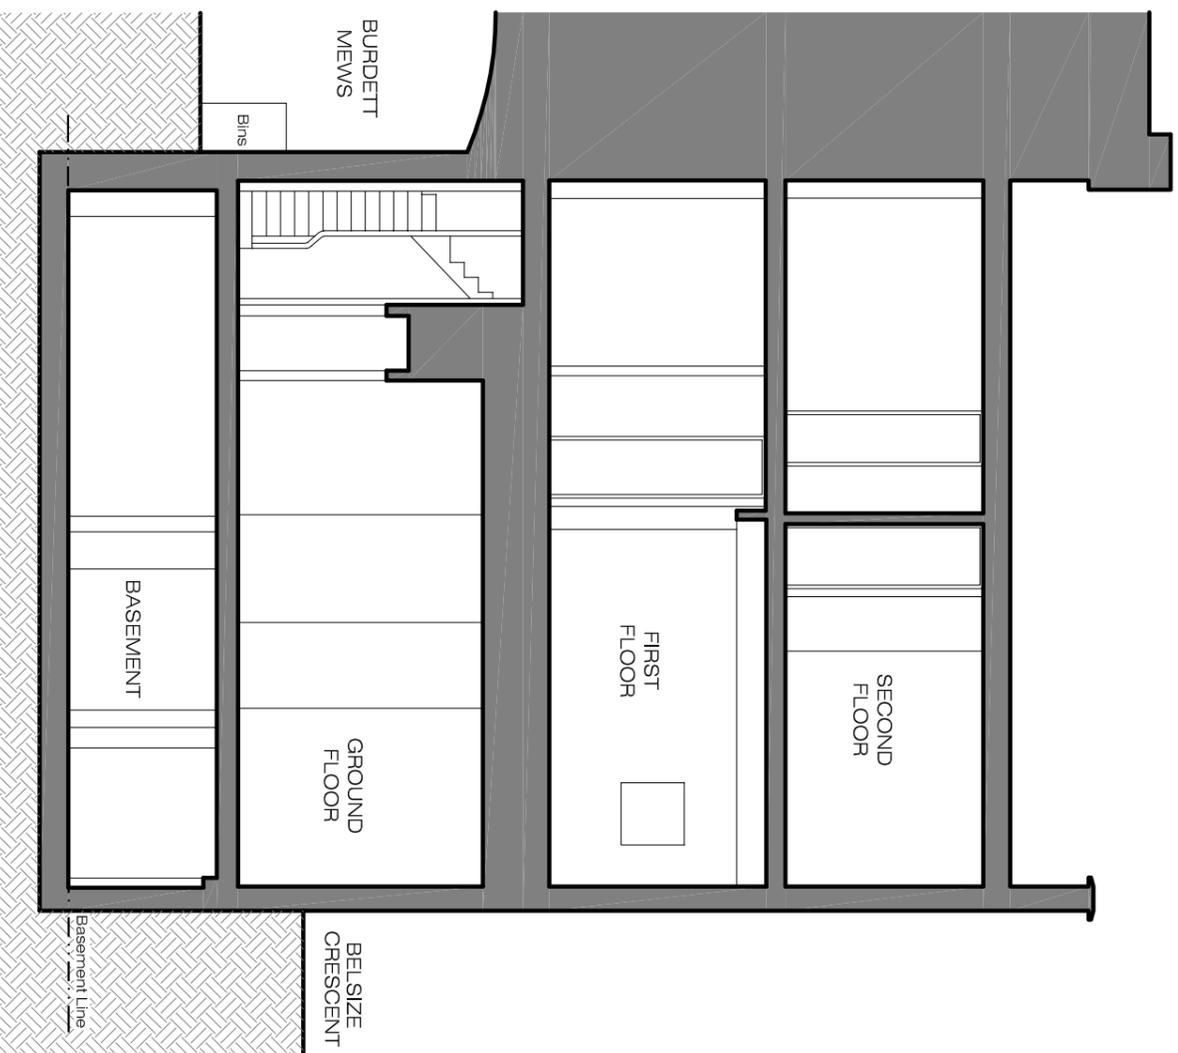

EXISTING  
Section A-A  
SCALE 1:100@A3  
EX-05

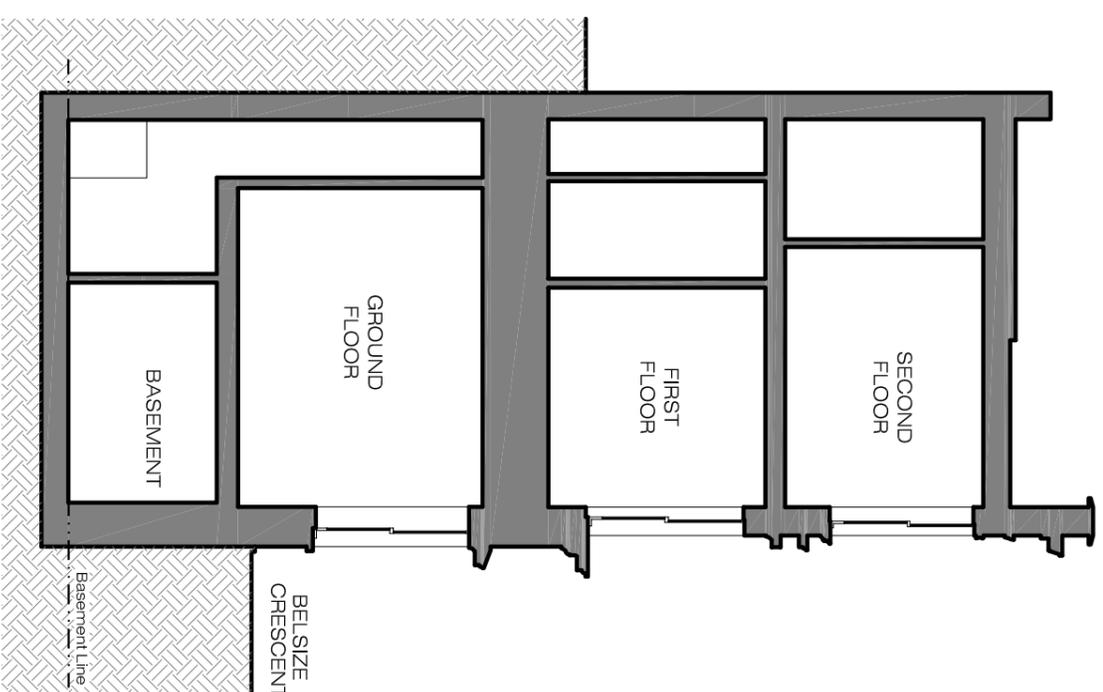

EXISTING  
Section B-B  
SCALE 1:100@A3  
EX-05

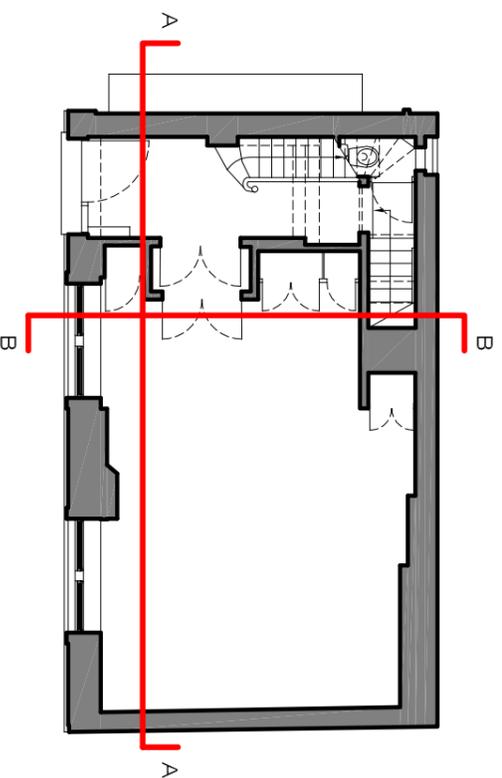

REVISIONS		
No	Date	Description Issue For
00	30/03/16	Planning

No	Date	Description Issue For	Issue By
00	30/03/16	Planning	CC

Client  
**PRIVATE CLIENT**

Project  
3 Belsize Crescent  
London NW3 5QY

Title  
EXISTING  
Section A-A and B-B

Scale	Dwg. No.	Rev.
1:100@A3	EX-05	00

Date	Project Number
30/03/16	15_09

Drawn  
YR

Checked  
CC