


Note:
Do not scale. Verify all the
dimension before
commencing work

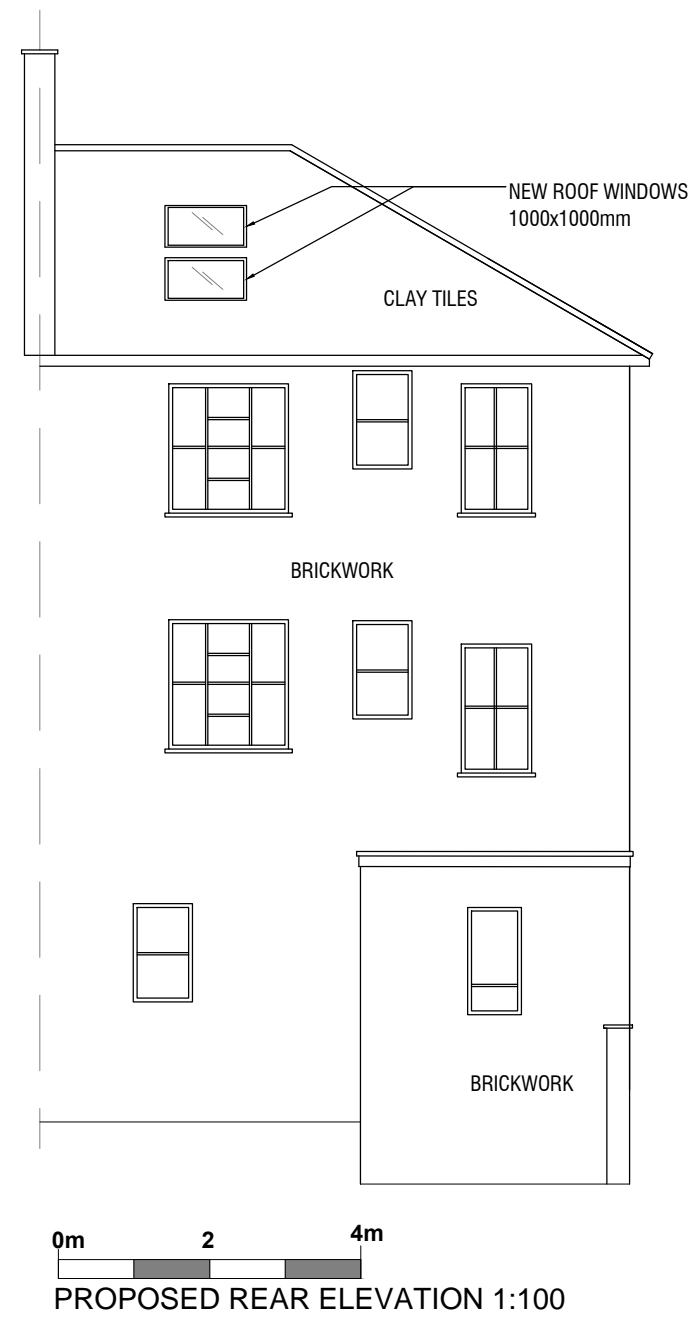

Client:

Mr Ben Storey

Project title:

49c
Dartmouth Park Rd
London
NW5 1SU

Drawing name:

PROPOSED
ELEVATION

Drawn by

SA

Date: JAN 2016

Drawing No:BS-01-202

Scale: 1:100

Paper size: A3

Rev : A