




01 PROPOSED SIDE ELEVATION
scale 1:50

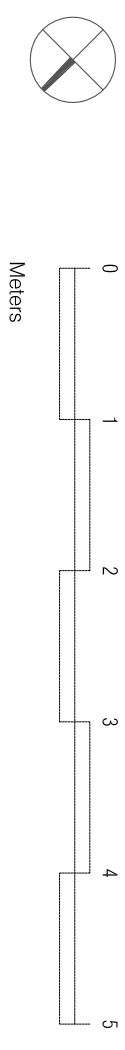

project
16 BROOKFIELD PARK
NW5 1ER

drawn by
PROPOSED SIDE ELEVATION
REVISION A

number
411-203-P3

scale
1:50@A3

date
30.03.2016

revised by
PLANNING/A

BRIAN O'REILLY ARCHITECTS
31 Oval Road, LONDON, NW1 7EA
Tel: +44 (0)20 7267 1184
www.brianoreillyarchitects.com
mail@brianoreillyarchitects.com