



PLANNING DRAWING


Copyright reserved. All rights reserved.
This drawing is copyright of BDA. No unauthorised copying without prior consent of BDA.
Attention is drawn to the owner's liability to consult with neighbouring owners before any work is carried out with regard to the Party Wall Act 1996.
IMPORTANT NOTE: Works to be fully compliant with the CDM 2015 Regulations.
Do not scale from this drawing - Use figured dimensions only (all levels & dimensions to be checked on site).

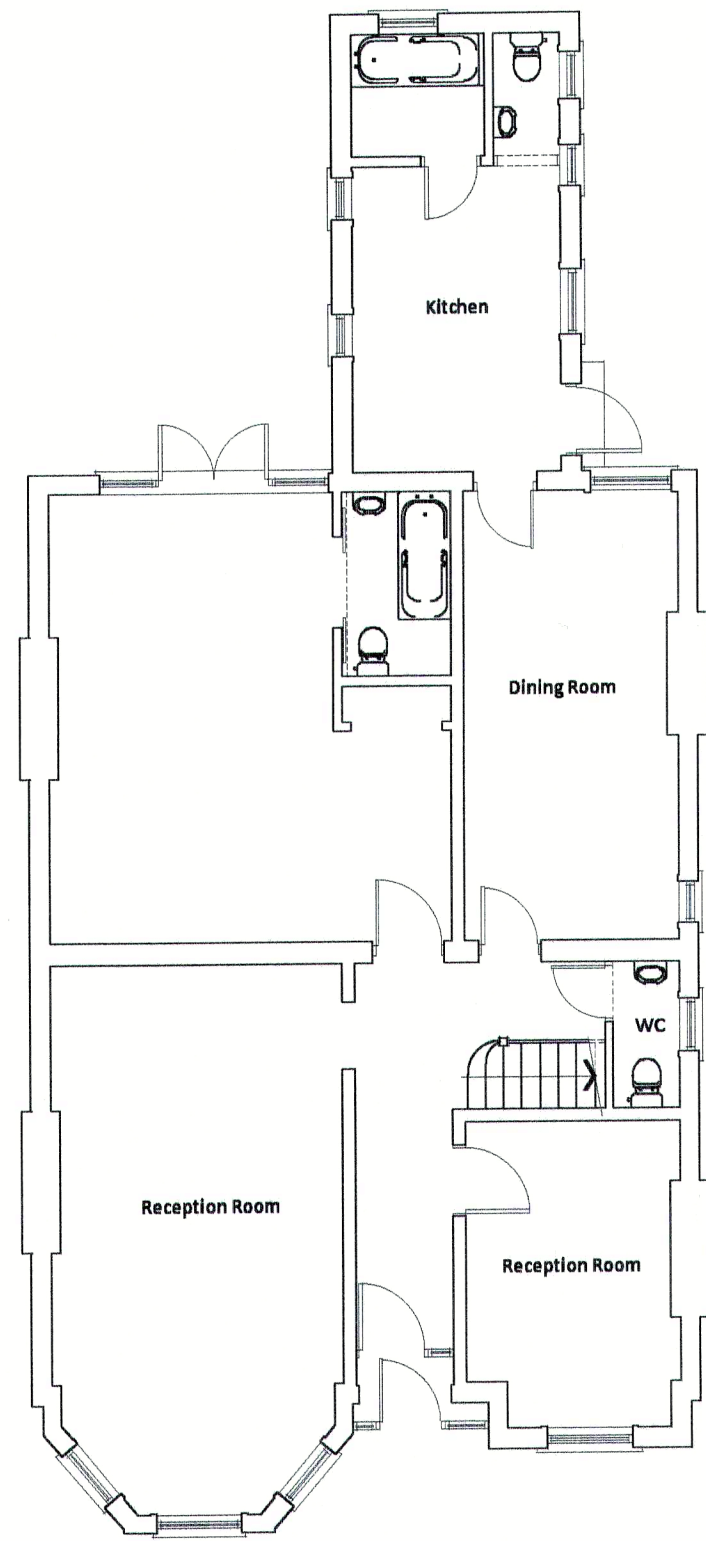


Existing **Ground Floor** Plan 1:100

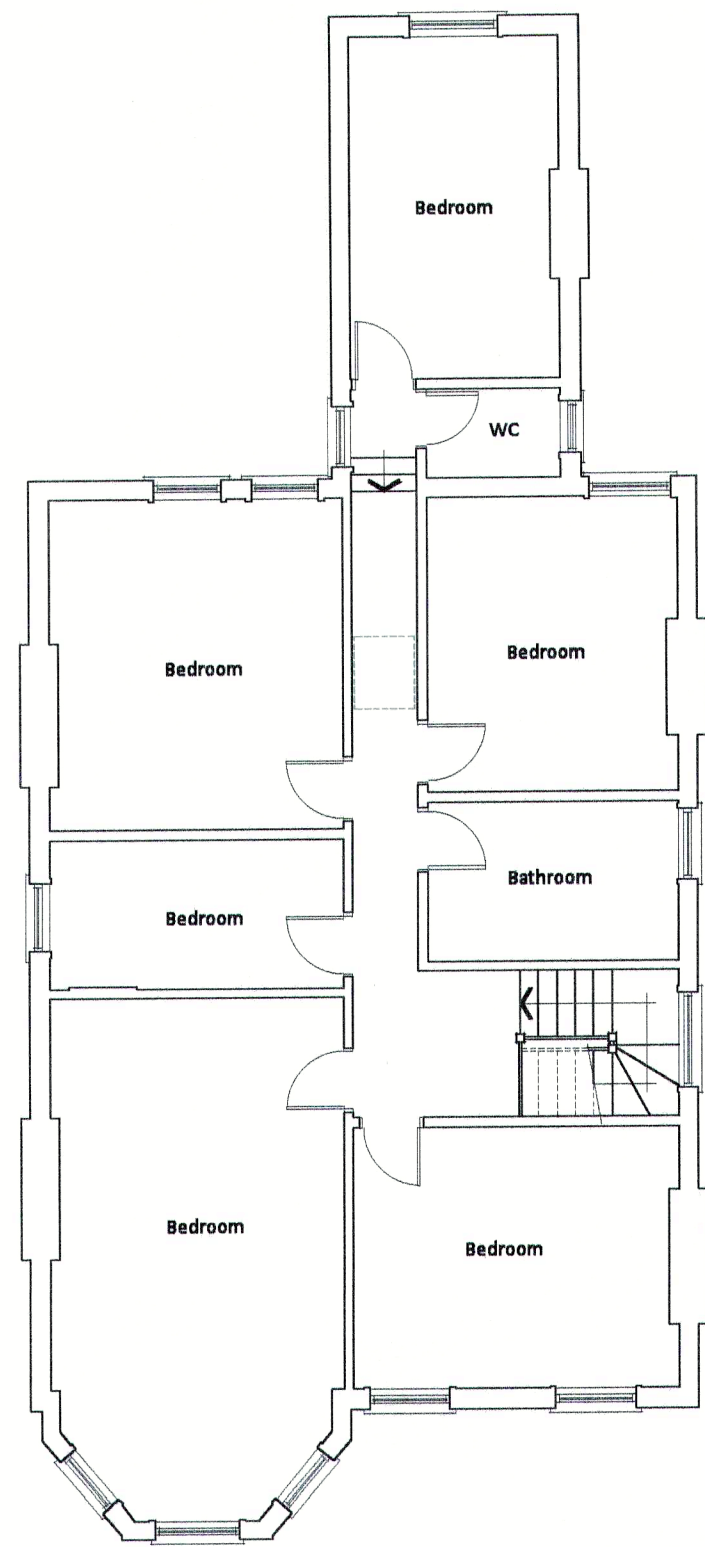



Existing **First Floor** Plan 1:100

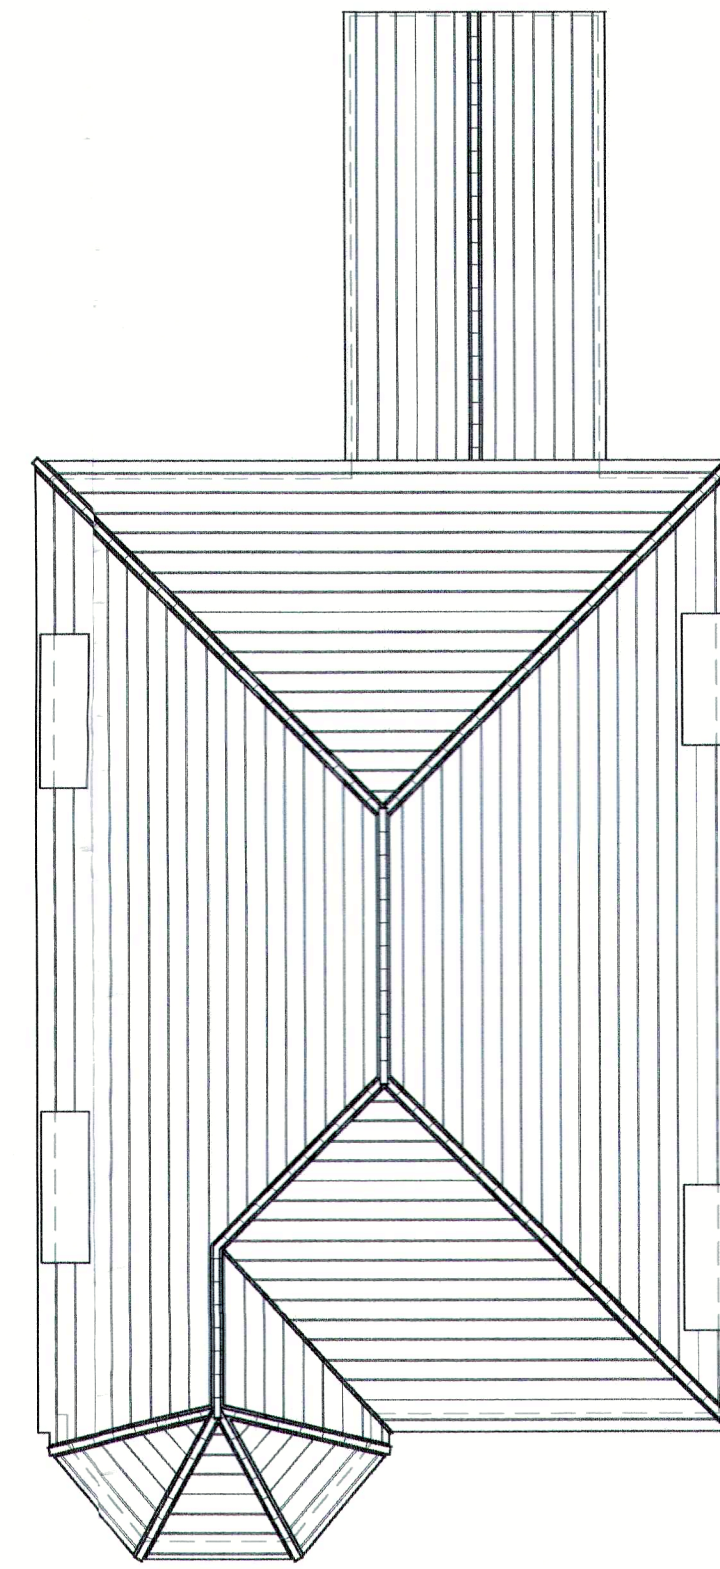


Existing **Roof** Plan 1:100

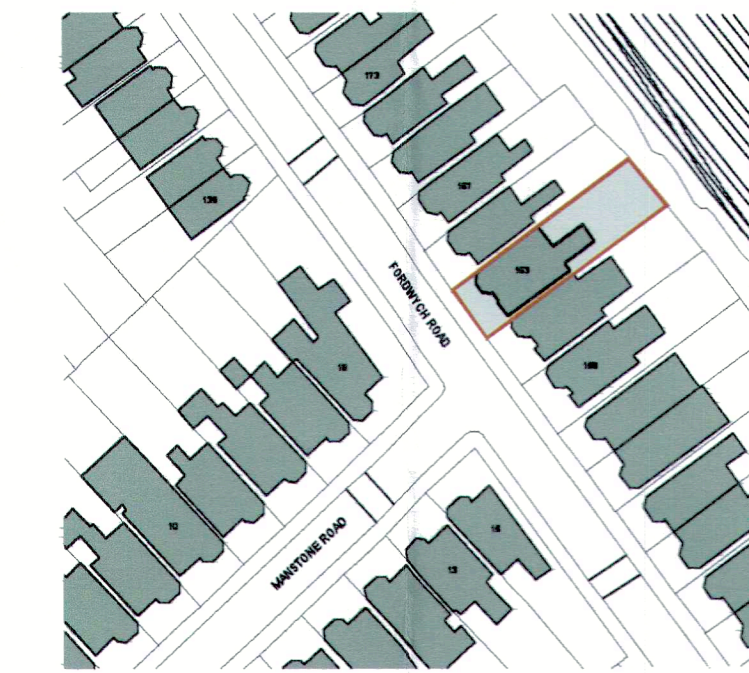

Existing **Location** Plan 1:500

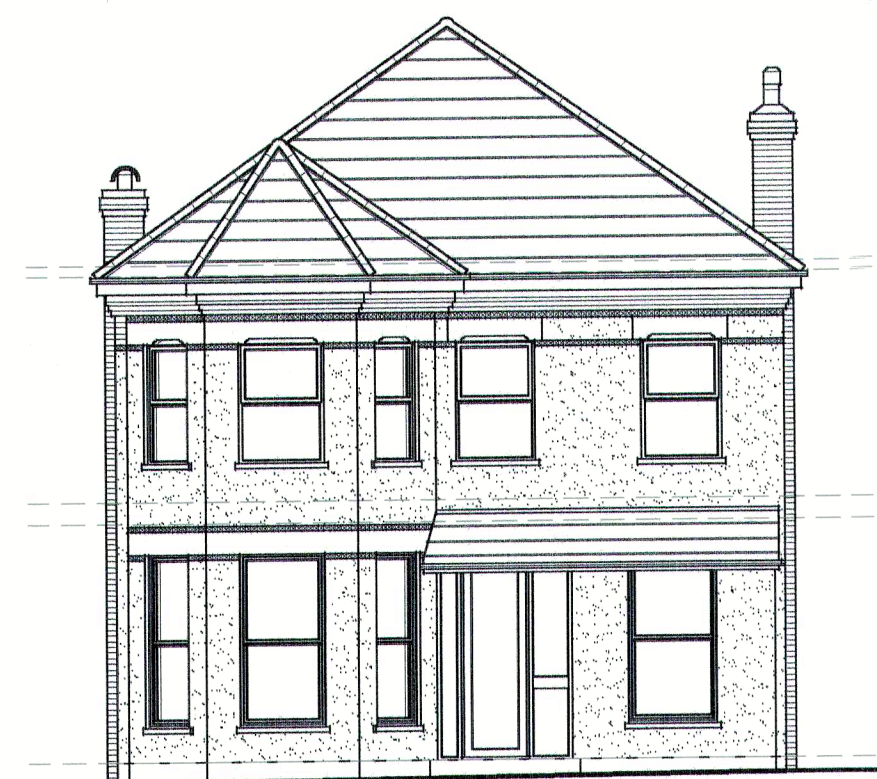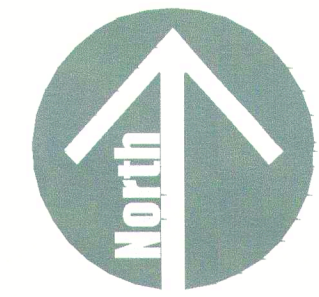

Existing **Front** Elevation 1:100

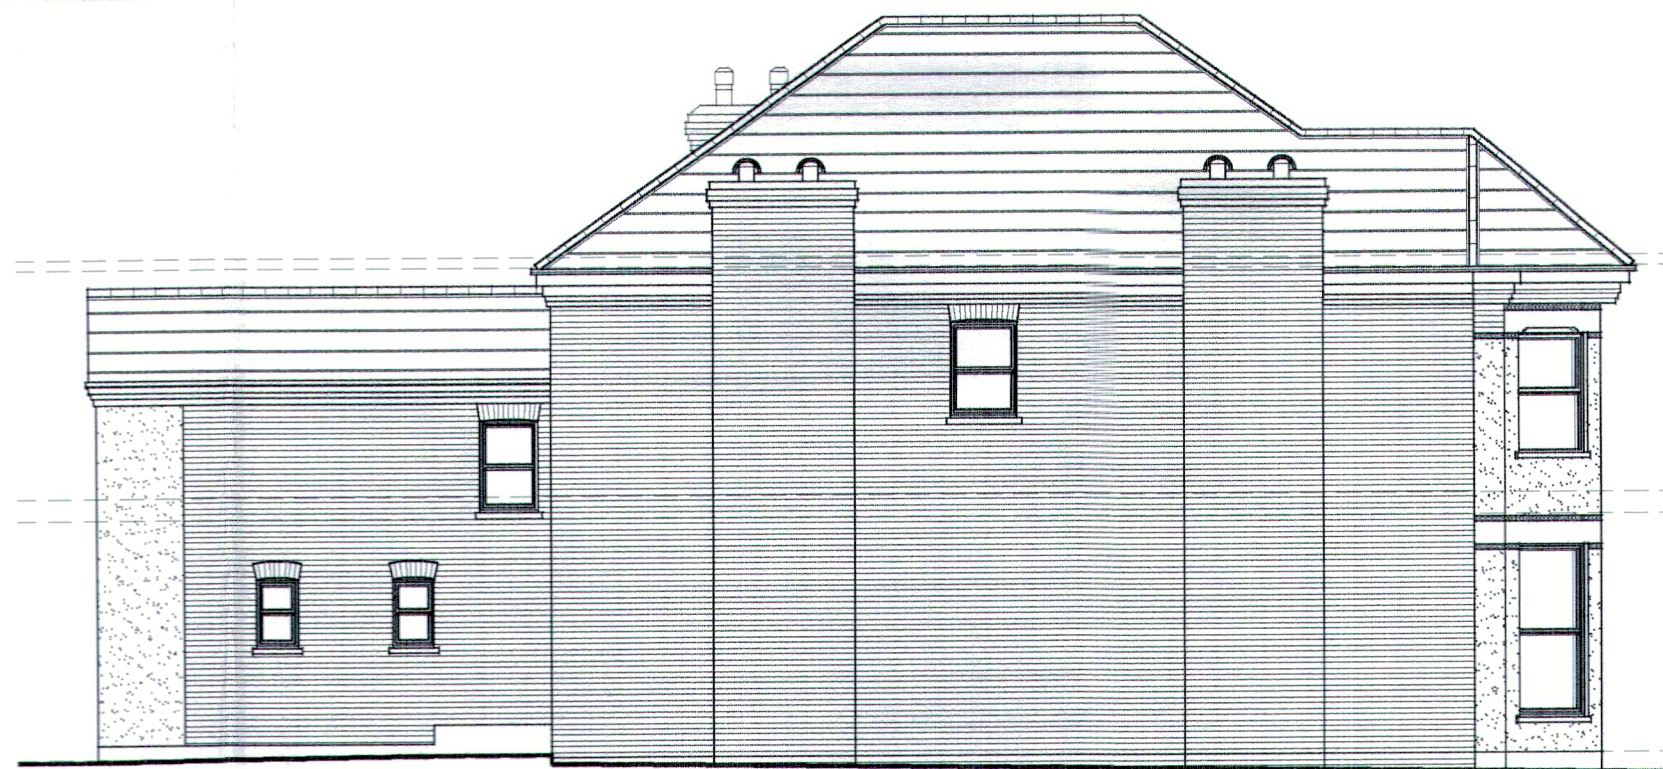


Existing **Side** Elevation 1:100



Existing **Side** Elevation 1:100



Existing **Rear** Elevation 1:100

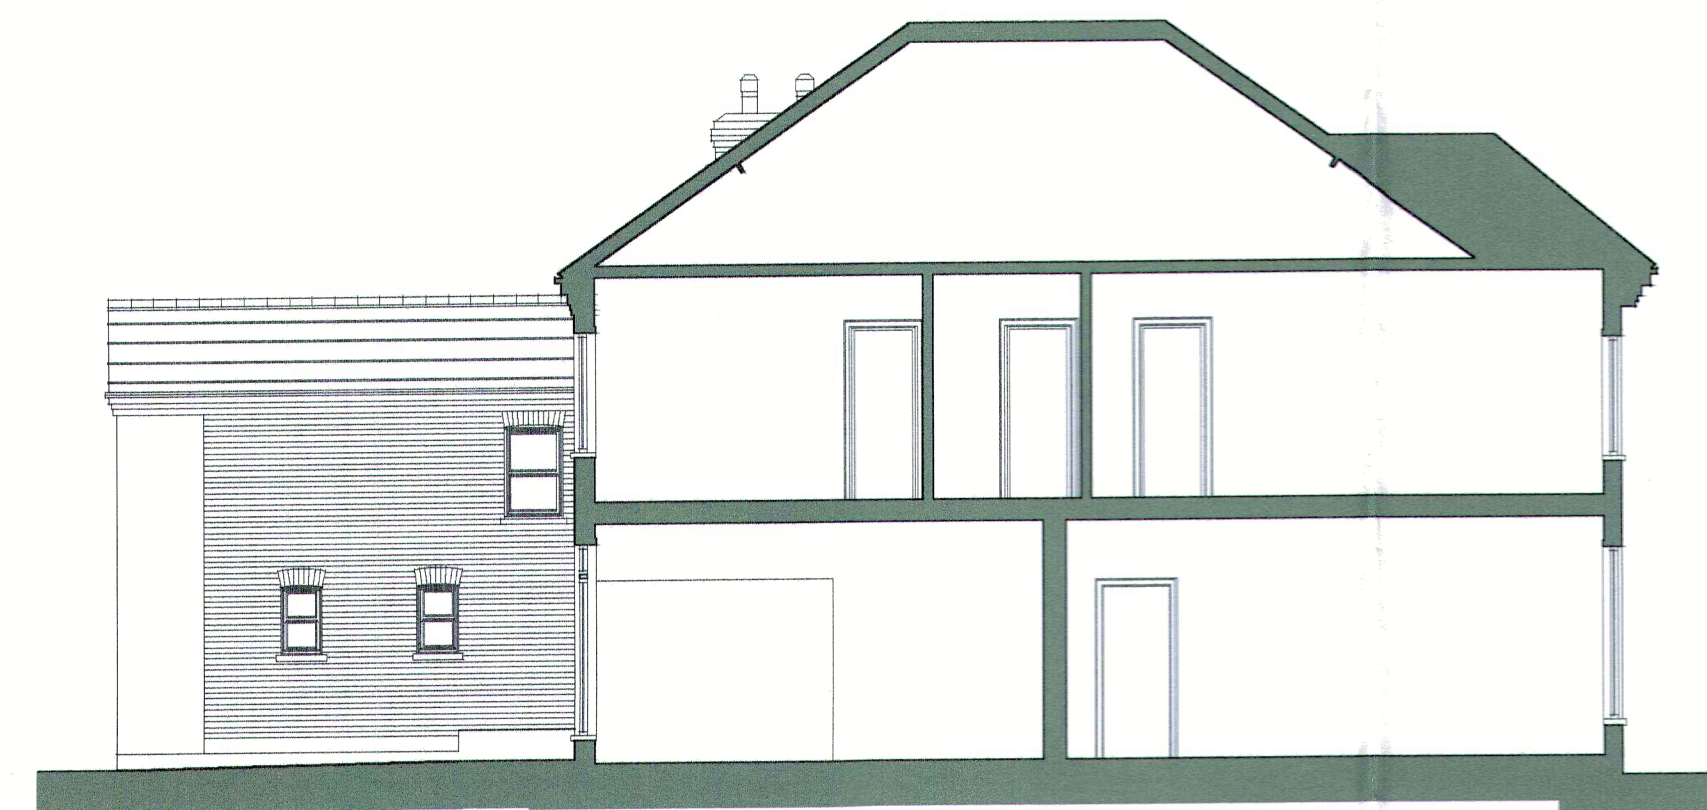

Existing **Section Thru'** 1:100

Client: Mr P Whiteman
Location: 183 Fordwych Road, London, NW2 3NG.

Project: Proposed re-model of existing house to form 5 No. apartments.

(PLANNING DRAWINGS)

Drawn: CP Checked: SRF
Scale: 1:100 Date: March 2016
Drawing No: 16.118/01 Rev:

