



EXISTING 1ST FLOOR

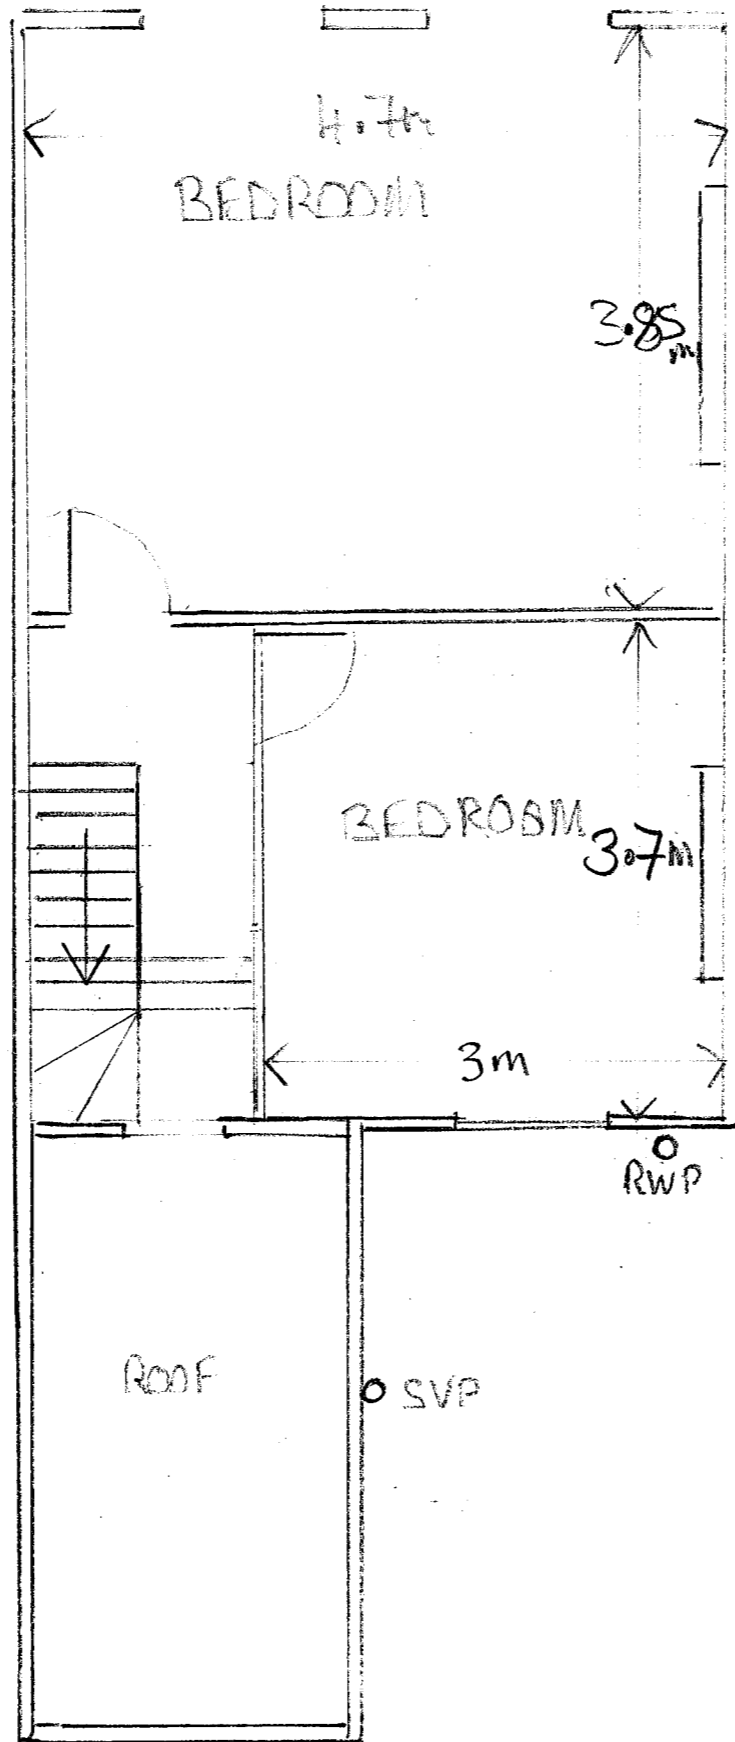

EXISTING 2ND FLOOR

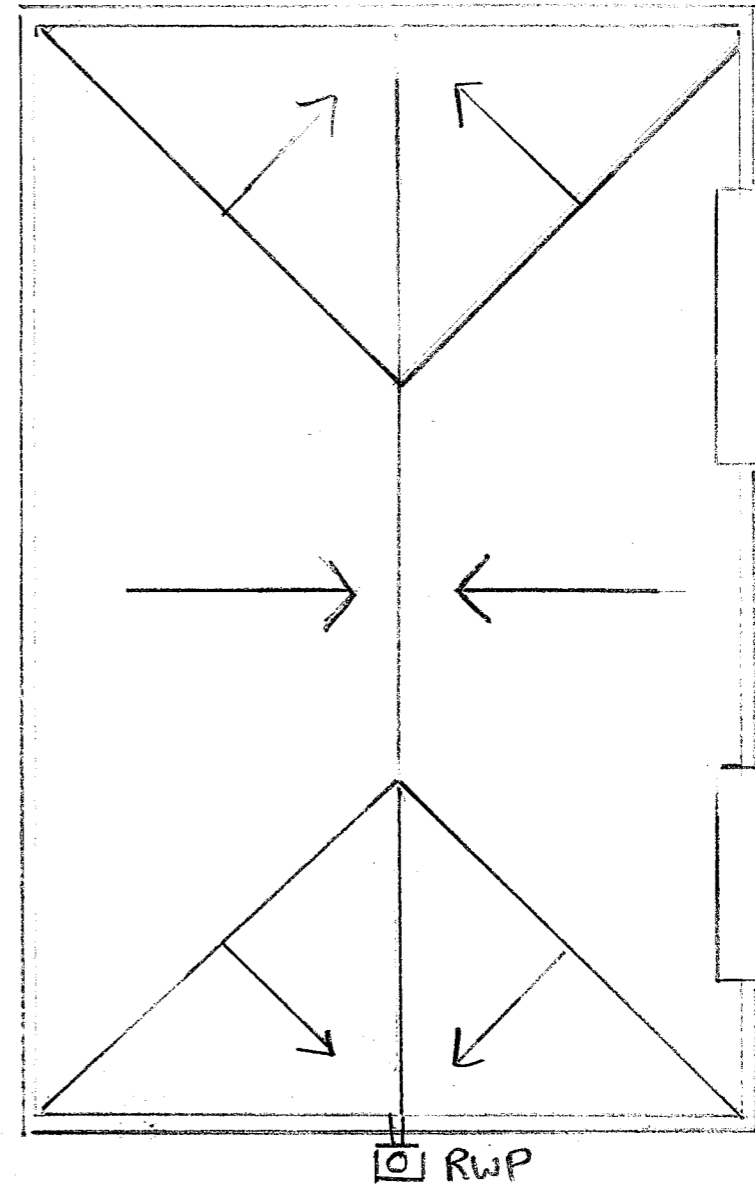

EXISTING ROOF

EXISTING FLOOR  
PLANS  
FLAT C  
90 TORRIANO AVE  
SCALE 1:50  
DRAWING NO 2<sup>RR</sup>  
17 NOV 2015