



PROPOSED 1<sup>ST</sup> FLOOR PLAN

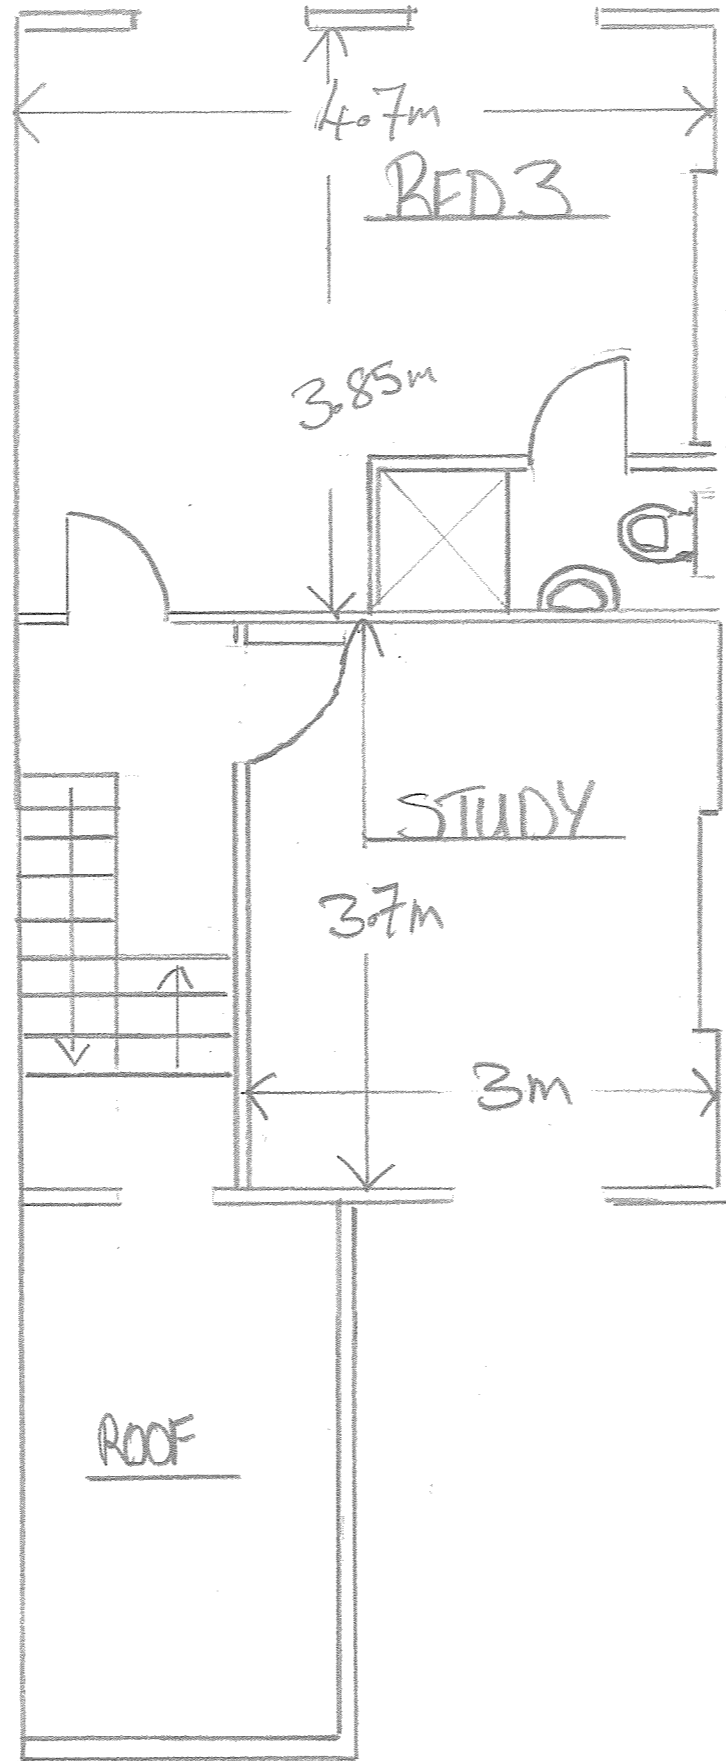

PROPOSED 2<sup>ND</sup> FLOOR PLAN

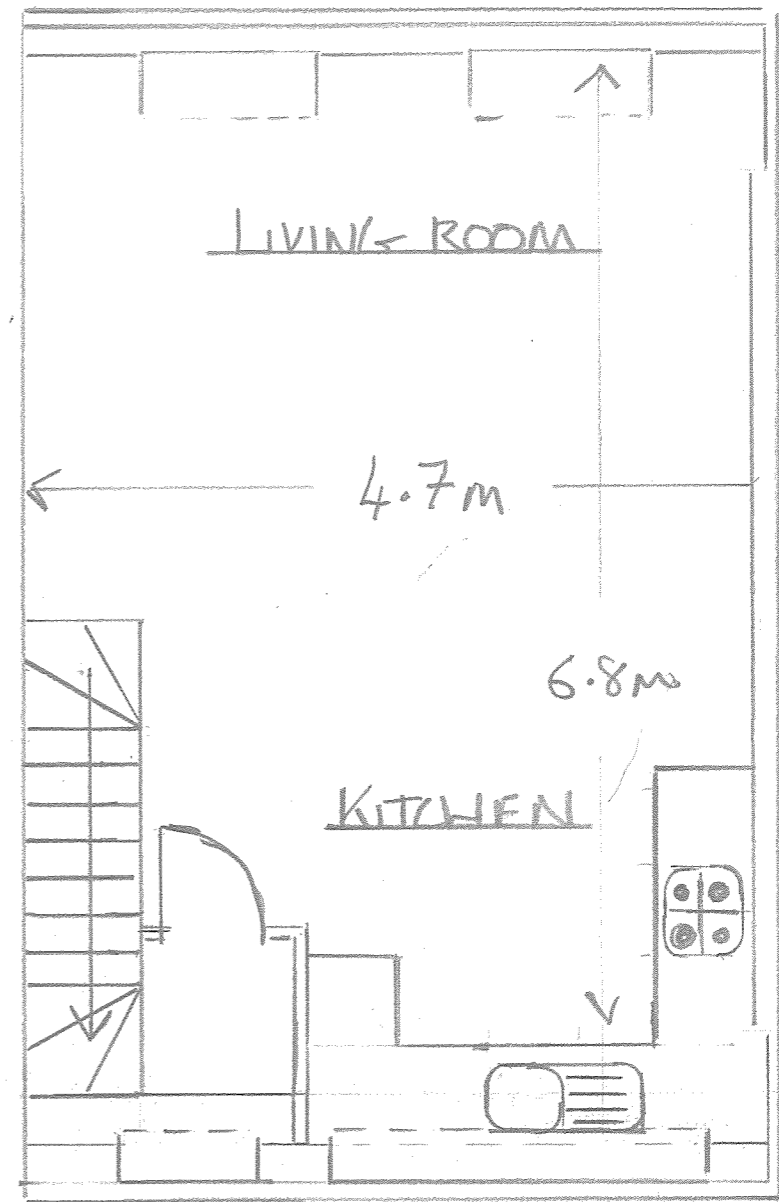

PROPOSED 3<sup>RD</sup> FLOOR PLAN

PROPOSED PLANS  
REVISED

MANCARD ROOF

DRAWINGS NO 3R3

1.50

90 TORRIANO AVE

29/3/2016

JAMES WILLIAMS