



S02 Sign Detail | Scale 1:10@A1

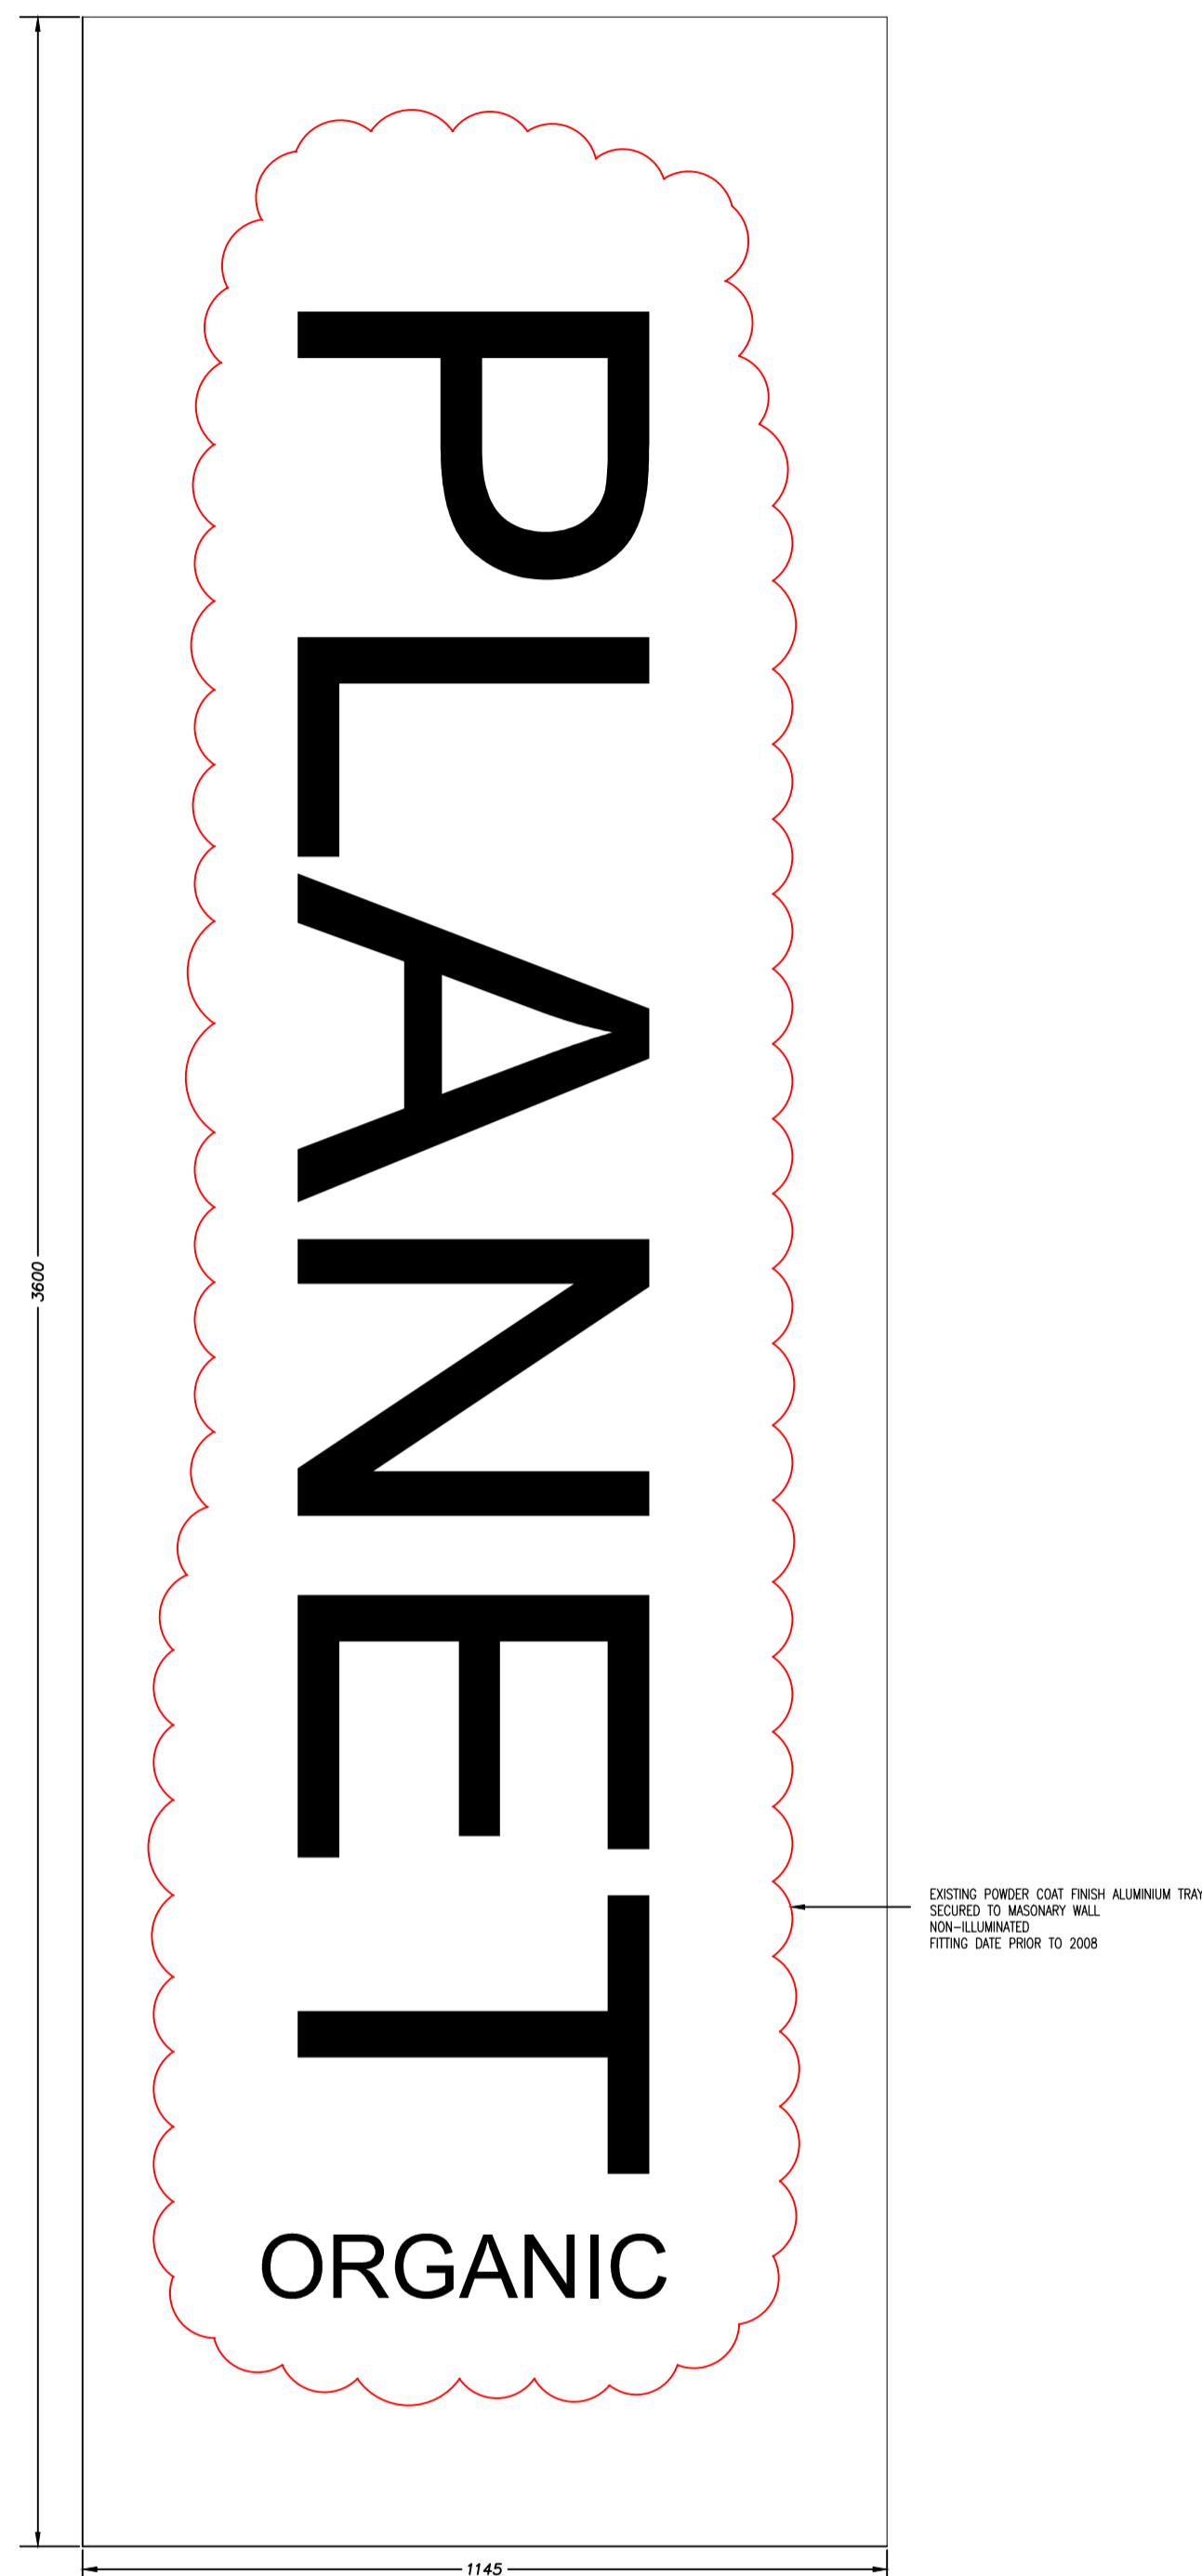

S03 Sign Detail | Scale 1:10@A1

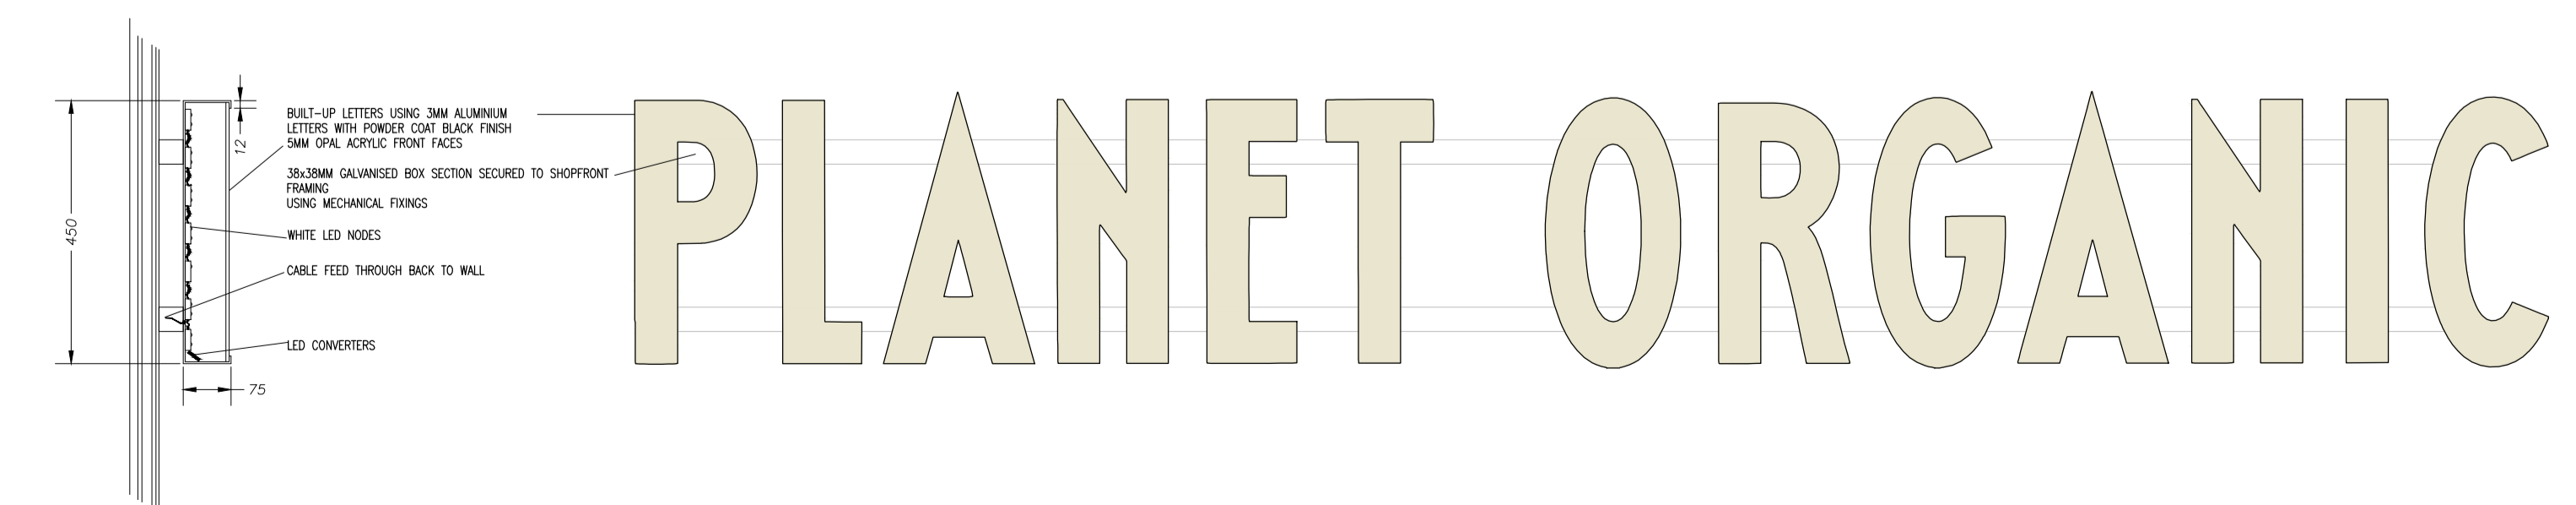

S01 Sign Detail | Scale 1:10@A1

WHITE ILLUMINATED SIGNAGE
NO MORE THAN 600 cd/m2

EXISTING POWDER COAT FINISH ALUMINUM TRAY
SECURED TO MASONRY WALL
NON-ILLUMINATED
FITTING DATE PRIOR TO 2008

- C 050416 ADDED MORE INFO TO THE TOTEM SIGN
MAXIMUM LUMINANCE LEVEL ADDED
- B 080216 UPDATES
- A 240315 WINDOWS AMENDED

| REV | DATE | DETAILS |
|-----|------|---------|
|-----|------|---------|

www.designtime.com
designtime
 TEL: +44 (0)845 023 0245
 5A CALLS LANDING
 36-38 THE CALLS
 LEEDS LS2 7EW

PROJECT
 PLANET ORGANIC
 TORRINGTON PLACE

DRAWING TITLE
 SIGN DETAILS

| | |
|---------------------------|------------------|
| DRAWN BY SM | DATE FEB-16 |
| DRAWING NUMBER 6061-12 | REVISION C |
| SCALE 1:10@A1 | PAPER SIZE A1 |