
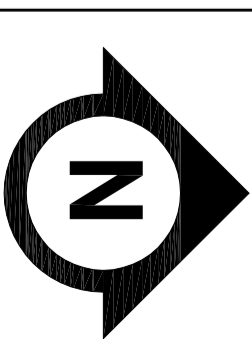


LEGEND:

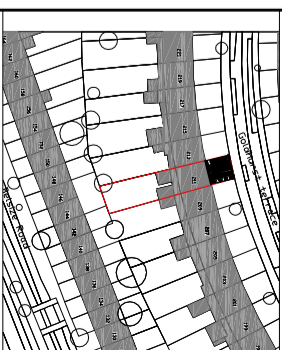

OS MAP  
SCALE 1:1250

PLLOT AREA  
XXX m<sup>2</sup>

EXISTING FLOOR AREA  
GROUND FLOOR AREA: XXm<sup>2</sup>

PROPOSED FLOOR AREA  
GROUND FLOOR AREA: XXm<sup>2</sup>

PROPOSED AREA OF EXTENSION:  
• Rear Extension Increase: XXm<sup>2</sup>

Total area to be extend : xxm<sup>2</sup>

Author/Drawn:	Description

Revised:	Date	Description

Project:  
211 goldhurst terrace NW63ER


Title:  
Proposed Detail Elevation  
Existing / Proposed Plan  
Existing/Proposed Elevation




Bluelime LTD  
Unit 3 Bonny Street  
London  
NW1 9PE  
T: +44 (0) 844 800 5711  
F: +44 (0) 844 800 5059  
E: info@blueimeltd.com  
W: www.blueimeltd.com

PLANNING DRAWINGS


Drawn By:	Scale:	Date:
ER	AS@ A1	04/03/16
Drawing Number:	Revised:	
BLC-1546-PP-101	D	

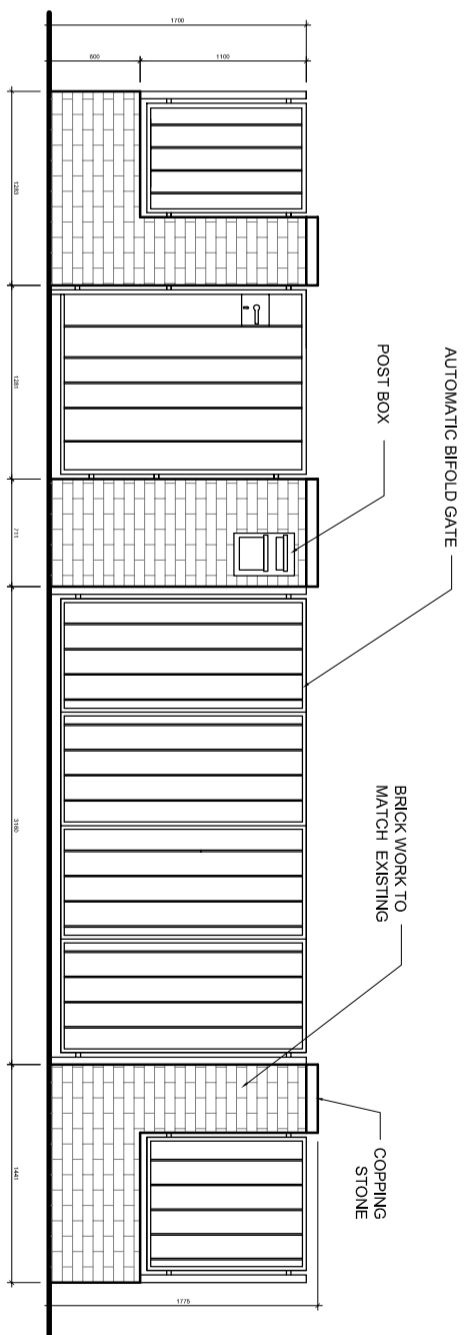


05: PROPOSED DETAIL ELEVATION  
SCALE 1:25

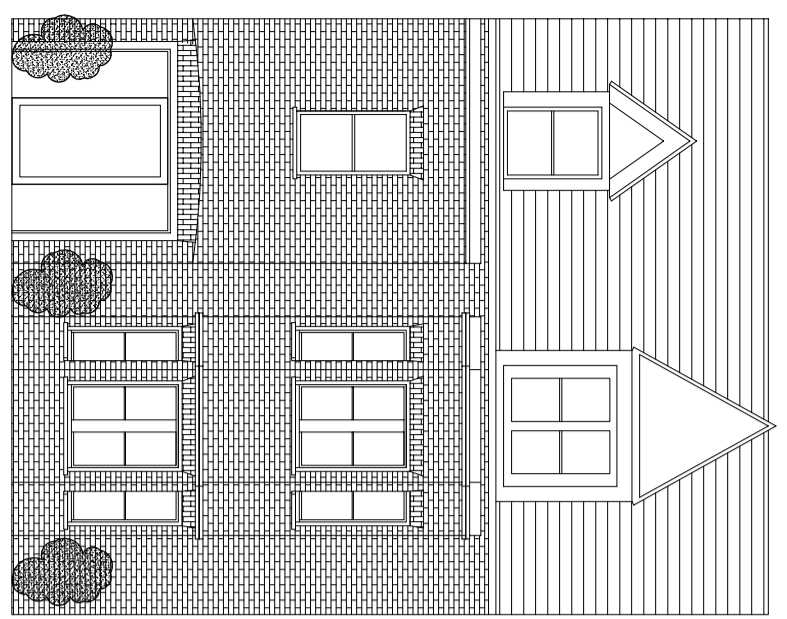


01: EXISTING ELEVATION  
SCALE 1:30

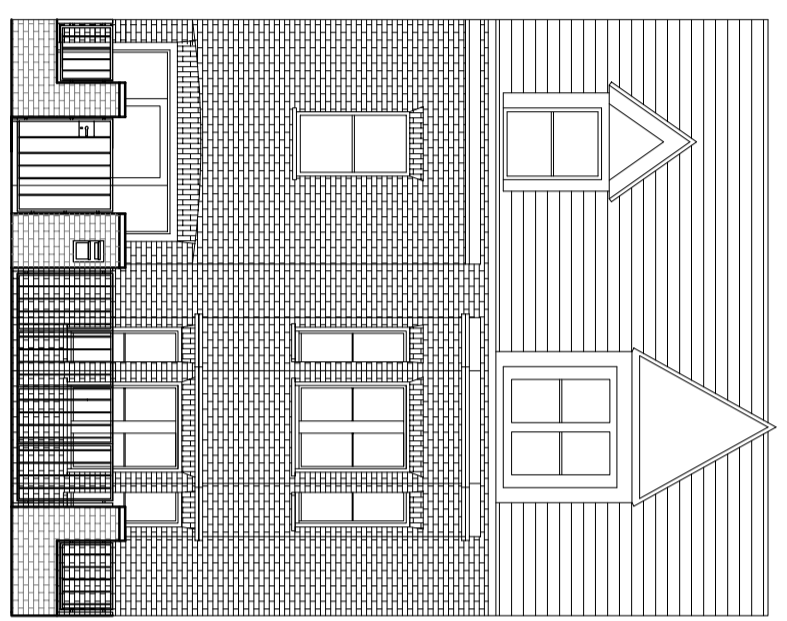


02: PROPOSED ELEVATION  
SCALE 1:30

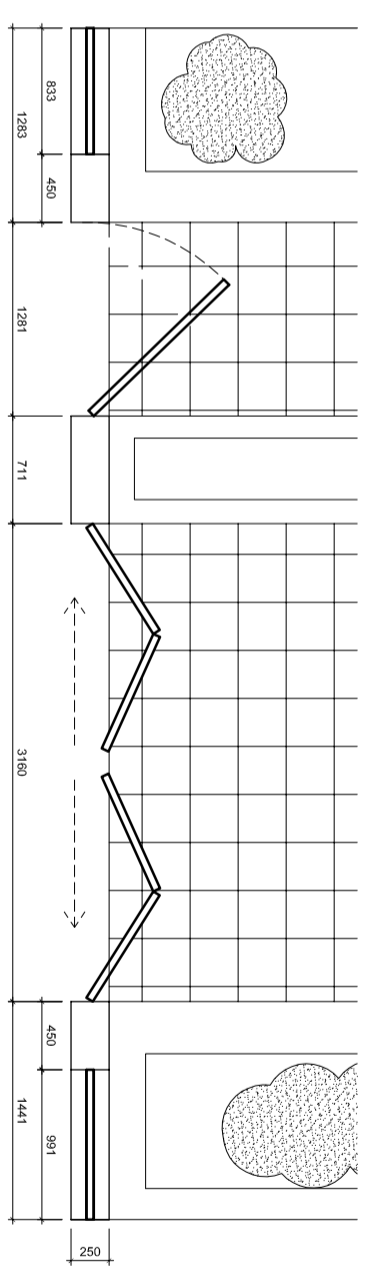


06: PROPOSED PLAN SCALE 1:25

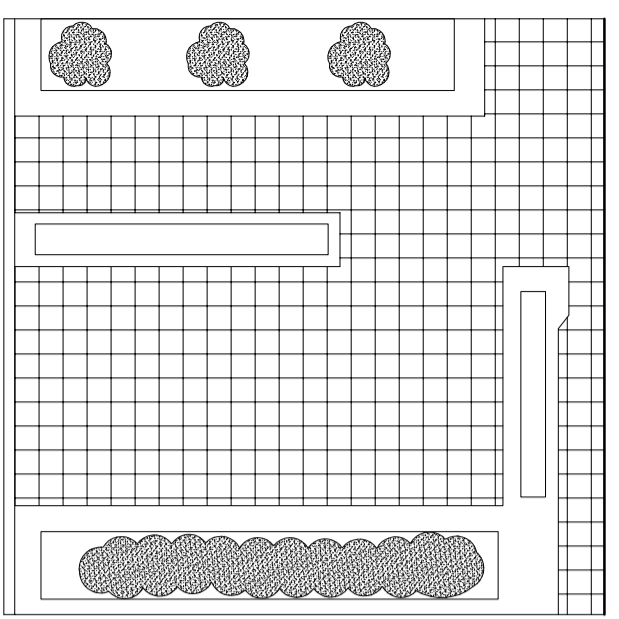

03: EXISTING PLAN  
SCALE 1:50

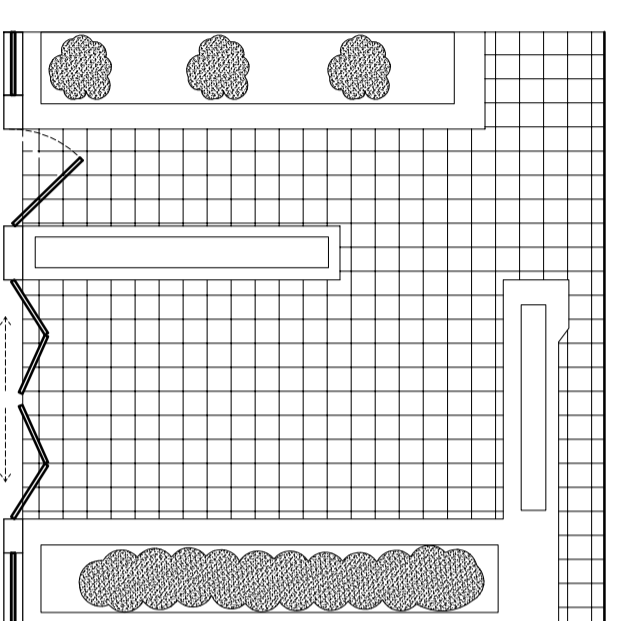

04: PROPOSED PLAN  
SCALE 1:50

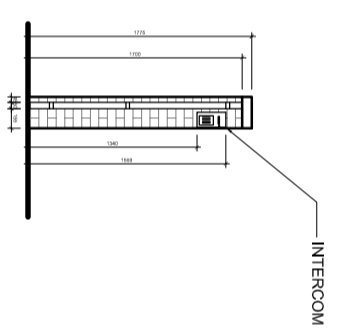

07: PROPOSED ELEVATION INTERCOM  
SCALE 1:25

