


TYPE P1
PARTY WALL PARTITIONS
K10 / 115A
F10 / 36A

NEW 60 MIN FIRE RATED INTERNAL PARTITIONS TO BLOCK UP EXISTING OPENINGS WITHIN PARTY WALLS


2 X LAYERS OF 2.5MM SKIM COAT PLASTER BOTH SIDES
12.5MM THICK GYPROC WALL FIRELINE BOARD BOTH SIDES
10MM DOT & DAB ADHESIVE TO BOTH SIDES
440MMX100MMX215MM COMMON BLOCKWORK BOTH SIDES
CAVITY VOID - VARIED WIDTH

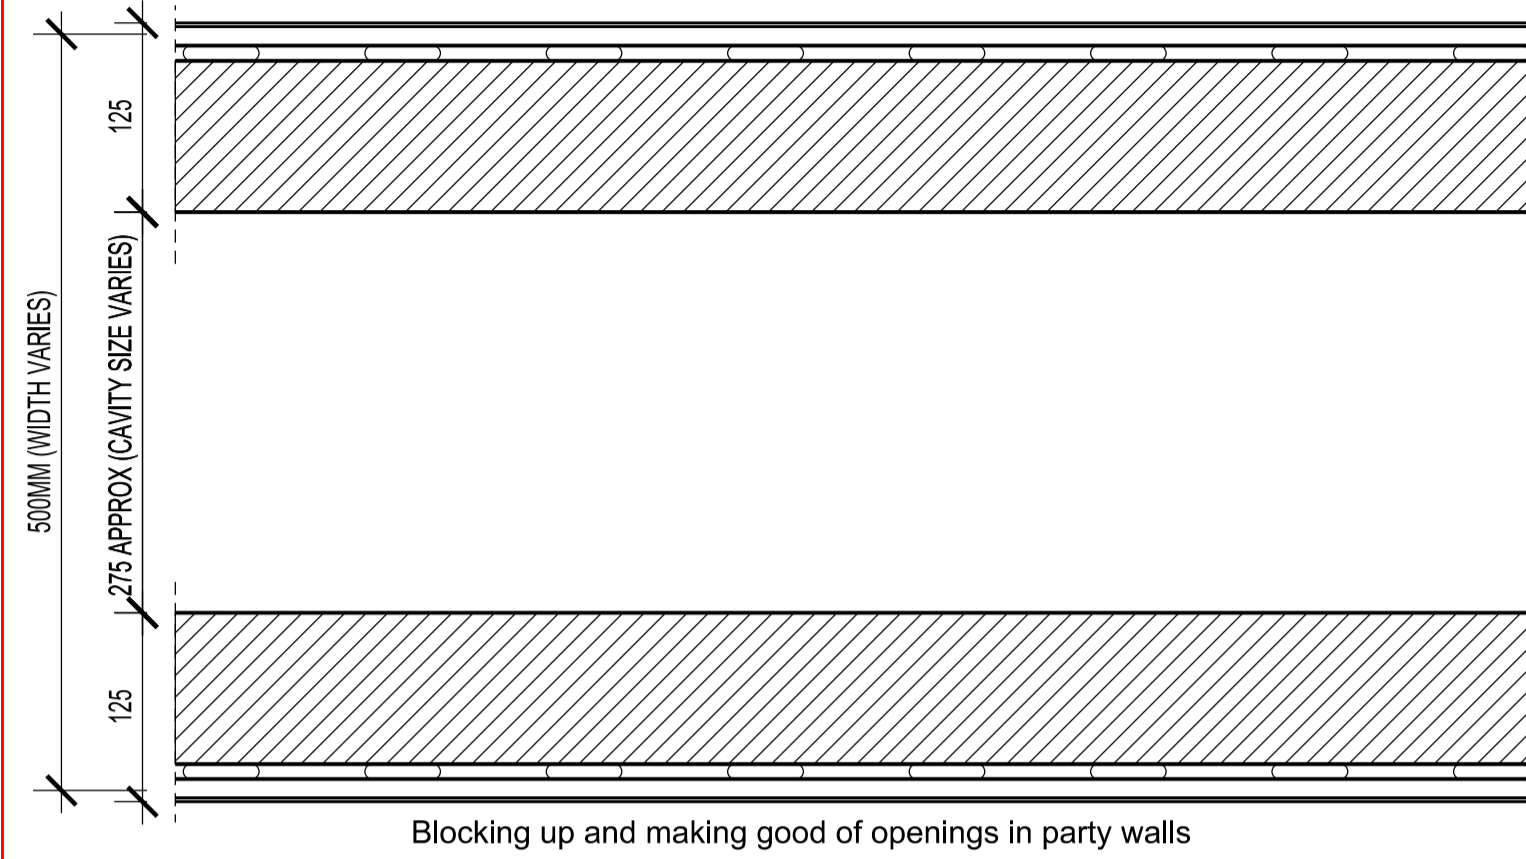

TYPE P4
TIMBER STUD PARTITION
K10 / 118A

AS TYPE P2 BUT WITH SKIM COAT PLASTER TO ONE SIDE ONLY


105MM TIMBER PARTITION WITH TIMBER STUDS (75MMX38MM) AT 600MM CENTRES
12.5MM THICK GYPROC WALL BOARD BOTH SIDES
2.5MM SKIM COAT PLASTER TO ONE SIDE ONLY

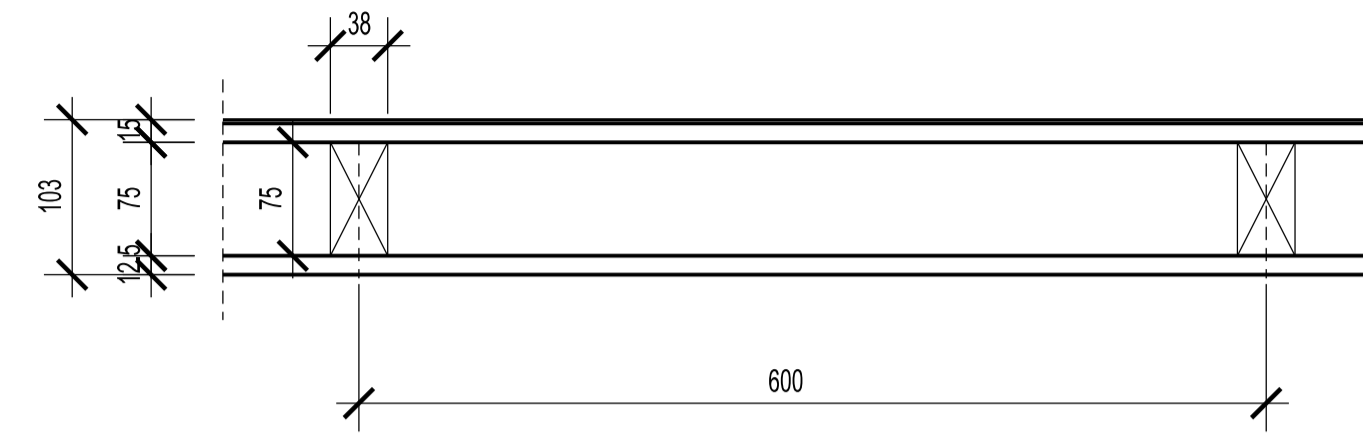

TYPE P7
60 MIN FIRE RATED PARTITION
K10 / 121A

60 MIN FIRE RATED PARTITIONS


2 X 12.5MM THICK GYPROC FIRELINE WALL BOARD
2.5MM SKIM COAT PLASTER TO ROOM SIDE

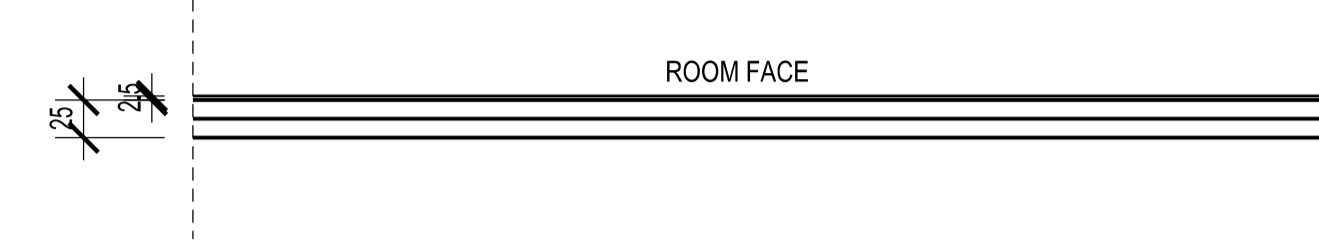

TYPE P2
TIMBER STUD PARTITION
K10 / 116A

NEW GENERAL PARTITIONS AND TOILET CUBICLE PARTITIONS


105MM TIMBER STUD PARTITION
75MMX38MM TIMBER STUDS AT 600MM CENTRES
12.5MM THICK GYPROC WALL BOARD BOTH SIDES
2.5MM SKIM COAT PLASTER BOTH SIDES

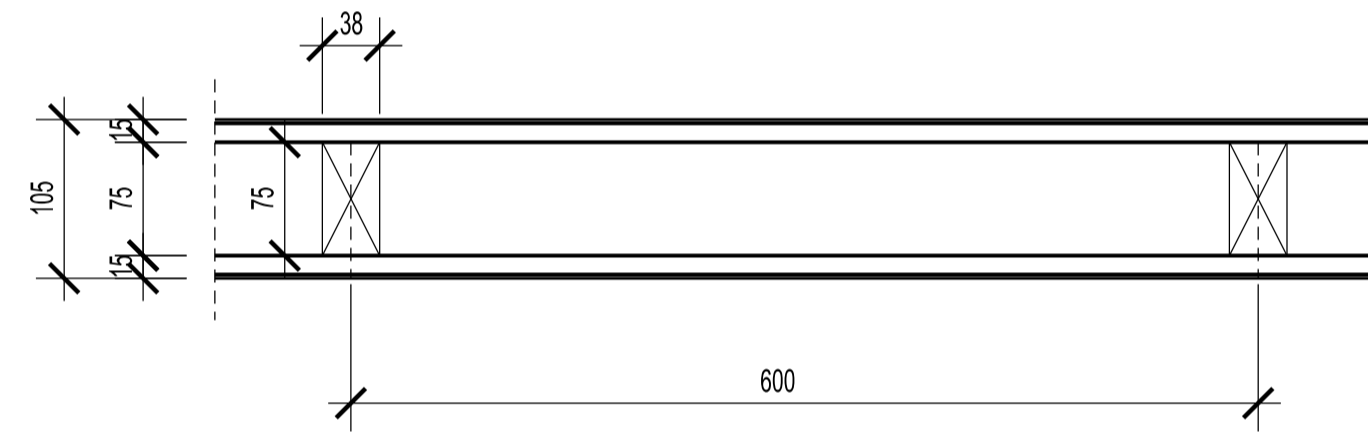

TYPE P5
TIMBER STUD PARTITION
K10 / 119A
M40/110A

AS TYPE P2 BUT WITH TILED FINISH TO ONE SIDE


105MM TIMBER PARTITION WITH TIMBER STUDS (75MMX38MM) AT 600MM CENTRES
12.5MM THICK GYPROC WALL BOARD BOTH SIDES
2.5MM SKIM COAT PLASTER TO BOTH SIDES
TILE FINISH TO ONE SIDE

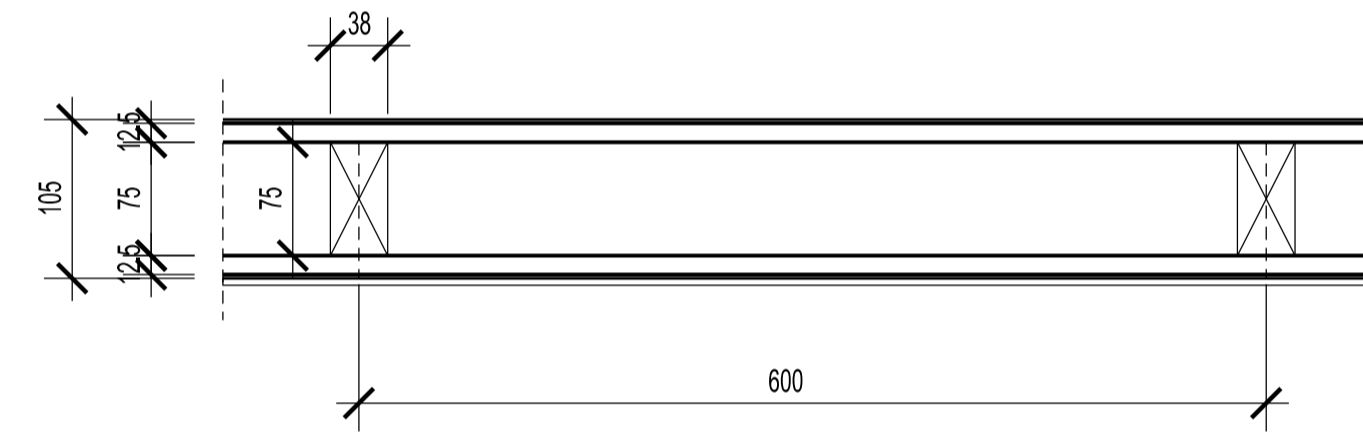

TYPE P3
60 MIN FIRE RATED PARTITION
K10 / 117A

NEW 60 MIN FIRE RATED PARTITIONS IN LOBBY AREAS


160MM TIMBER STUD PARTITION
110MMX50MM TIMBER STUDS AT 600MM CENTRES
2 X 12.5MM THICK GYPROC WALL BOARD TO BOTH SIDES
2.5MM SKIM COAT PLASTER BOTH SIDES FLUSH WITH EXISTING

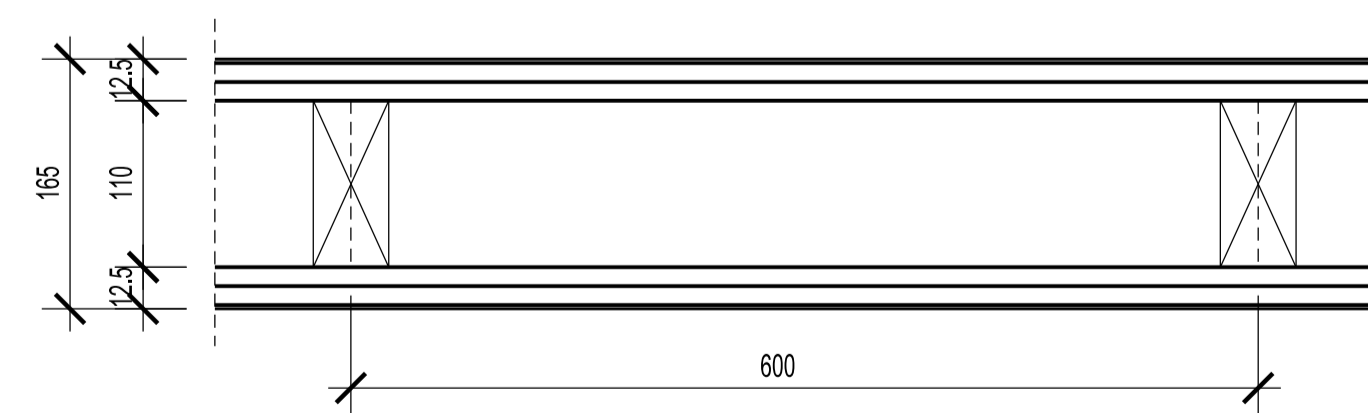

TYPE P6
EXTERNAL WALL INFILL
F10/20A
M20 / 42A

EXTERNAL WALL INFILL TO BLOCK UP EXISTING OPENINGS

BRICKWORK TO MATCH EXISTING
INTERNAL FACE:
10MM DOT & DAB ADHESIVE TO BOTH SIDES
12.5MM THICK GYPROC WALL BOARD
2.5MM SKIM COAT PLASTER FINISH
EXTERNAL FACE:
STUCCO PLASTER FINISH TO BE FLUSH WITH EXISTING

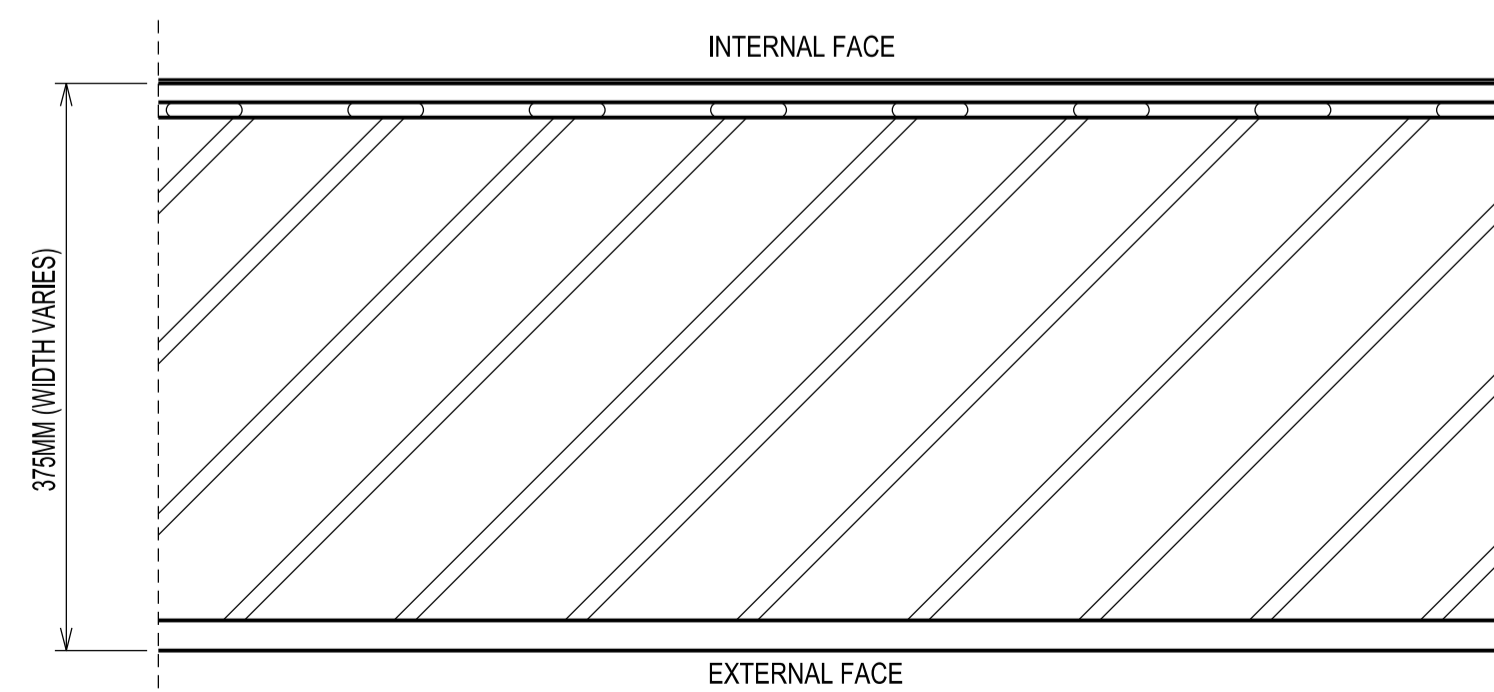

BUILDING DESIGN PARTNERSHIP LTD SHALL HAVE NO RESPONSIBILITY FOR ANY USE MADE OF THIS DOCUMENT OTHER THAN FOR THAT WHICH IT WAS PREPARED AND ISSUED.
ALL DIMENSIONS SHOULD BE CHECKED ON SITE.
DO NOT SCALE FROM THIS DRAWING.
ANY DRAWING ERRORS OR DIVERGENCES SHOULD BE BROUGHT TO THE ATTENTION OF BUILDING DESIGN PARTNERSHIP LTD AT THE ADDRESS SHOWN BELOW.


NOTES

EXISTING BUILDING SURVEY INFORMATION BY PLOWMAN CRAVEN, TO BE READ IN CONJUNCTION WITH ALL RELEVANT PROJECT INFORMATION.

REFER TO SERVICES ENGINEERS DRAWINGS FOR DETAILS OF PROPOSED PLANT INC, RISERS, DUCTS, FLUES, EXTRACT GRILLES, LOUVRES, ETC. AND ASSOCIATED BUILDERS WORK.

KEY:

Wall details for blocking up and making good openings in party walls and openings in external walls at basement level

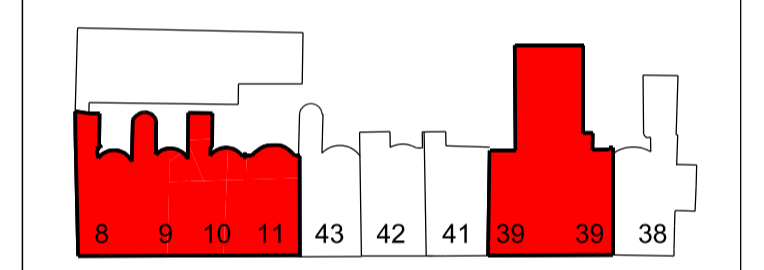

REVISION / DESCRIPTION	DRAWN	CHECKED	DATE
Issue for Construction	JT		19/01/16



16 Brewhouse Yard
Clerkenwell
London EC1V 4LJ
United Kingdom
T +44 (0)20 7812 8000
F +44 (0)20 7812 8399
www.bdp.com

PROJECT TITLE British Museum Perimeter Properties Refurbishment	
PROJECT NUMBER P2002323	
DRAWING TITLE 8-11 Montague Street & 39 Russell Square Proposed Series Partition Types	SCALE 1:5 @ A1
Issue for Construction	DATE 19/01/2016
DRAWING NUMBER (22)AD001	REVISION -