




TOILETS 10MS/1/007

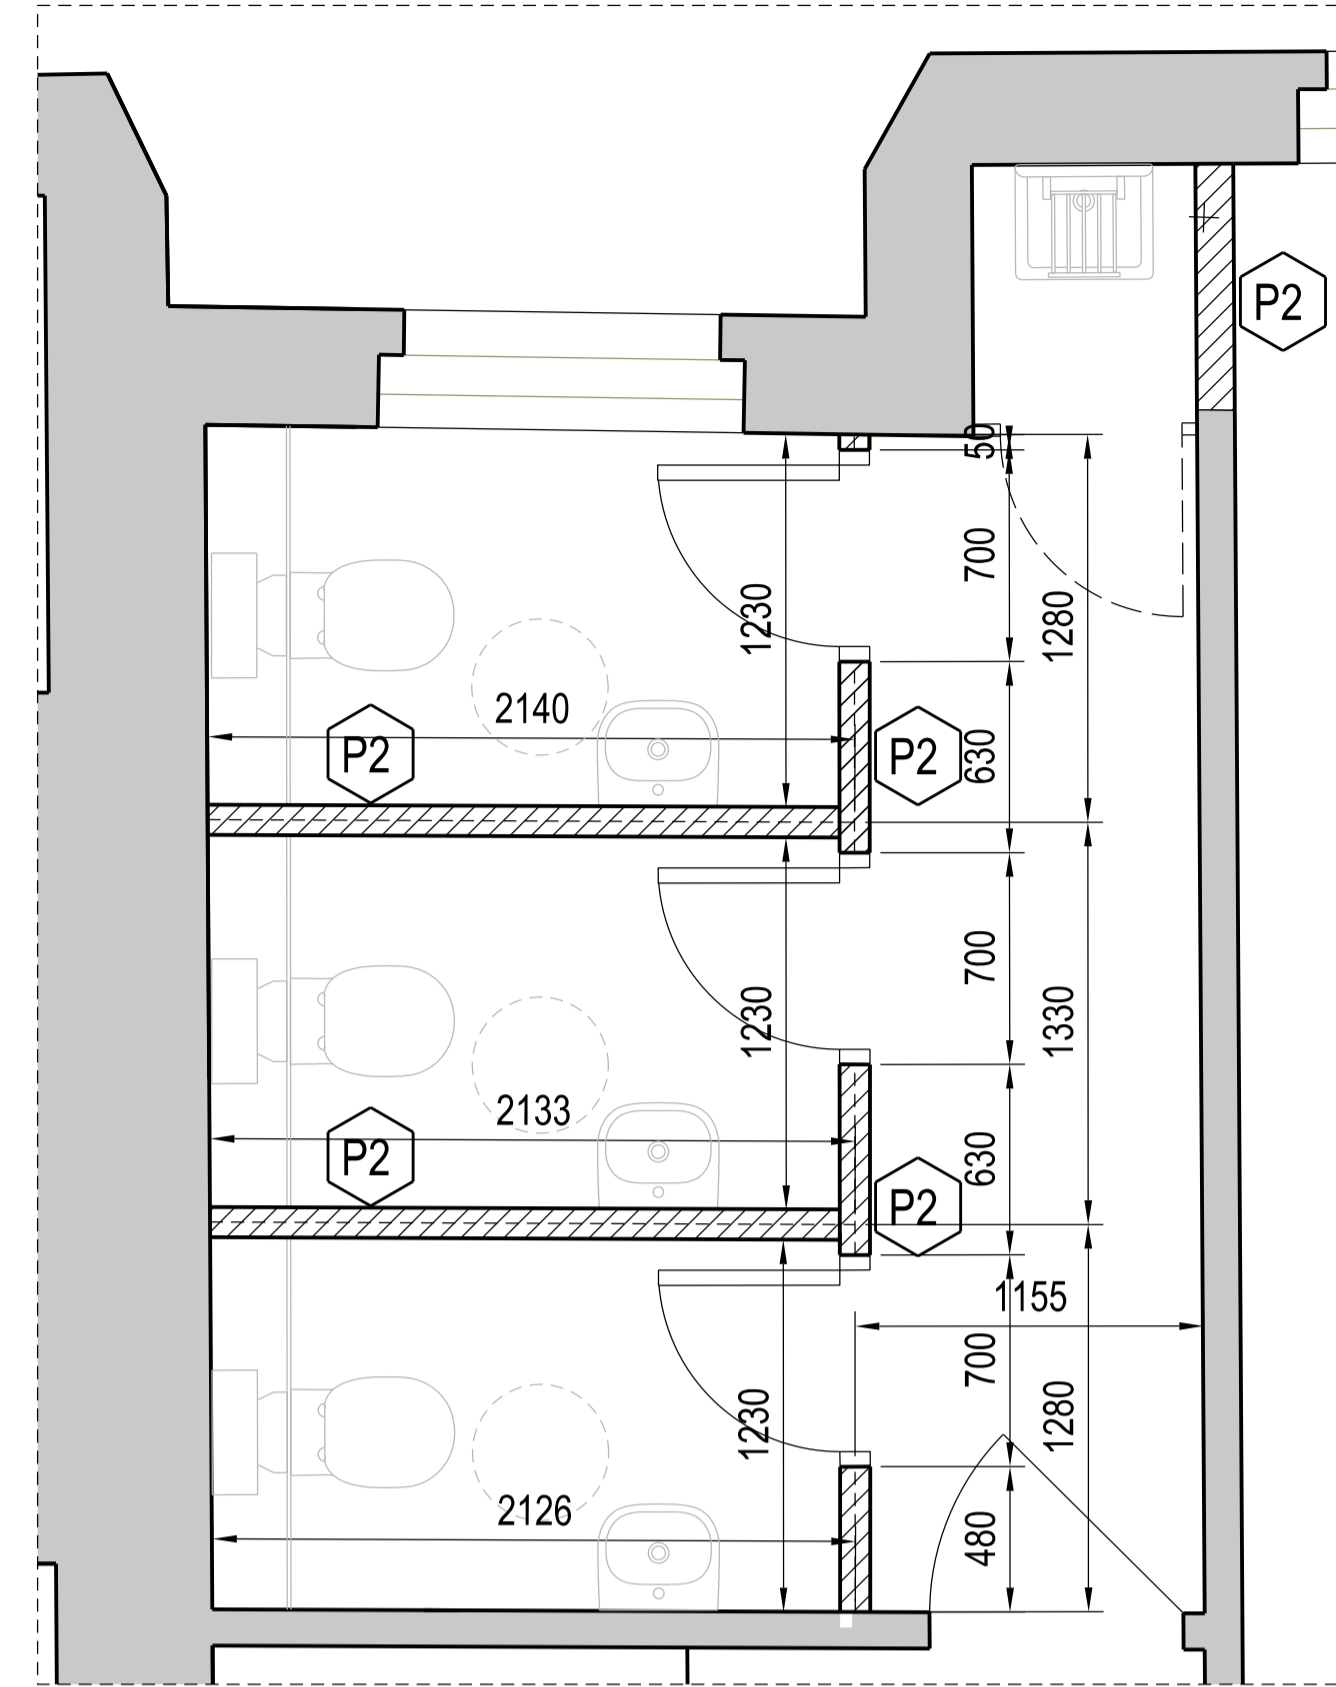

TOILETS 10MS/5/004

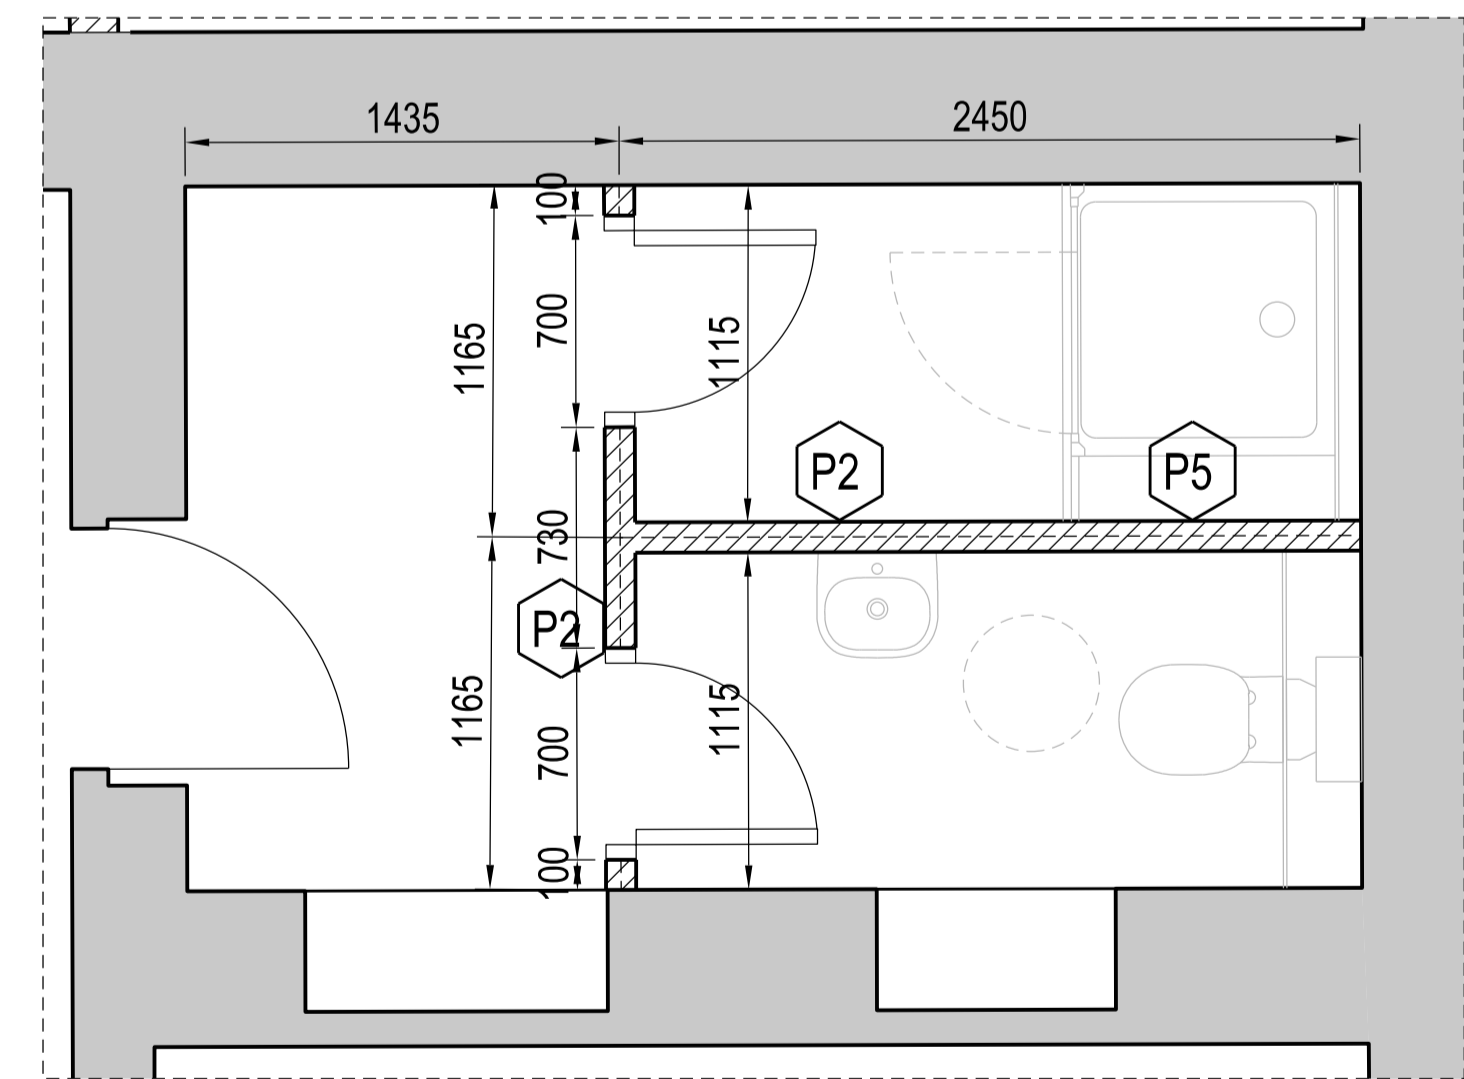

TOILETS 11MS/1/002

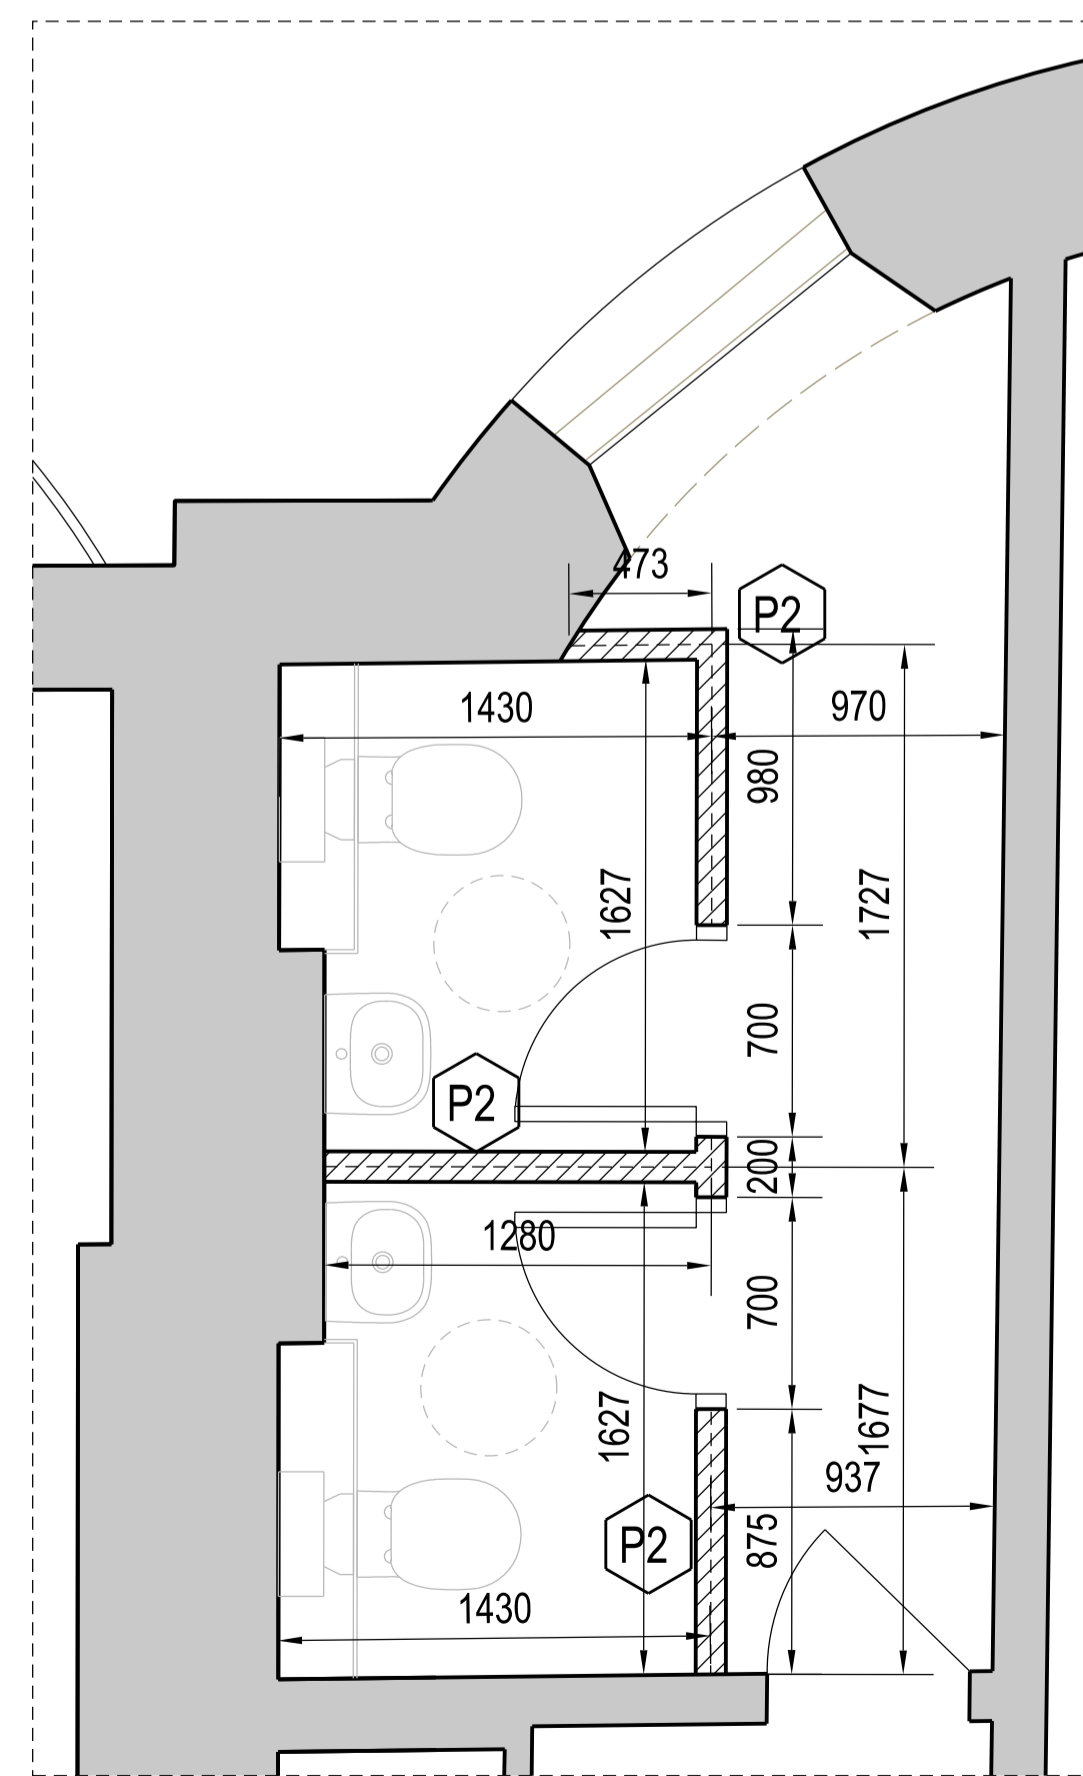

TOILETS 11MS/4/004



BUILDING DESIGN PARTNERSHIP LTD SHALL HAVE NO RESPONSIBILITY FOR ANY USE MADE OF THIS DOCUMENT OTHER THAN FOR THAT WHICH IT WAS PREPARED AND ISSUED.
ALL DIMENSIONS SHOULD BE CHECKED ON SITE.
DO NOT SCALE FROM THIS DRAWING.
ANY DRAWING ERRORS OR DIVERGENCES SHOULD BE BROUGHT TO THE ATTENTION OF BUILDING DESIGN PARTNERSHIP LTD AT THE ADDRESS SHOWN BELOW.

NOTES

EXISTING BUILDING SURVEY INFORMATION BY PLOWMAN CRAVEN, TO BE READ IN CONJUNCTION WITH ALL RELEVANT PROJECT INFORMATION.

REFER TO SERVICES ENGINEERS DRAWINGS FOR DETAILS OF PROPOSED PLANT INC, RISERS, DUCTS, FLUES, EXTRACT GRILLES, LOUVRES, ETC, AND ASSOCIATED BUILDERS WORK.

KEY:

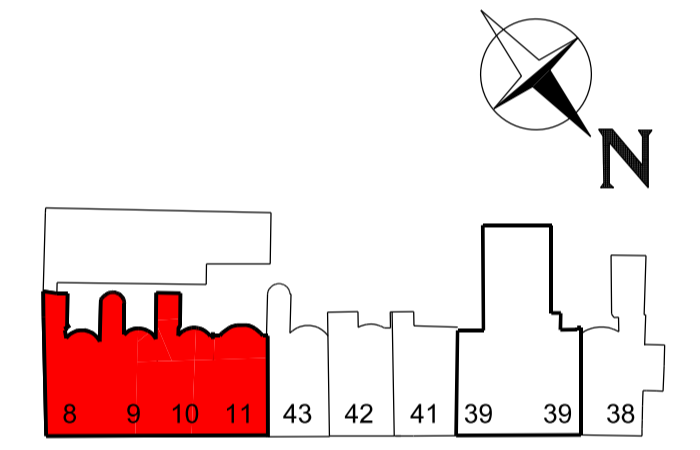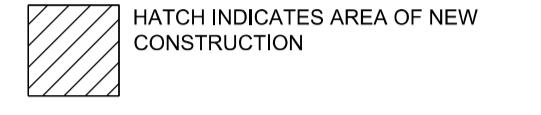

REVISION / DESCRIPTION	DRAWN	CHECKED	DATE
Issue for Construction	RC	JT	02/03/16



BDP.

16 Brewhouse Yard
Clerkenwell
London EC1V 4LJ
United Kingdom
T +44 (0)20 7812 8000
F +44 (0)20 7812 8399
www.bdp.com

PROJECT TITLE
British Museum
Perimeter Properties Refurbishment

PROJECT NUMBER
P2002323

DRAWING TITLE
No. 10 - No. 11 Montague Street
Proposed Series
Partition Setting Out Drawings

Issue for Construction

(22)AP002

SCALE
1:25 @ A1
1:50 @ A3
DATE
02/03/2016

REVISION
-