




TOILETS 8MS/1/009

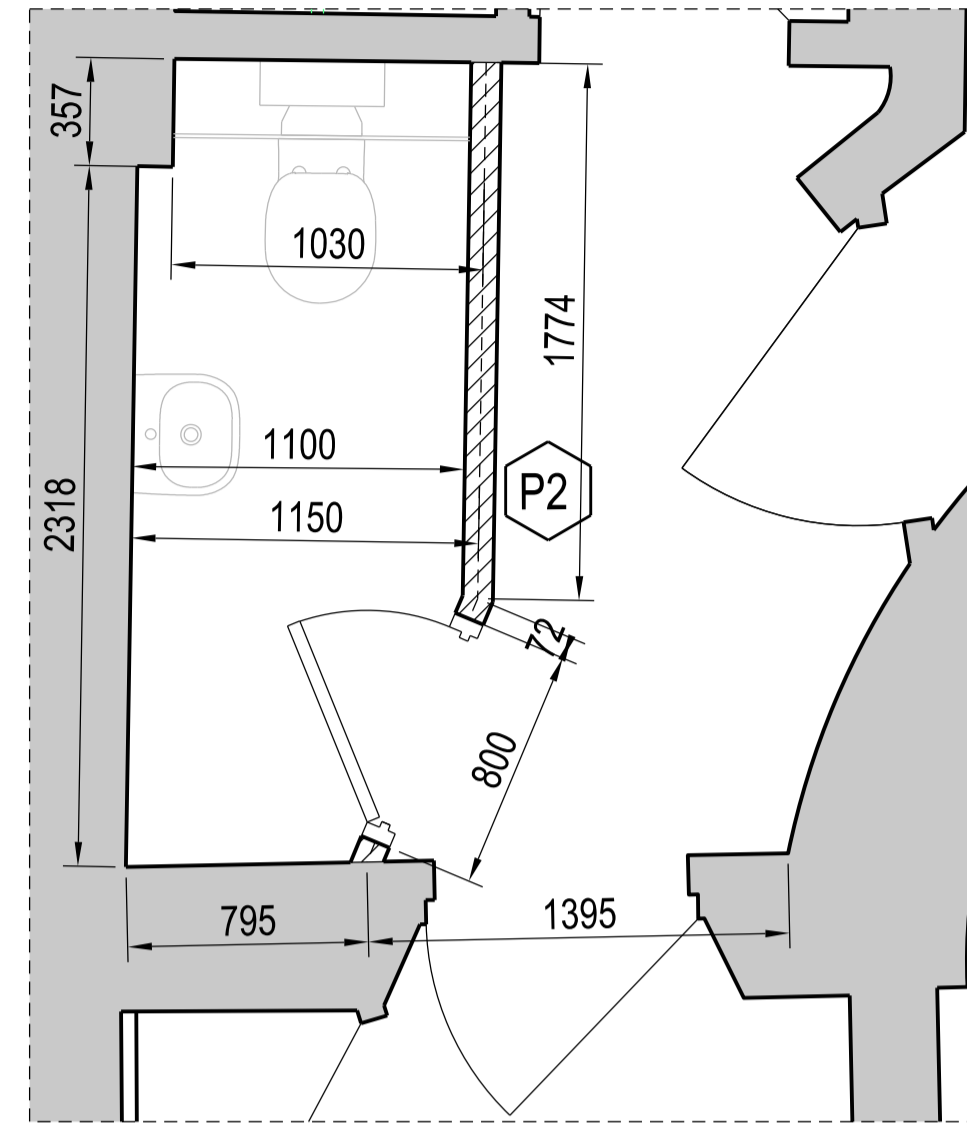


WC 8MS/2/002

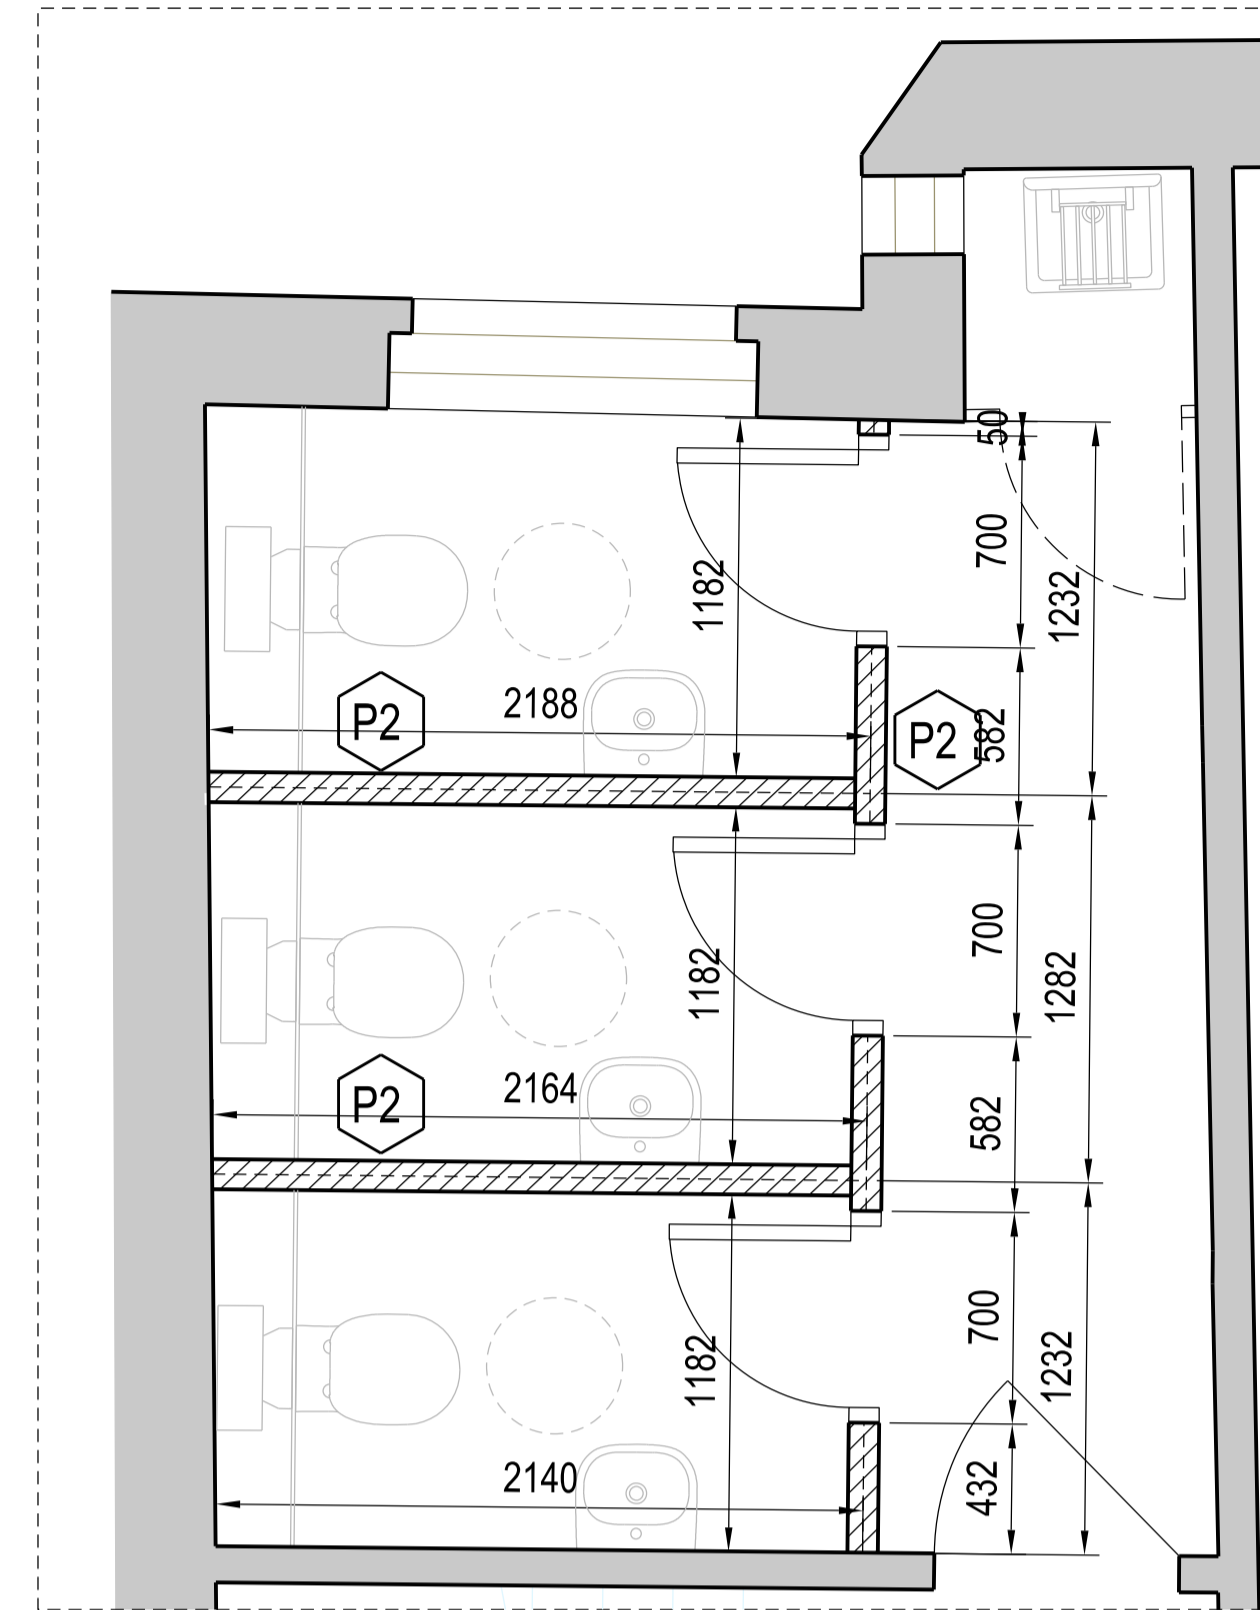


TOILETS 8MS/5/004

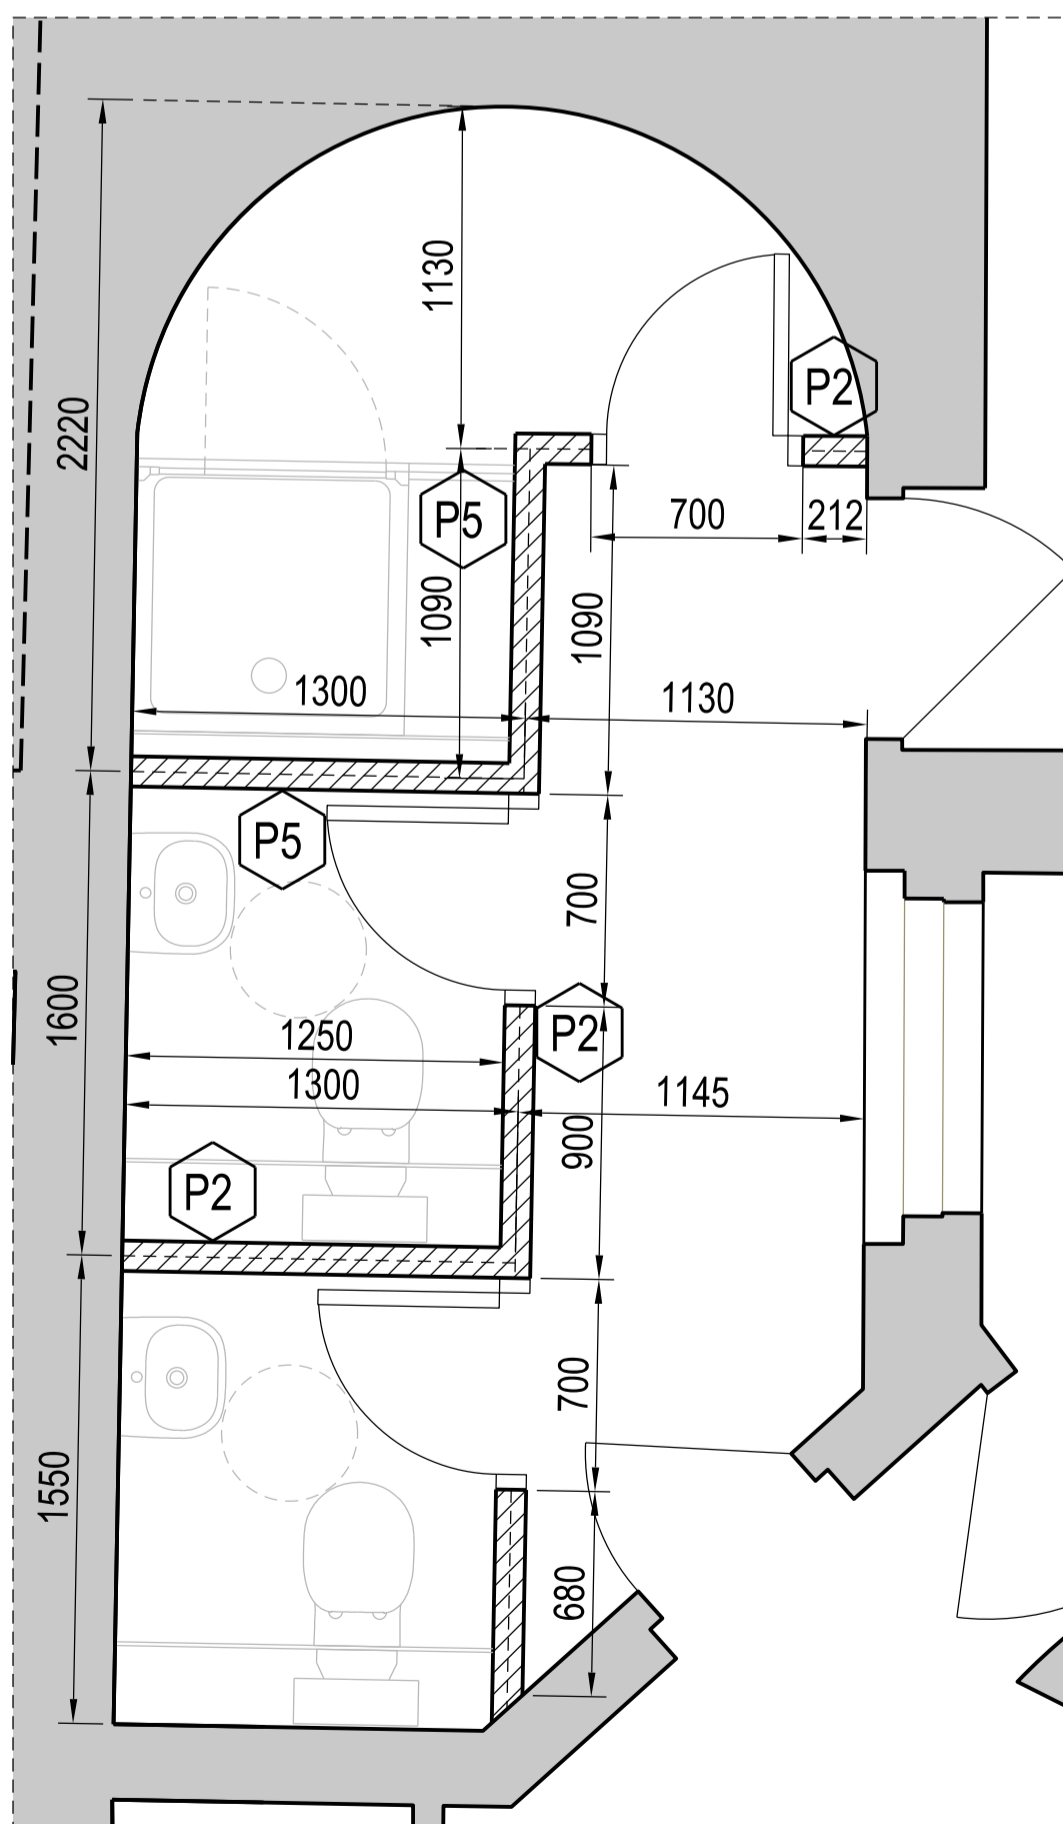

TOILETS 9MS/1/005

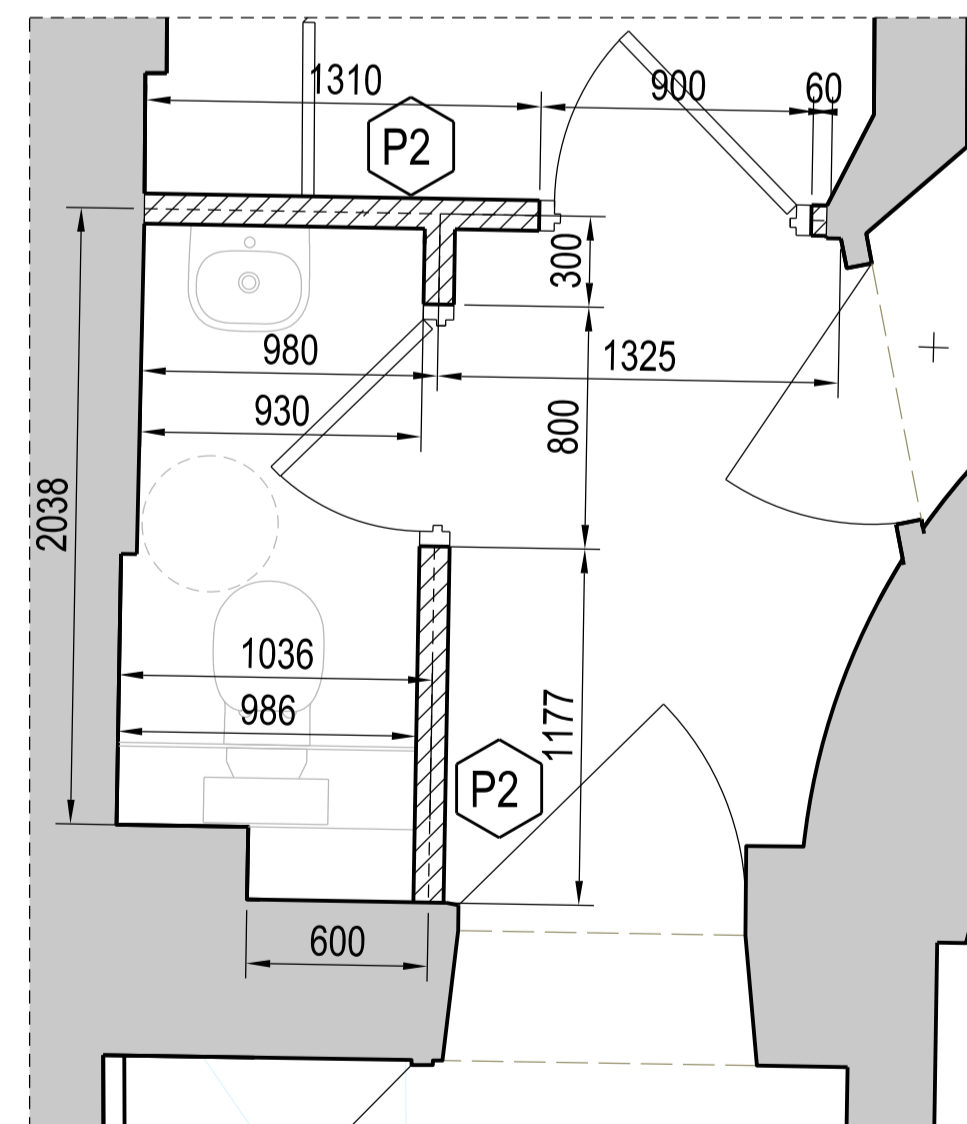

TOILETS 9MS/2/005

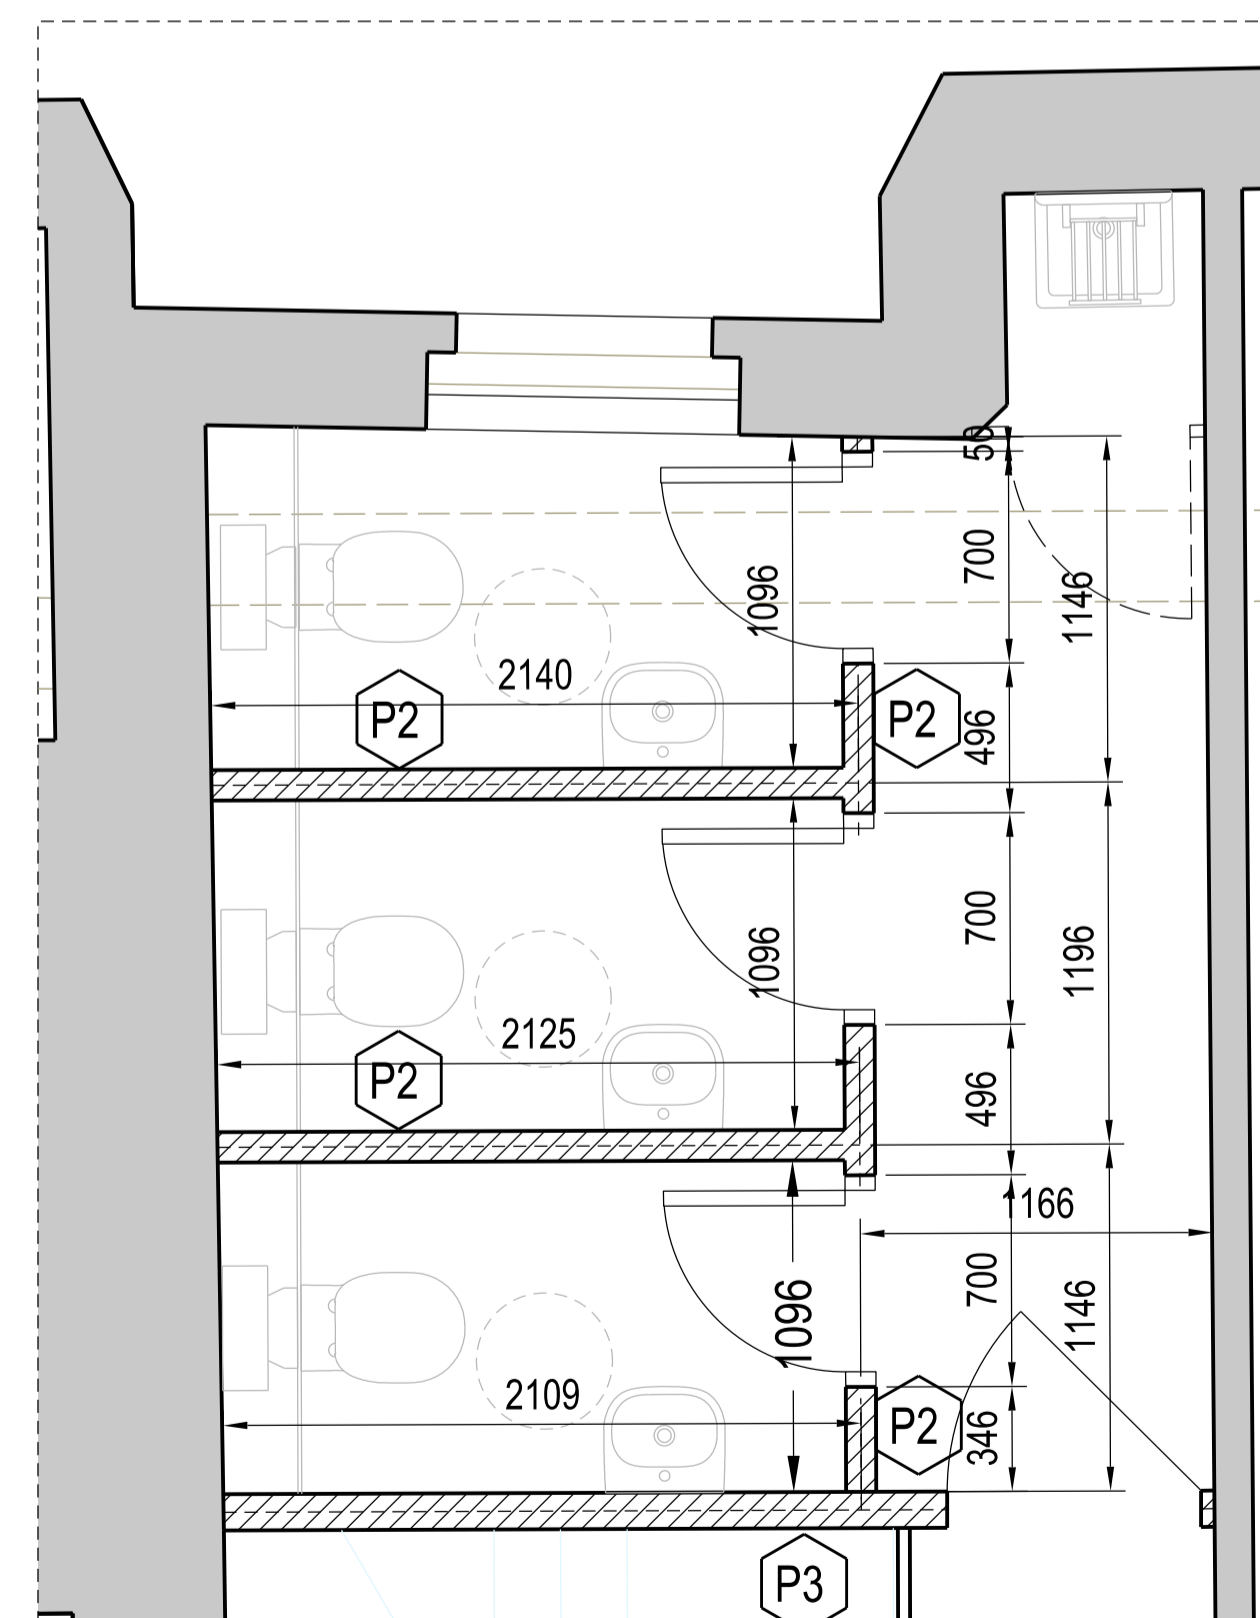

TOILETS 9MS/5/004


BUILDING DESIGN PARTNERSHIP LTD SHALL HAVE NO RESPONSIBILITY FOR ANY USE MADE OF THIS DOCUMENT OTHER THAN THAT FOR WHICH IT WAS PREPARED AND ISSUED.
ALL DIMENSIONS SHOULD BE CHECKED ON SITE.
DO NOT SCALE FROM THIS DRAWING.
ANY DRAWING ERRORS OR DIVERGENCES SHOULD BE BROUGHT TO THE ATTENTION OF BUILDING DESIGN PARTNERSHIP LTD AT THE ADDRESS SHOWN BELOW.


NOTES

EXISTING BUILDING SURVEY INFORMATION BY PLOWMAN CRAVEN, TO BE READ IN CONJUNCTION WITH ALL RELEVANT PROJECT INFORMATION.

REFER TO SERVICES ENGINEERS DRAWINGS FOR DETAILS OF PROPOSED PLANT INC, RISERS, DUCTS, FLUES, EXTRACT GRILLES, LOUVRES, ETC, AND ASSOCIATED BUILDERS WORK.

KEY:

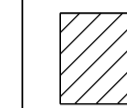 HATCH INDICATES AREA OF NEW CONSTRUCTION

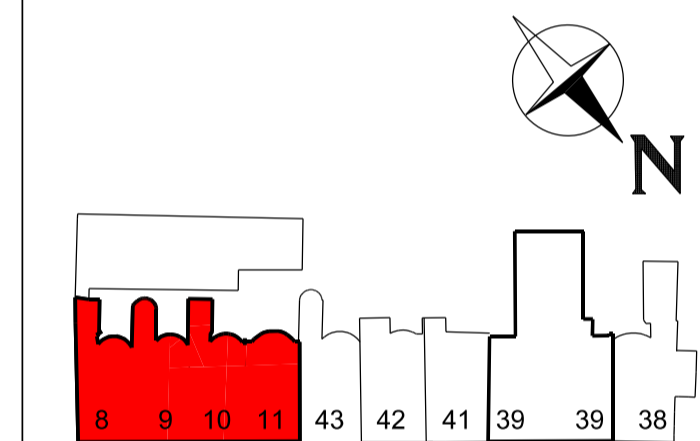

REVISION / DESCRIPTION	DRAWN	CHECKED	DATE
Issue for Construction	RC	JT	02/03/16



BDP.

16 Brewhouse Yard
Clerkenwell
London EC1V 4LJ
United Kingdom
T +44 (0)20 7812 8000
F +44 (0)20 7812 8399
www.bdp.com

PROJECT TITLE	
British Museum Perimeter Properties Refurbishment	
PROJECT NUMBER	
P2002323	
DRAWING TITLE	
No. 8 - No. 9 Montague Street Proposed Series Partition Setting Out Drawings	
SCALE	
1:25 @ A1 1:50 @ A3	
DATE	
02/03/2016	
ISSUE FOR CONSTRUCTION	
Issue for Construction	
DRAWING NUMBER	
(22)AP001	