




E 06 Elevation 06- Unit 3

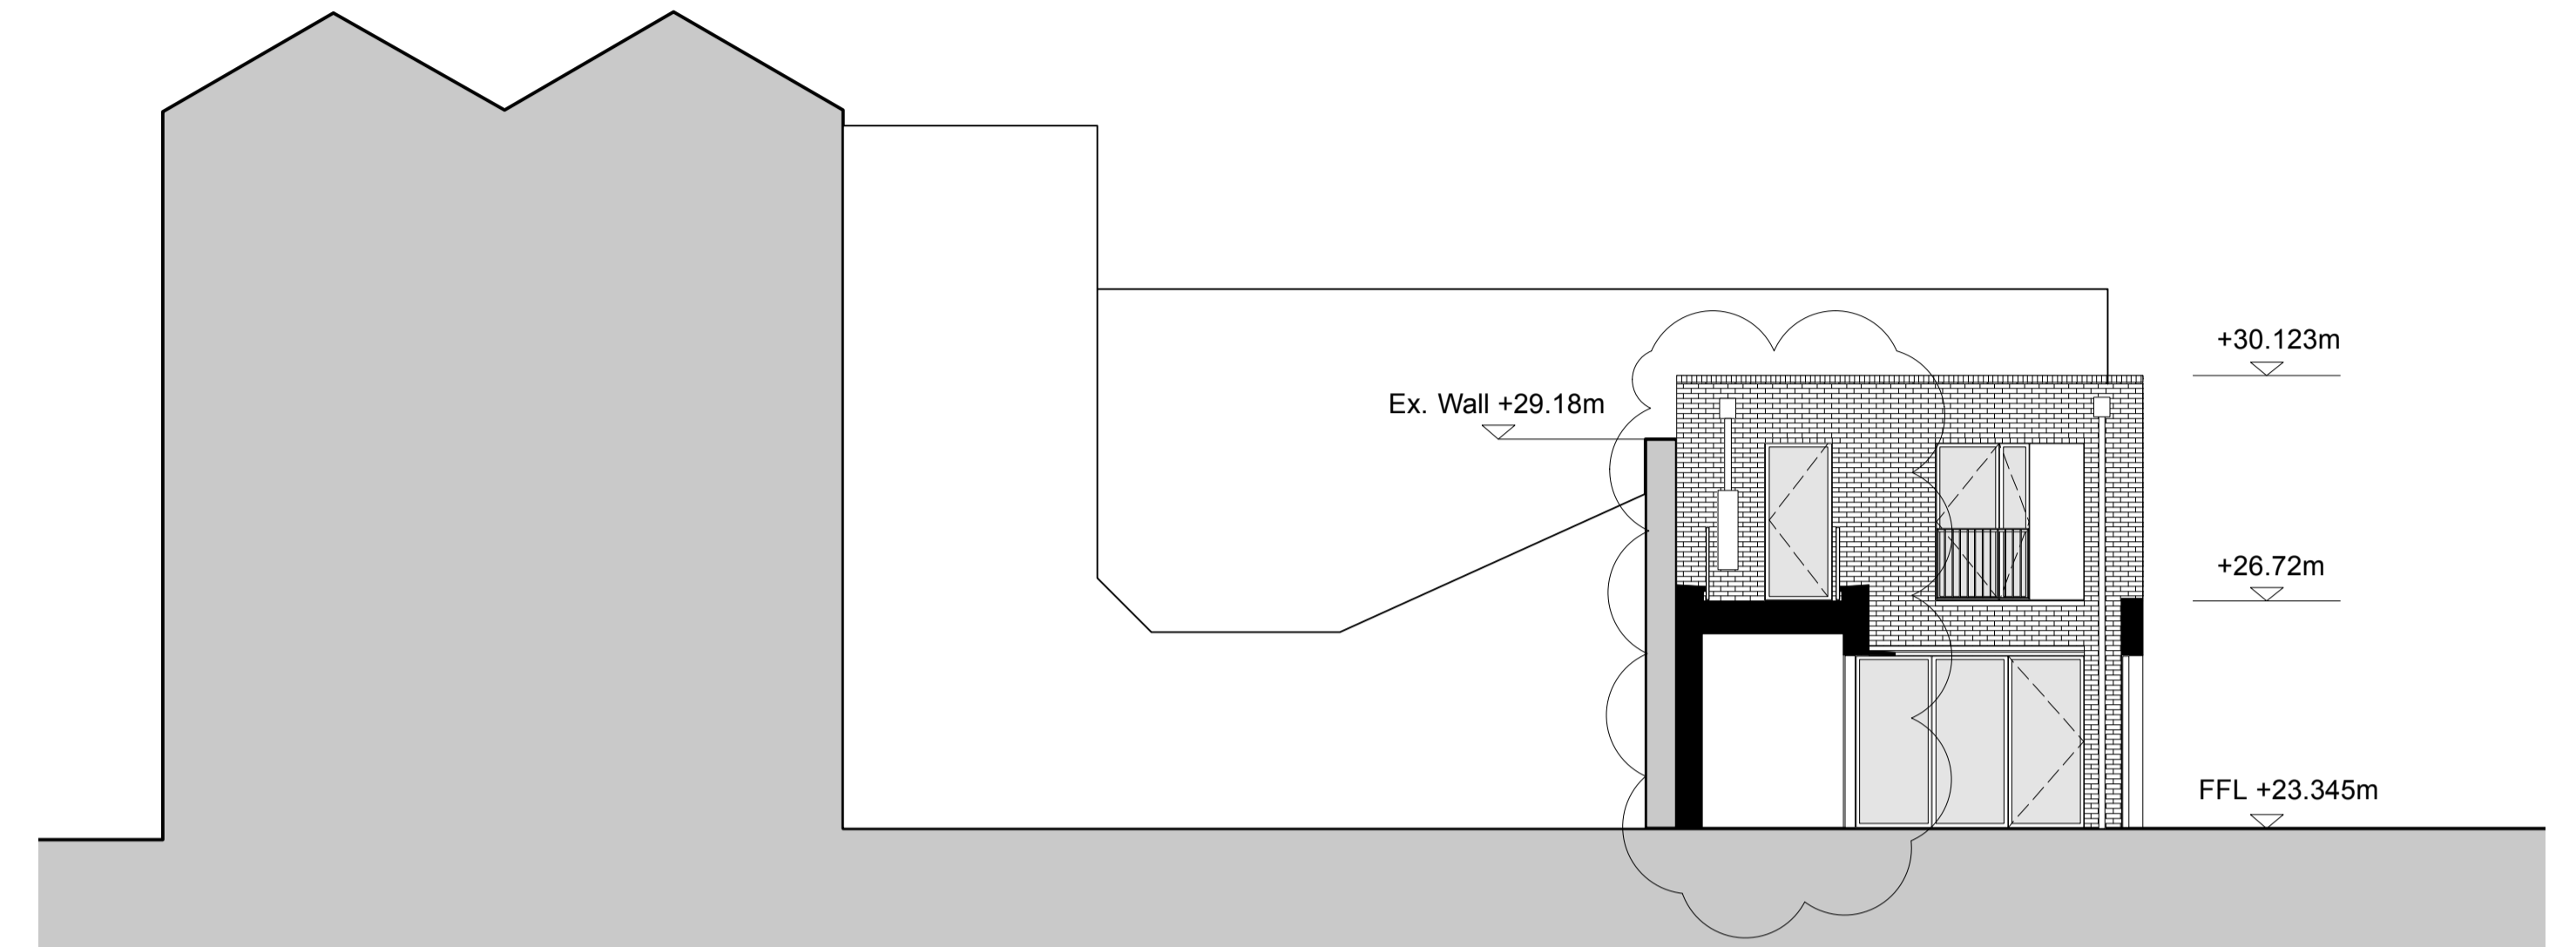


E 07 Elevation 07- Unit 3

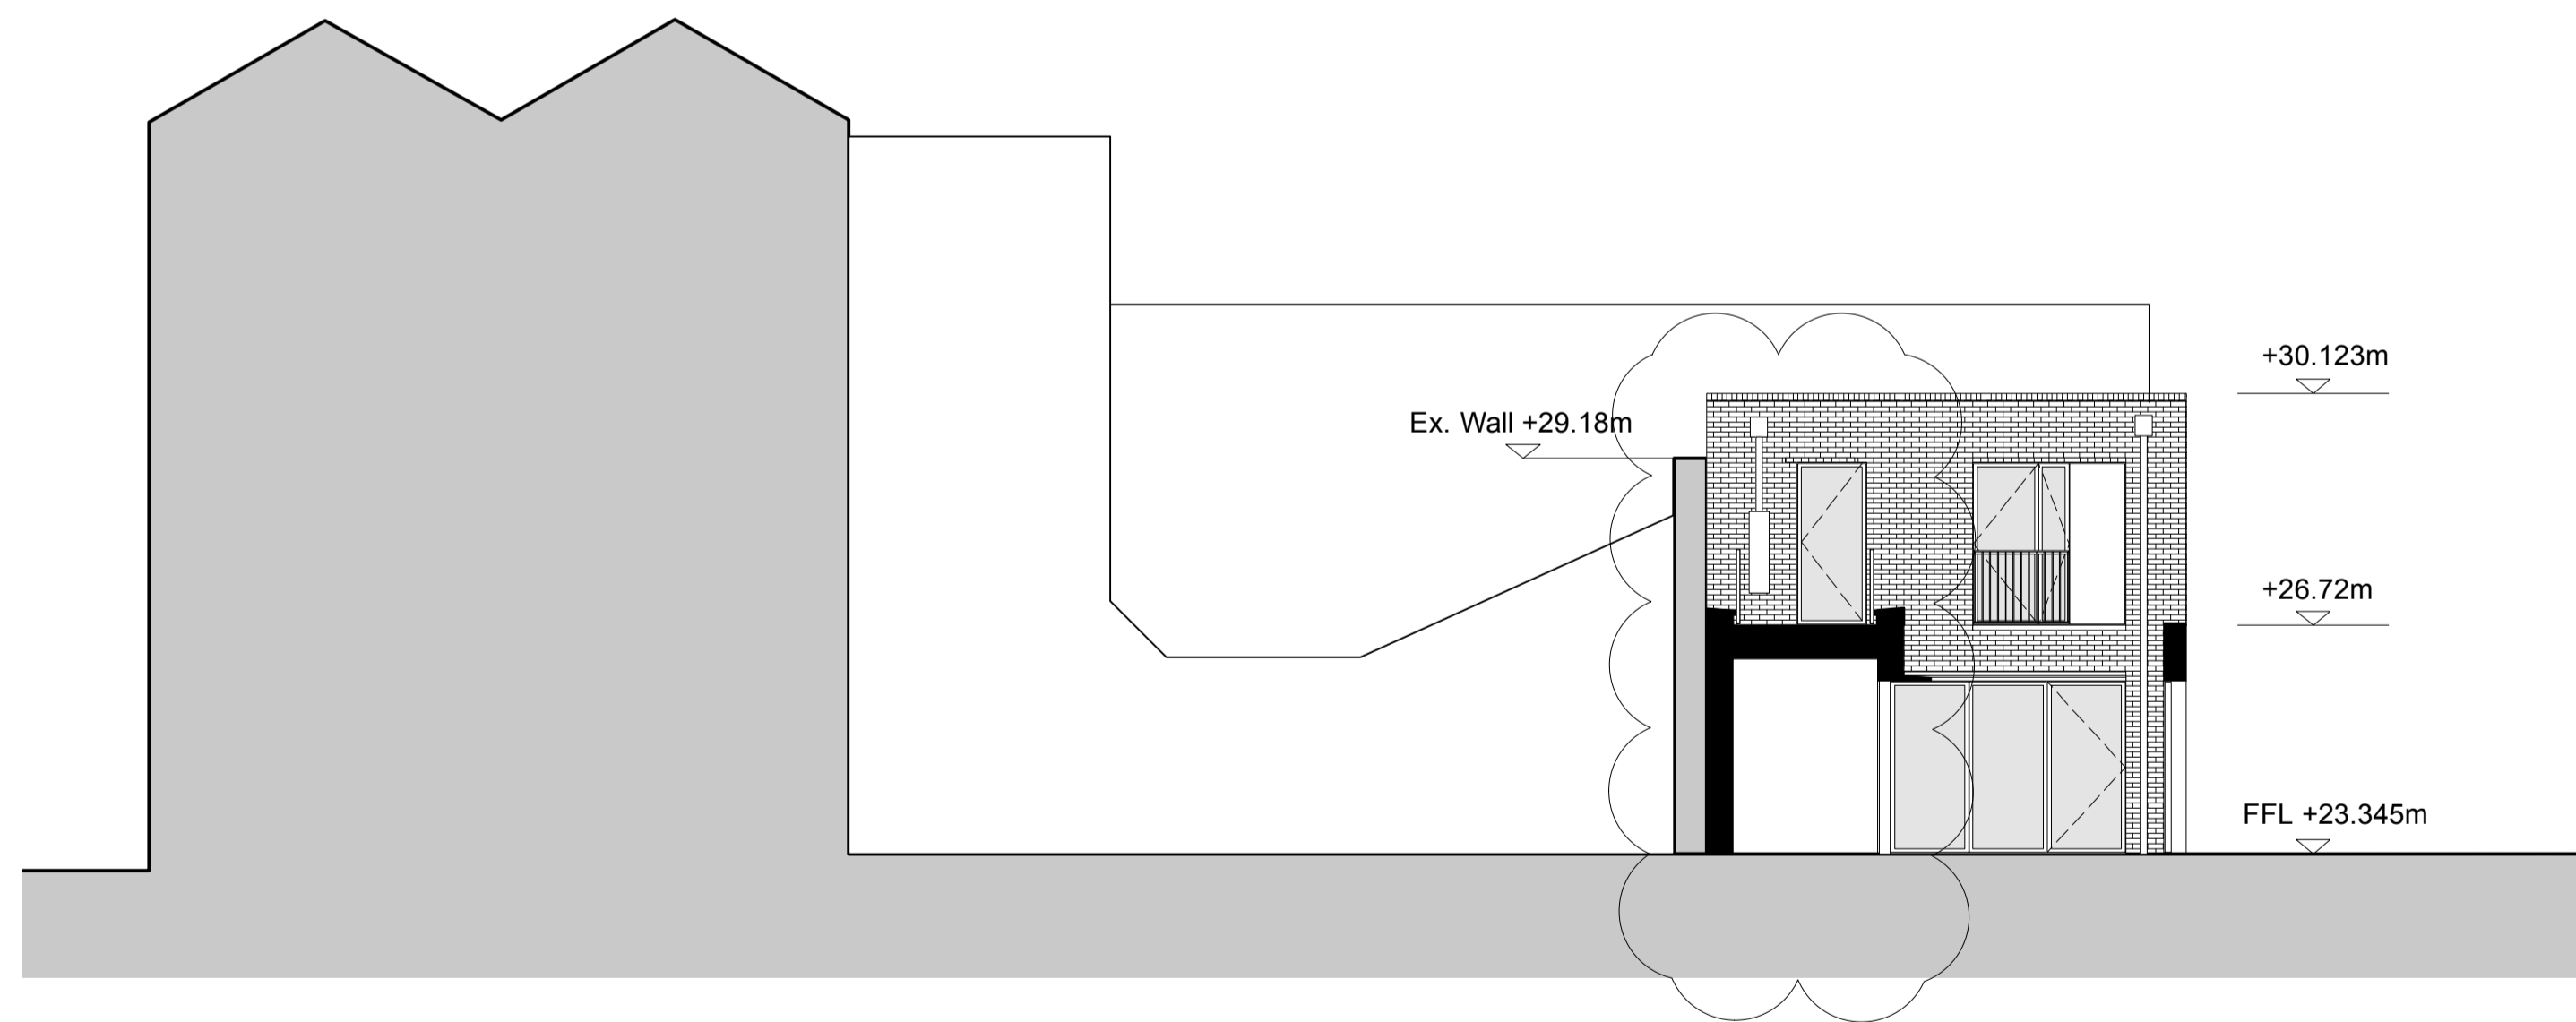

E 08 Elevation 08- Unit 2

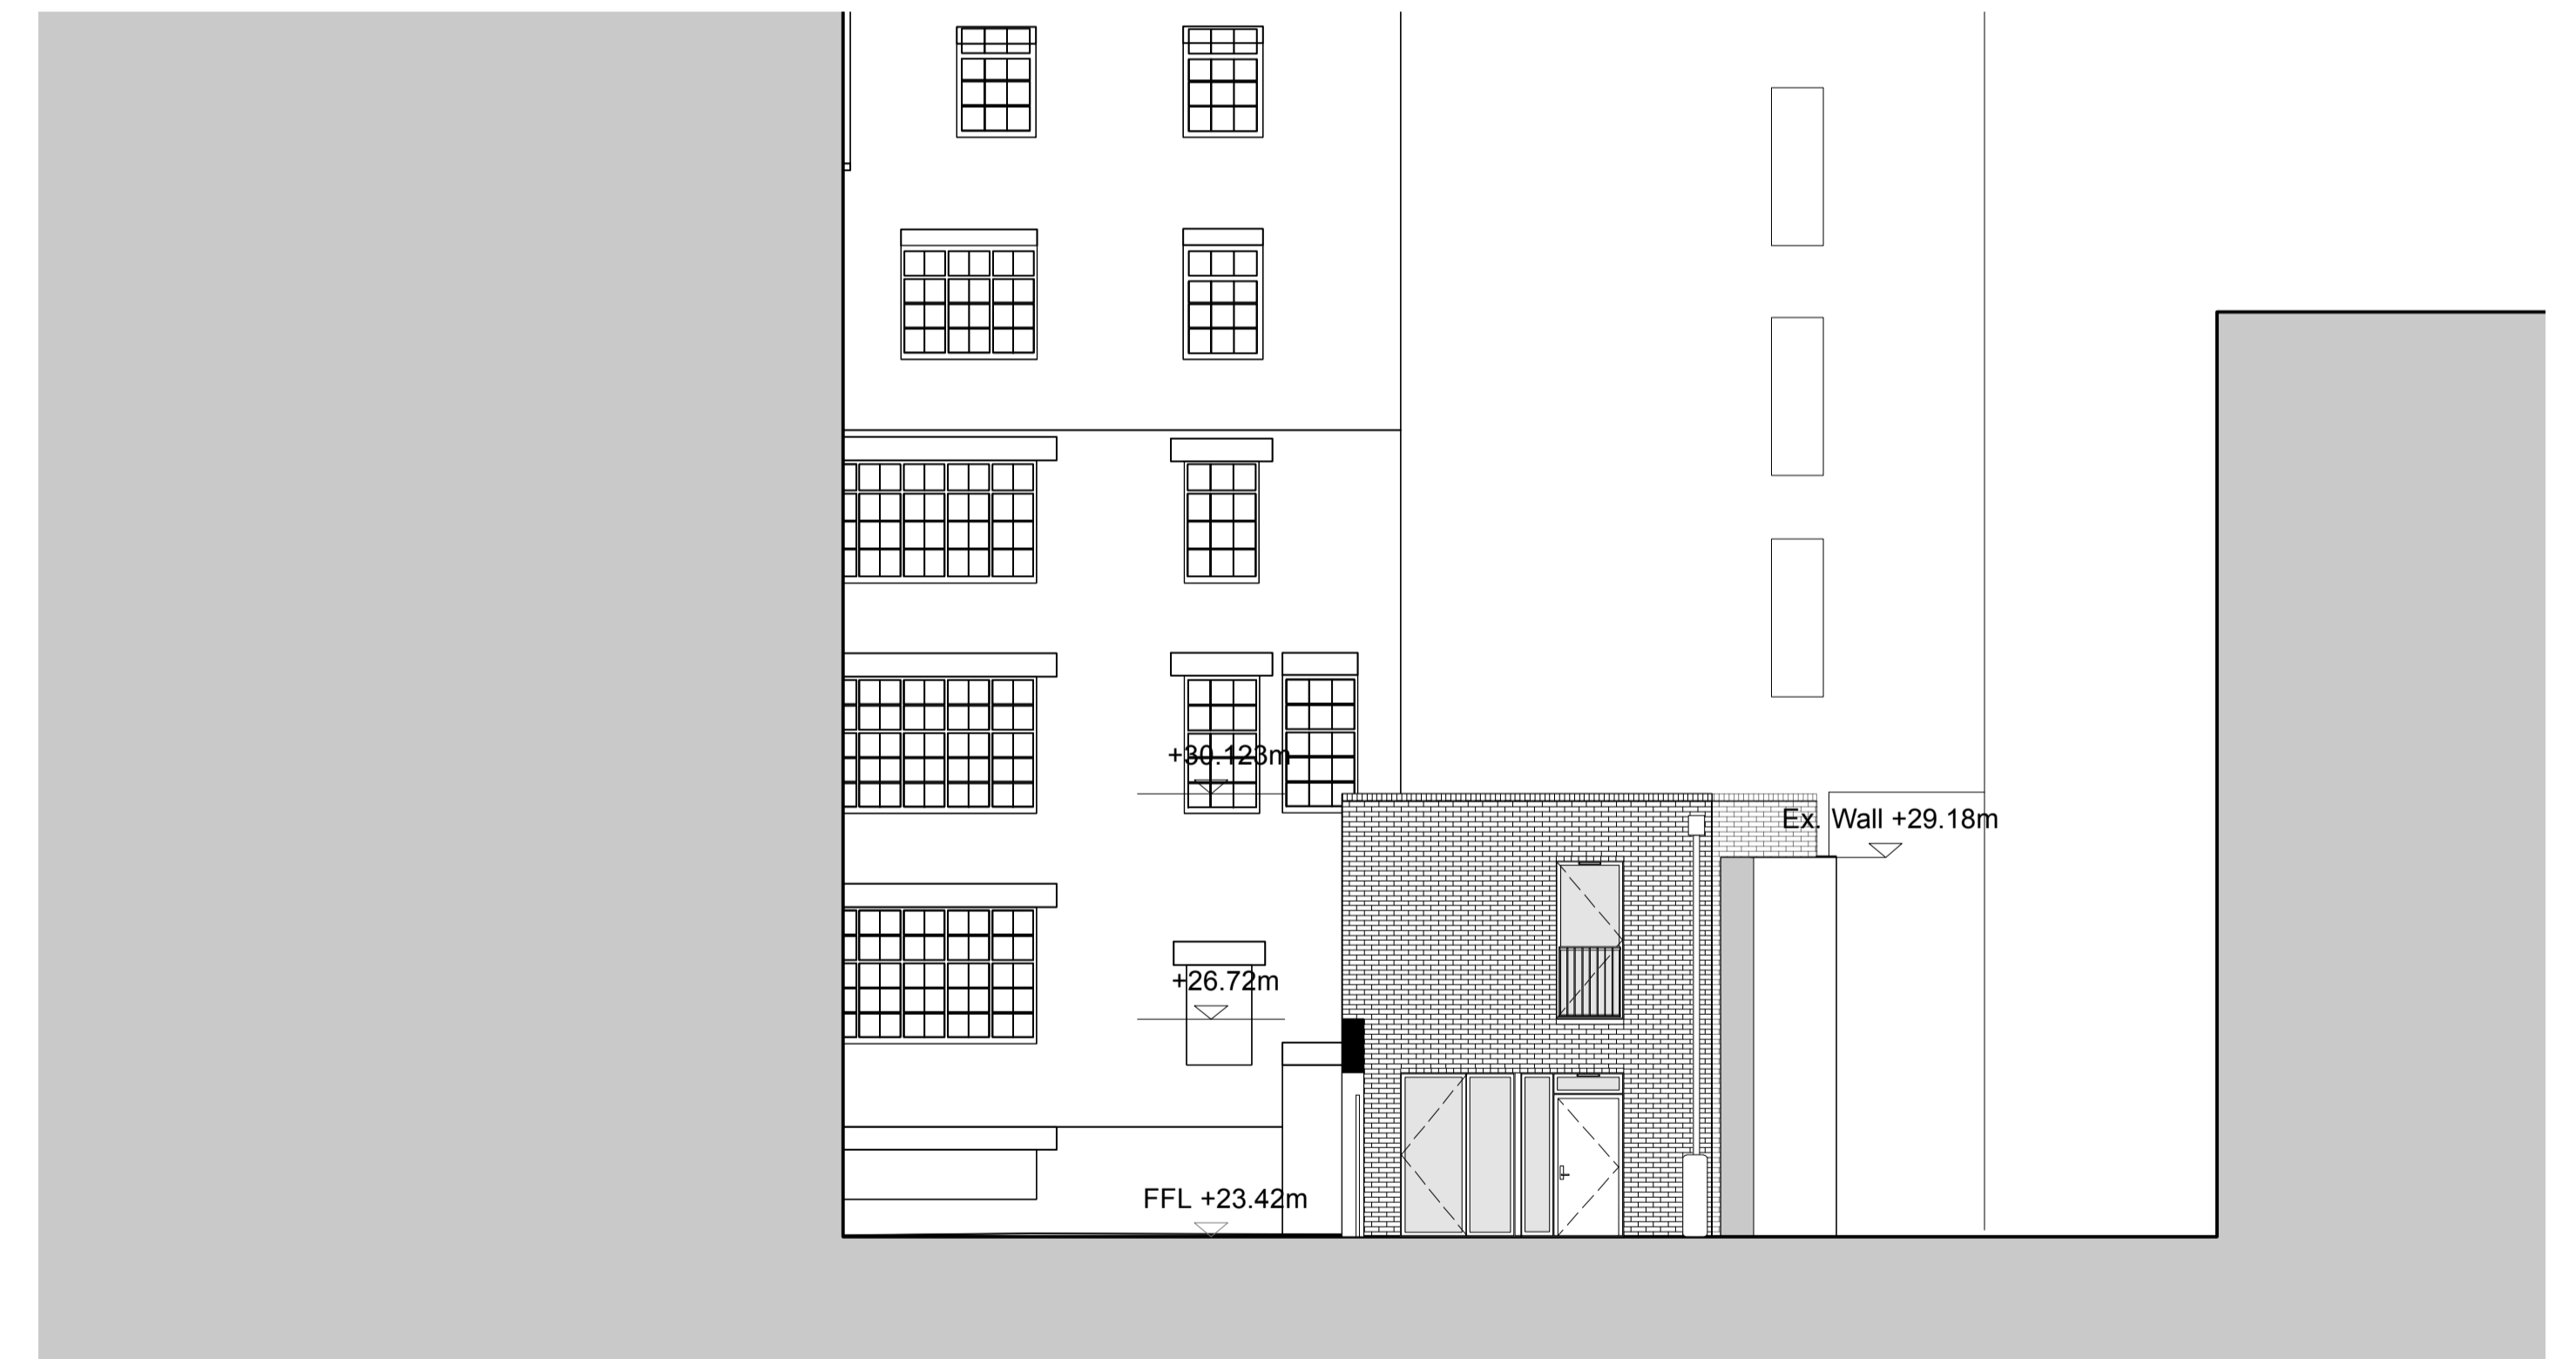

E 09 Elevation 09- Unit 1

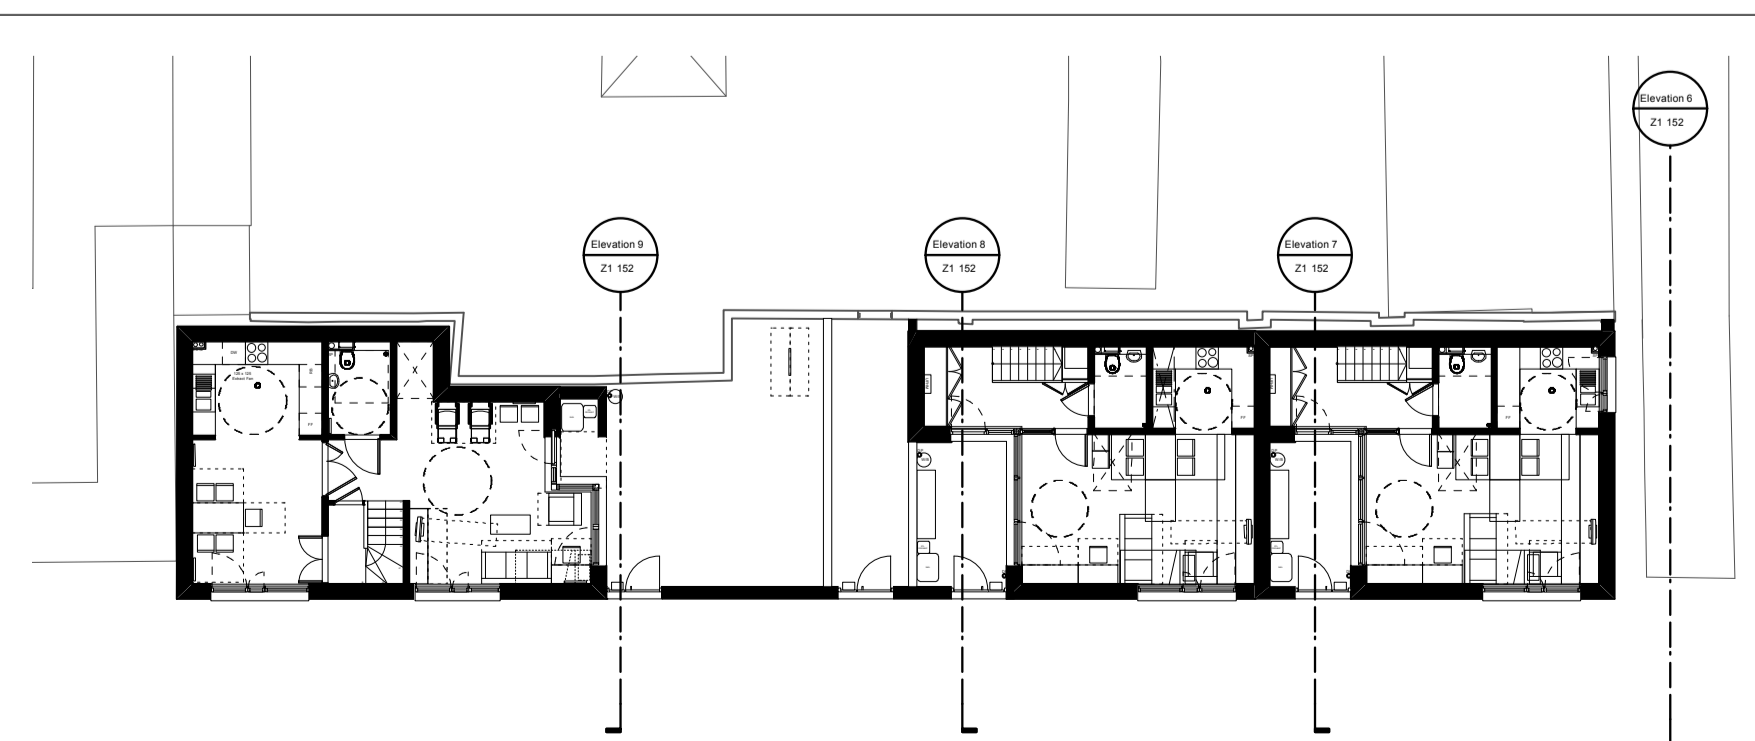

NOTES:
FOR 1:50 ELEVATIONS REFER TO :
1211_Z1-251
1211_Z1-252
1211_Z1-253



REVISION	DATE	AMENDMENT
D	24.03.16	UPDATED TO REFLECT 200 SERIES
C	27.11.15	ISSUED FOR PACKAGE 4
B	27.10.15	ISSUED FOR COMMENT FOLLOWING CONSULTANTS COMMENTS
A	07.08.15	ISSUED FOR PACKAGE 2

DO NOT SCALE FROM THIS DRAWING.
ALL DIMENSIONS TO BE CHECKED ON SITE BY THE CONTRACTOR
AND SUCH DIMENSIONS TO BE HIS RESPONSIBILITY.
REPORT ALL DRAWING ERRORS AND OMISSIONS TO THE ARCHITECT
ALL DIMENSIONS IN MILLIMETERS UNLESS NOTED OTHERWISE
IF IN DOUBT ASK CONTRACT ADMINISTRATOR

mac mac LLP 1 Naoroj Street, London, WC1X 0GB Telephone 020 7704 6060 www.mac-llp.co.uk.com			
job title TYBALDS CLOSE ESTATE			
drawing title WESTERN MEWS HOUSES SIDE ELEVATIONS			
status	TENDER	drawing no	revision
scale	1:100 @ A1	Z1 152	D
job no	1211		