


E 01 Elevation 01 West Mews

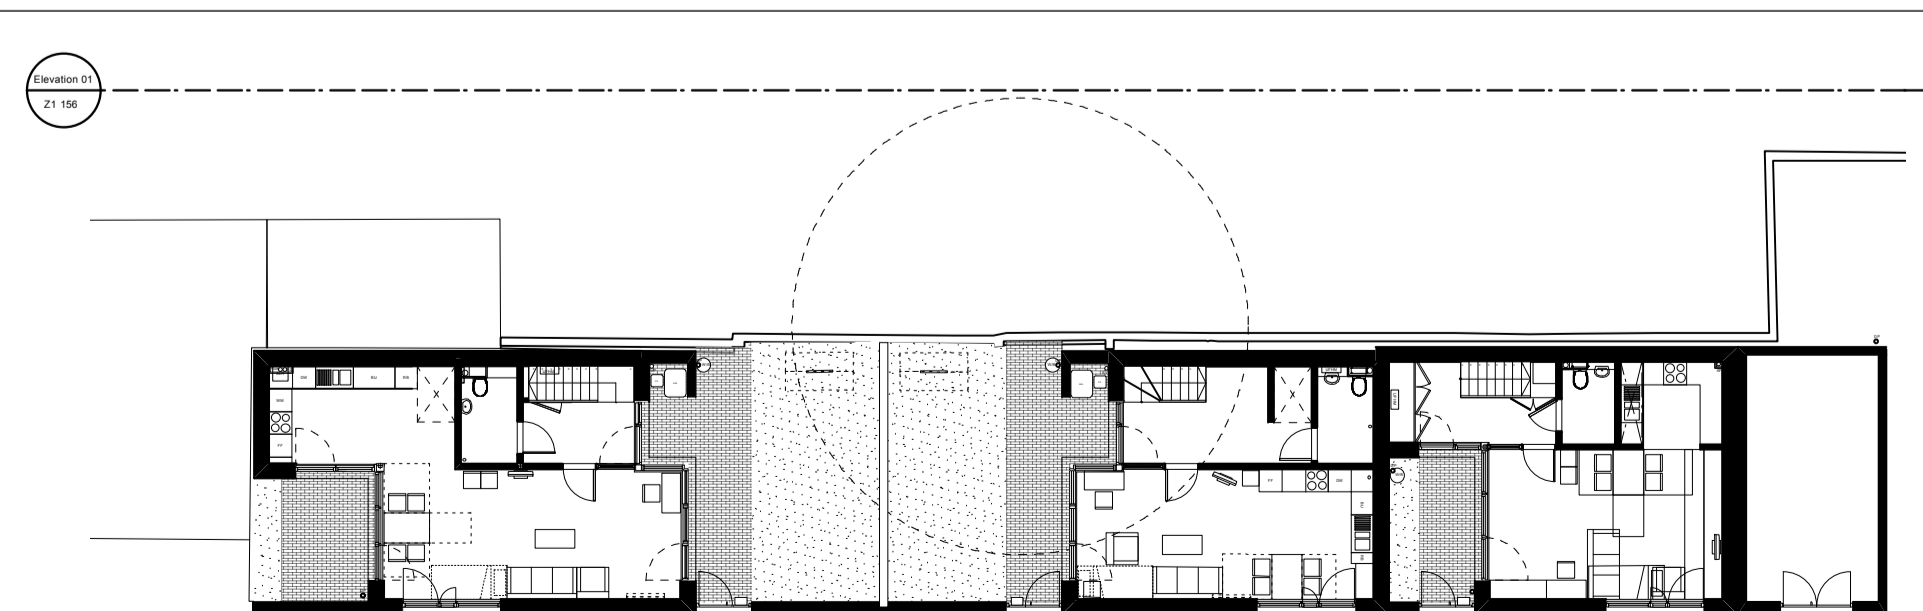

NOTES:

FOR 1:50 ELEVATIONS REFER TO :  
 1211\_Z1-254  
 1211\_Z1-255  
 1211\_Z1-256



—			
—			
—			
—			
C	27.11.15	ISSUED FOR PACKAGE 4	
B	27.10.15	ISSUED FOR COMMENT FOLLOWING CONSULTANTS COMMENTS	
A	07.08.15	ISSUED FOR PACKAGE 2	
REVISION	DATE	AMENDMENT	

DO NOT SCALE FROM THIS DRAWING  
 ALL DIMENSIONS TO BE CHECKED ON SITE BY THE CONTRACTOR  
 AND SUCH DIMENSIONS TO BE HIS RESPONSIBILITY  
 REPORT ALL DRAWING ERRORS AND OMISSIONS TO THE ARCHITECT  
 ALL DIMENSIONS IN MILLIMETERS UNLESS NOTED OTHERWISE  
 IF IN DOUBT ASK CONTRACT ADMINISTRATOR

<b>mac</b>			
mac LLP 1 Naoroj Street, London, WC1X 0GB Telephone 020 7704 6060 www.mac-llp.co.uk.com			
job title TYBALDS CLOSE ESTATE			
drawing title EASTERN MEWS HOUSE NORTH			
status	TENDER	drawing no	revision
scale	1:100@ A1	Z1 156	C
job no	1211		