



WESTERN MEWS HOUSES SECTION AA

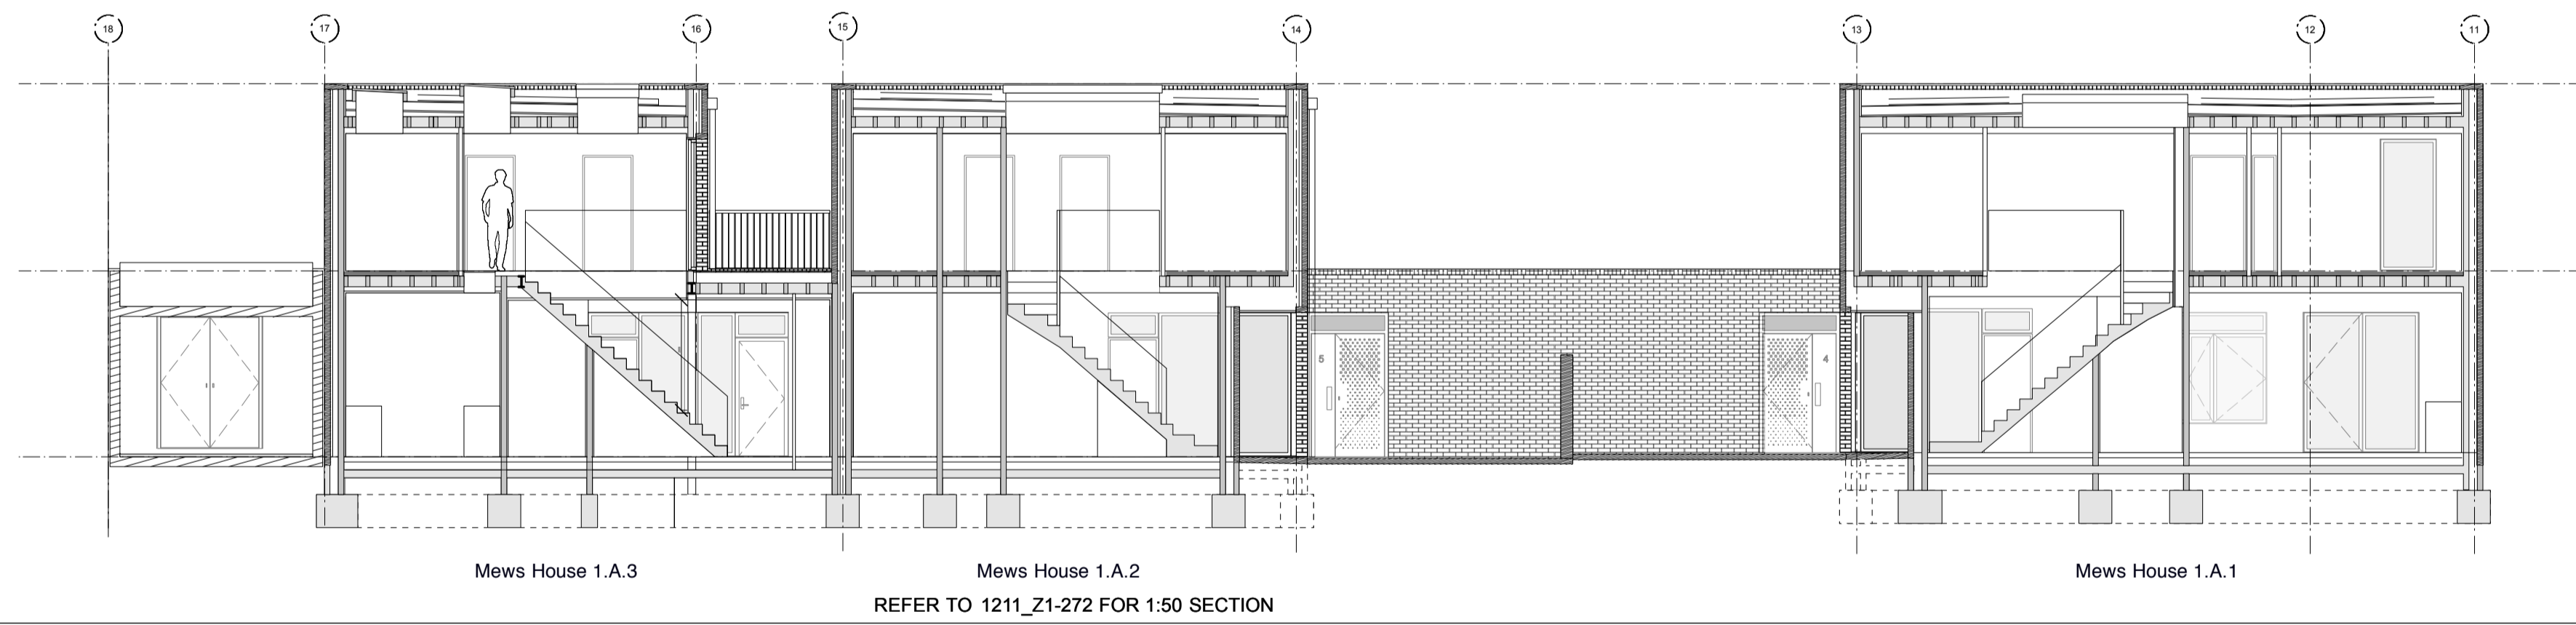

EASTERN MEWS HOUSES SECTION BB

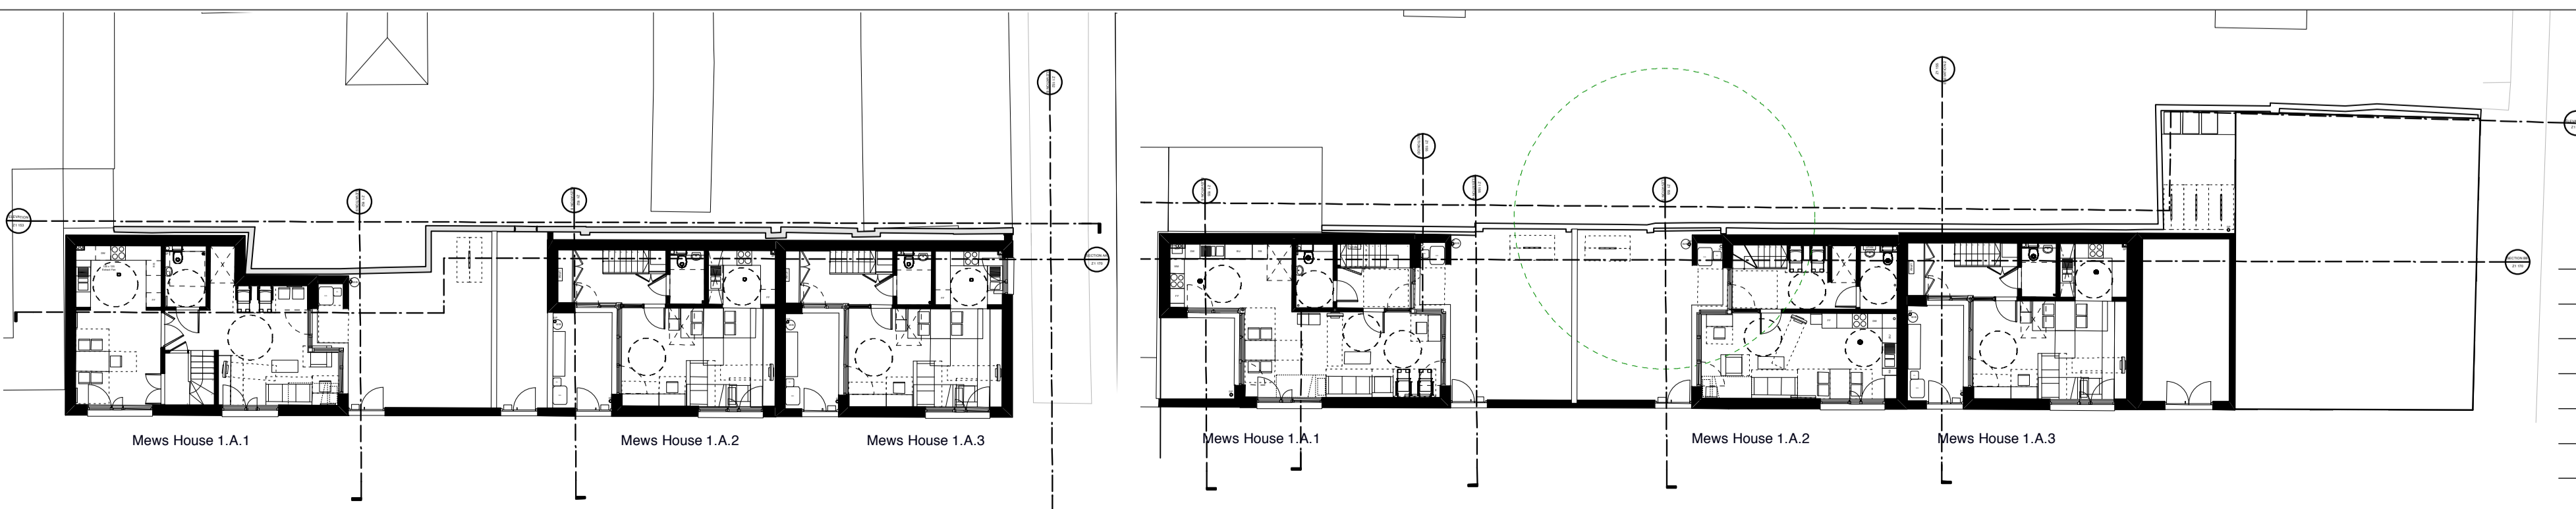

C	27.11.15	ISSUED FOR PACKAGE 4. SECTION BB ADDED. UPDATED TO 1:100 FROM 1:50.
B	27.10.15	ISSUED FOR COMMENT FOLLOWING CONSULTANTS COMMENTS
A	07.08.15	ISSUED FOR PACKAGE 2
REVISION	DATE	AMENDMENT

DO NOT SCALE FROM THIS DRAWING. ALL DIMENSIONS TO BE CHECKED ON SITE BY THE CONTRACTOR AND SUCH DIMENSIONS TO BE HIS RESPONSIBILITY. REPORT ALL DRAWING ERRORS AND OMISSIONS TO THE ARCHITECT. ALL DIMENSIONS IN MILLIMETERS UNLESS NOTED OTHERWISE. IF IN DOUBT ASK CONTRACT ADMINISTRATOR.

mac
 mac LLP
 1 Naoroj Street, London, WC1X 0GB
 Telephone 020 7704 6060
 www.mac-llp.co.uk.com

job title
 TYBALDS CLOSE ESTATE

drawing title
 WESTERN MEWS HOUSES SECTION AA & BB

status	TENDER	drawing no	revision
scale	1:100 @ A1	Z1 170	C
job no	1211		