


EXISTING ELEVATION OF 1 - 6 STUKELEY ST

SCALE 1:50 @ A1

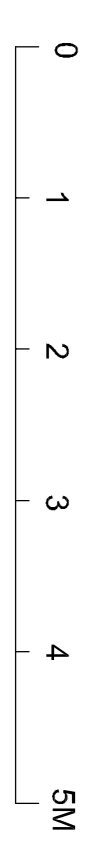

<p>JENLEA DESIGN DEVELOPMENTS LTD Tel : 07961 196295 e-mail : jdd@jenlea.net</p>		<p>PROJECT : 6 STUKELEY ST LONDON WC2B 9LQ</p>	
<p>CLIENT :</p>		<p>DESCRIPTION : EXISTING ELEVATION OF 1 - 6 STUKELEY ST</p>	
<p>SCALE : 1 : 50 @ A1</p>	<p>DATE : APRIL 2015</p>	<p>DRAWN BY : JDD</p>	<p>REVISION NO : JDD/SS/EF4</p>
<p>REVISION NO : JDD/SS/EF4</p>		<p>REVISION DATE :</p>	