





SCALE 1:1250 LOCATION PLAN

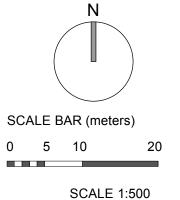

BLOCK PLAN

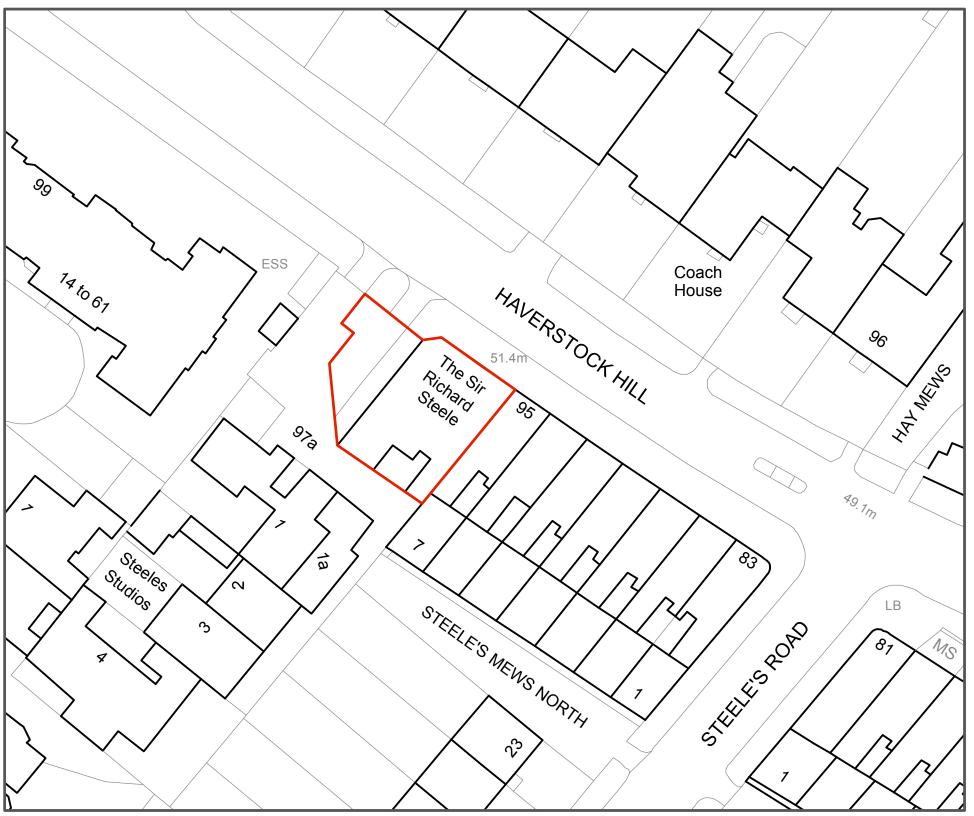

DO NOT SCALE THIS DRAWING	Job No 7118	Pelican Architecture & Design 5 King's Parade, Okehampton Road London, NW10 3ED		t: 02084590172 e: jonathan@pelicanad.co.uk		PAD	
WRITTEN DIMENSIONS ONLY TO BE USED	FOR PLANNING PURPOSES ONLY						
ALL DIMENSIONS ARE IN MILLIMETRES							
ALL DIMENSIONS TO BE VERIFIED ON SITE	The Sir Richard Steele,	Title	LOCATION PLAN AND BLOCK PLAN				
ANY INCONSISTENCIES TO BE REPORTED TO THE ARCHITECT IMMEDIATELY	97 Haverstock Hill, London, NW3 4RL	Drawn by	Scale 1:500 & 1:1	250	Number 7118	- LP	Rev