

NOTES

CONTRACTORS MUST VERIFY ALL DIMENSIONS ON SITE BEFORE COMMENCING ANY WORK OR SHOP DRAWINGS. FIGURED DIMENSIONS ARE TO BE USED IN PREFERENCE TO SCALED DIMENSIONS. IF THIS DRAWING EXCEEDS THE QUANTITIES TAKEN IN ANY WAY, THE ARCHITECTS ARE TO BE INFORMED BEFORE THE WORK IS INITIATED. SEIFERT COPYRIGHT

D	Single lift door	01.02.16	EB	
C	Concealed door has been relocated	17.06.15	EB	
B	Bath relocated, boxing out between two windows in the Master Bedroom removed	02.04.15	JZ	
A	GIAs SHOWN	28.11.14	JZ	
-	FIRST ISSUE	08.10.14	JZ	
REV.	DESCRIPTION	DATE	INIT.	

SIGMA
SEIFERT

ARCHITECTS

York House
1 Seagrave Road
London
SW6 1RP

T: 020 7935 6984
F: 020 7486 6507
www.sigma-architects.com

STATUS **TENDER**


CLIENT **John Seifert**

JOB **5 Chester Terrace
Regents Park, NW1 4ND**


TITLE **EXISTING, DEMOLITION
& PROPOSED
SECOND FLOOR
PLAN**

SCALE **A1 @ 1:50
A3 @ 1:100**
DRAWING No.
SA 0815/204


DATE
02/04/14
REVISION No.
D

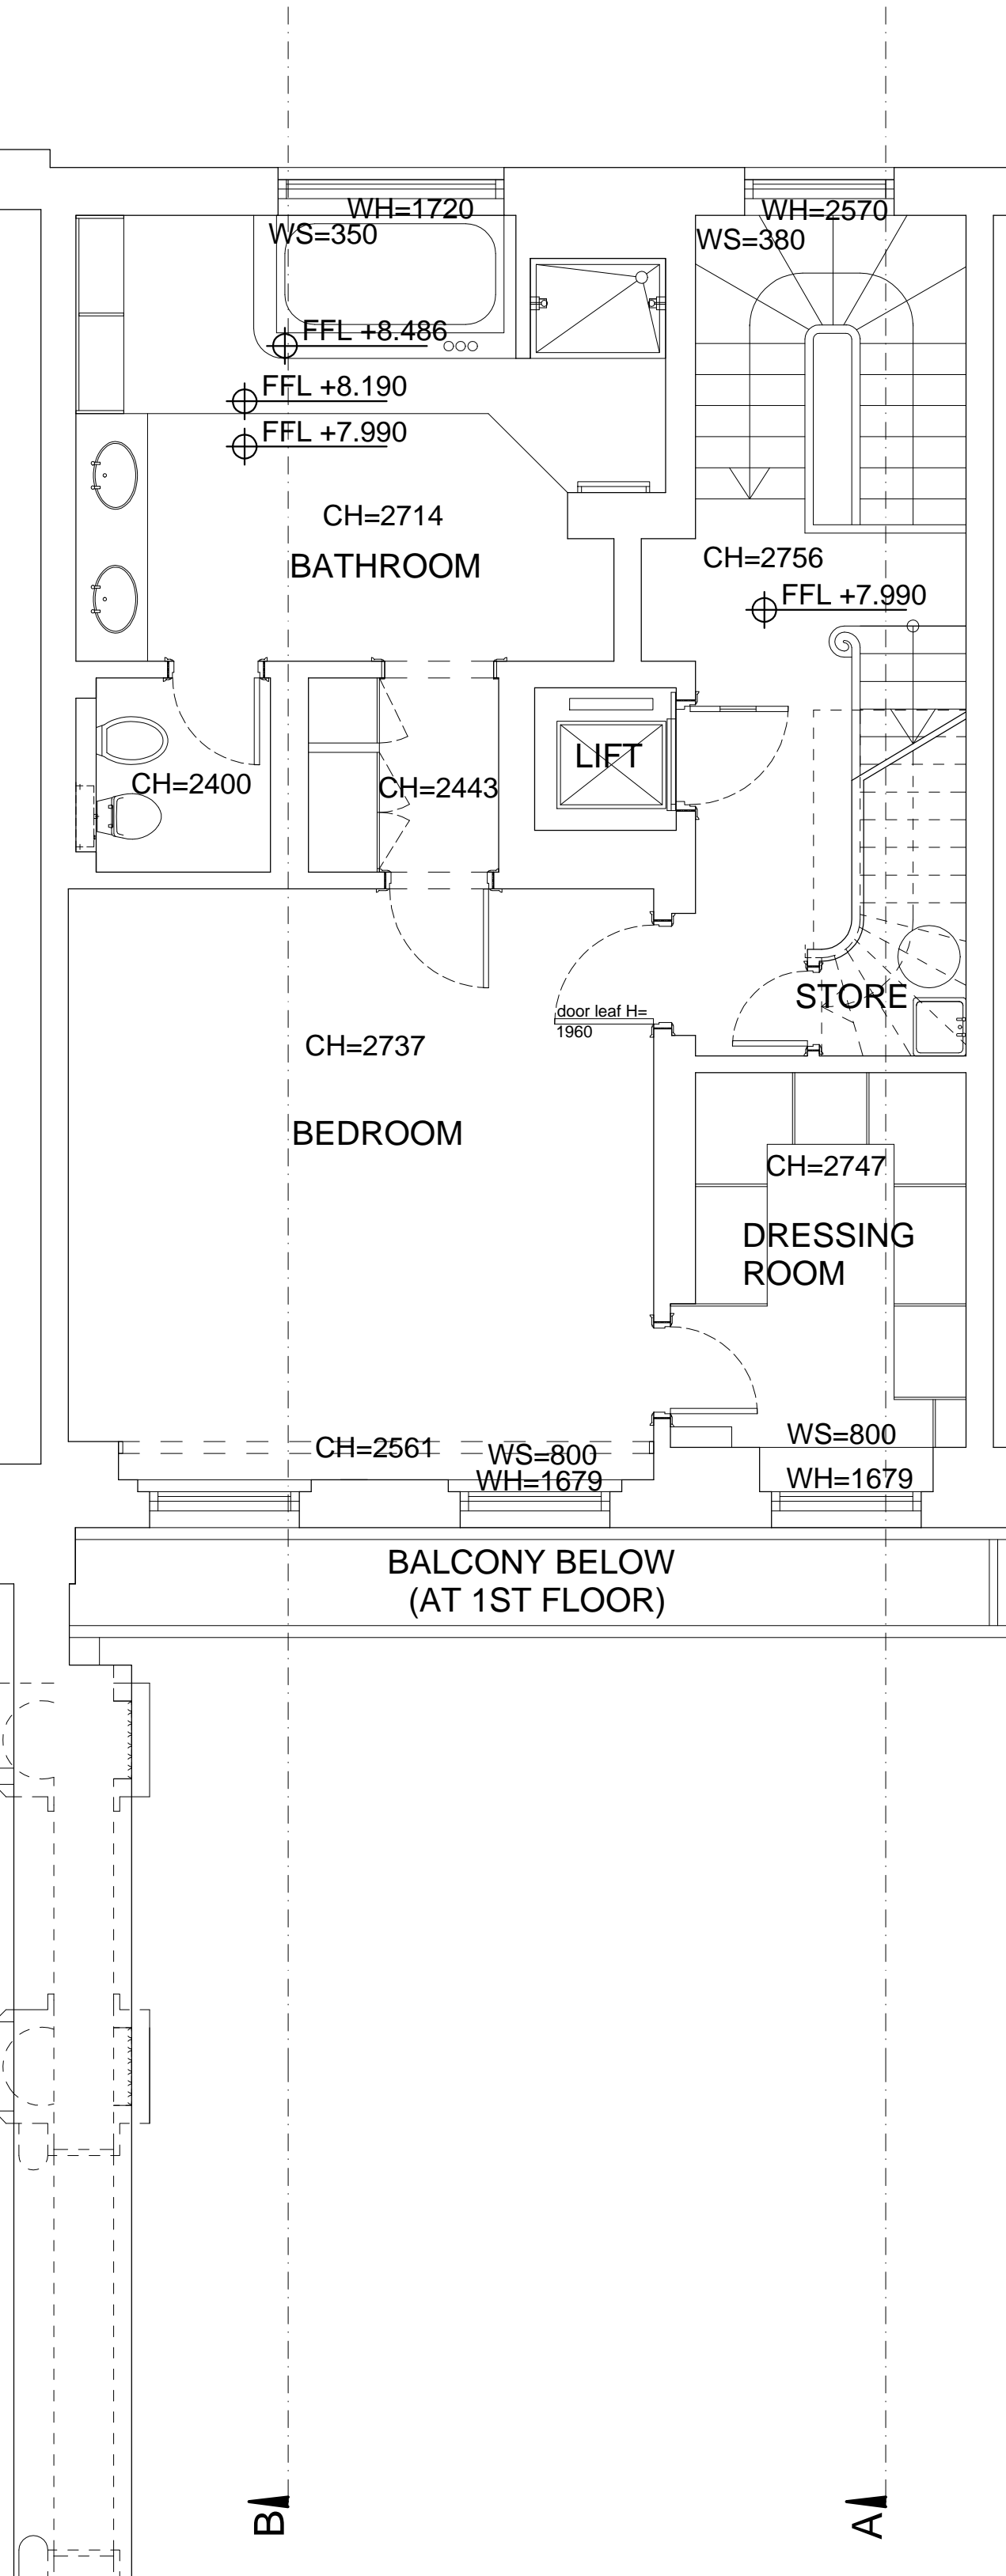

EXISTING

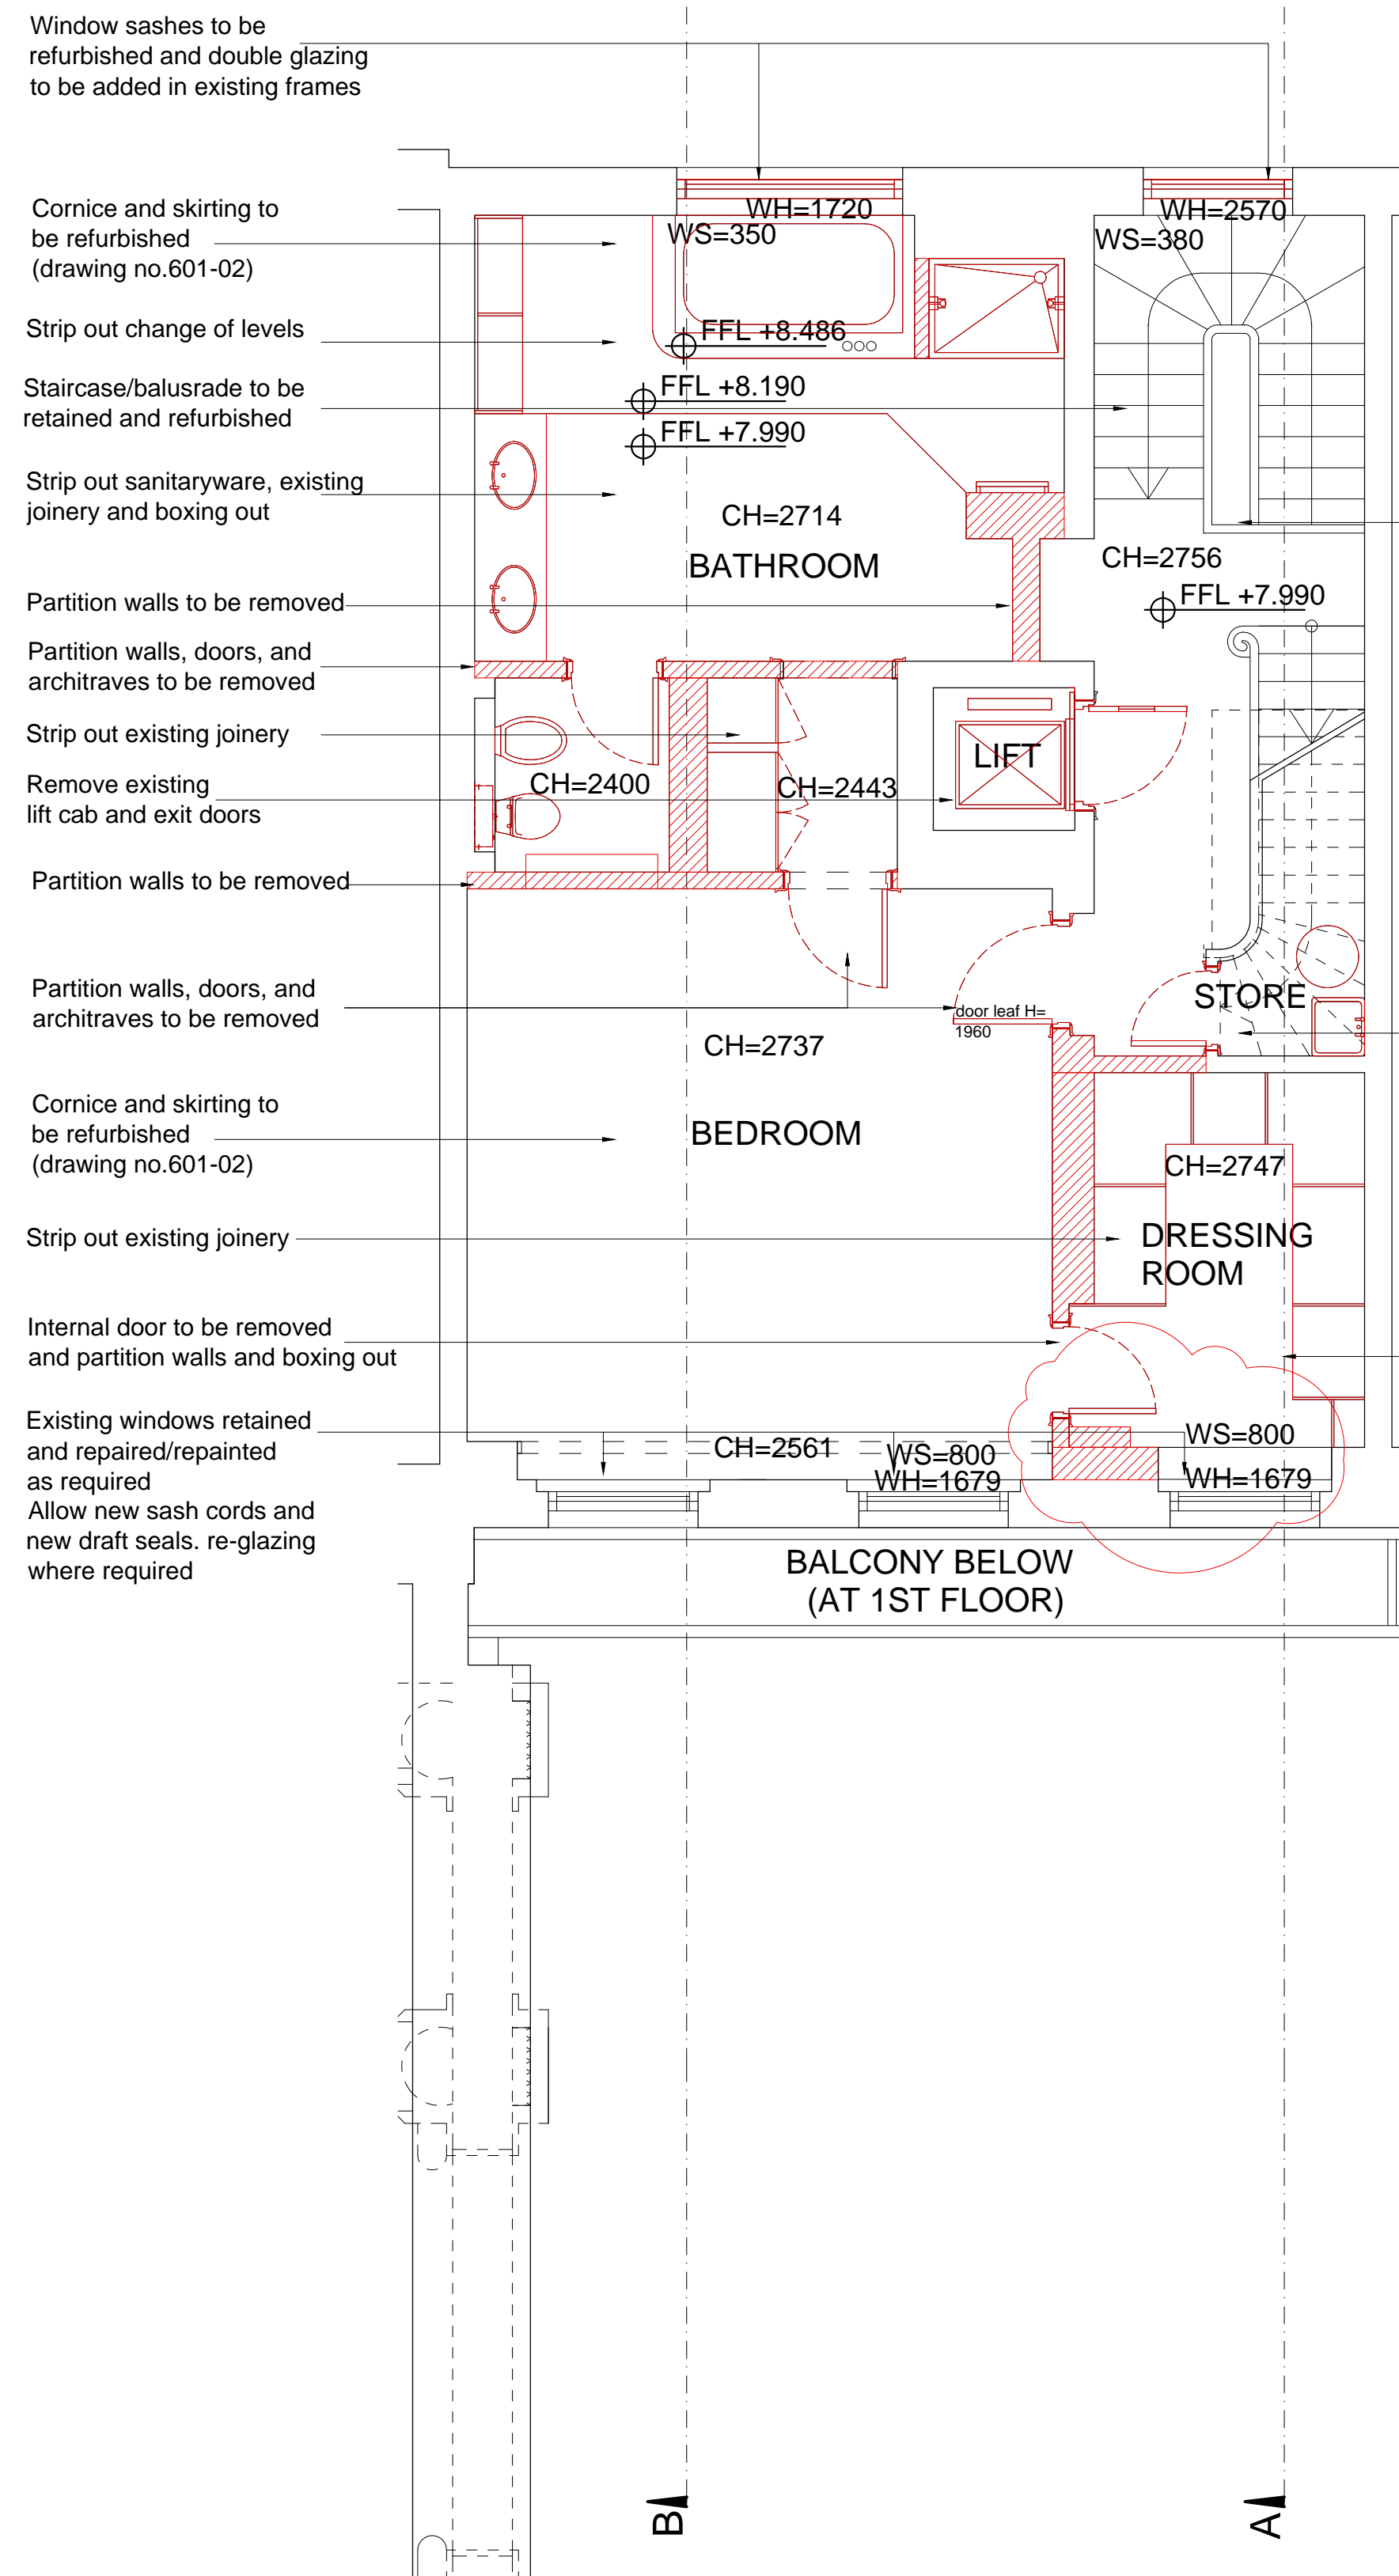

DEMOLITION & STRIPPING OUT

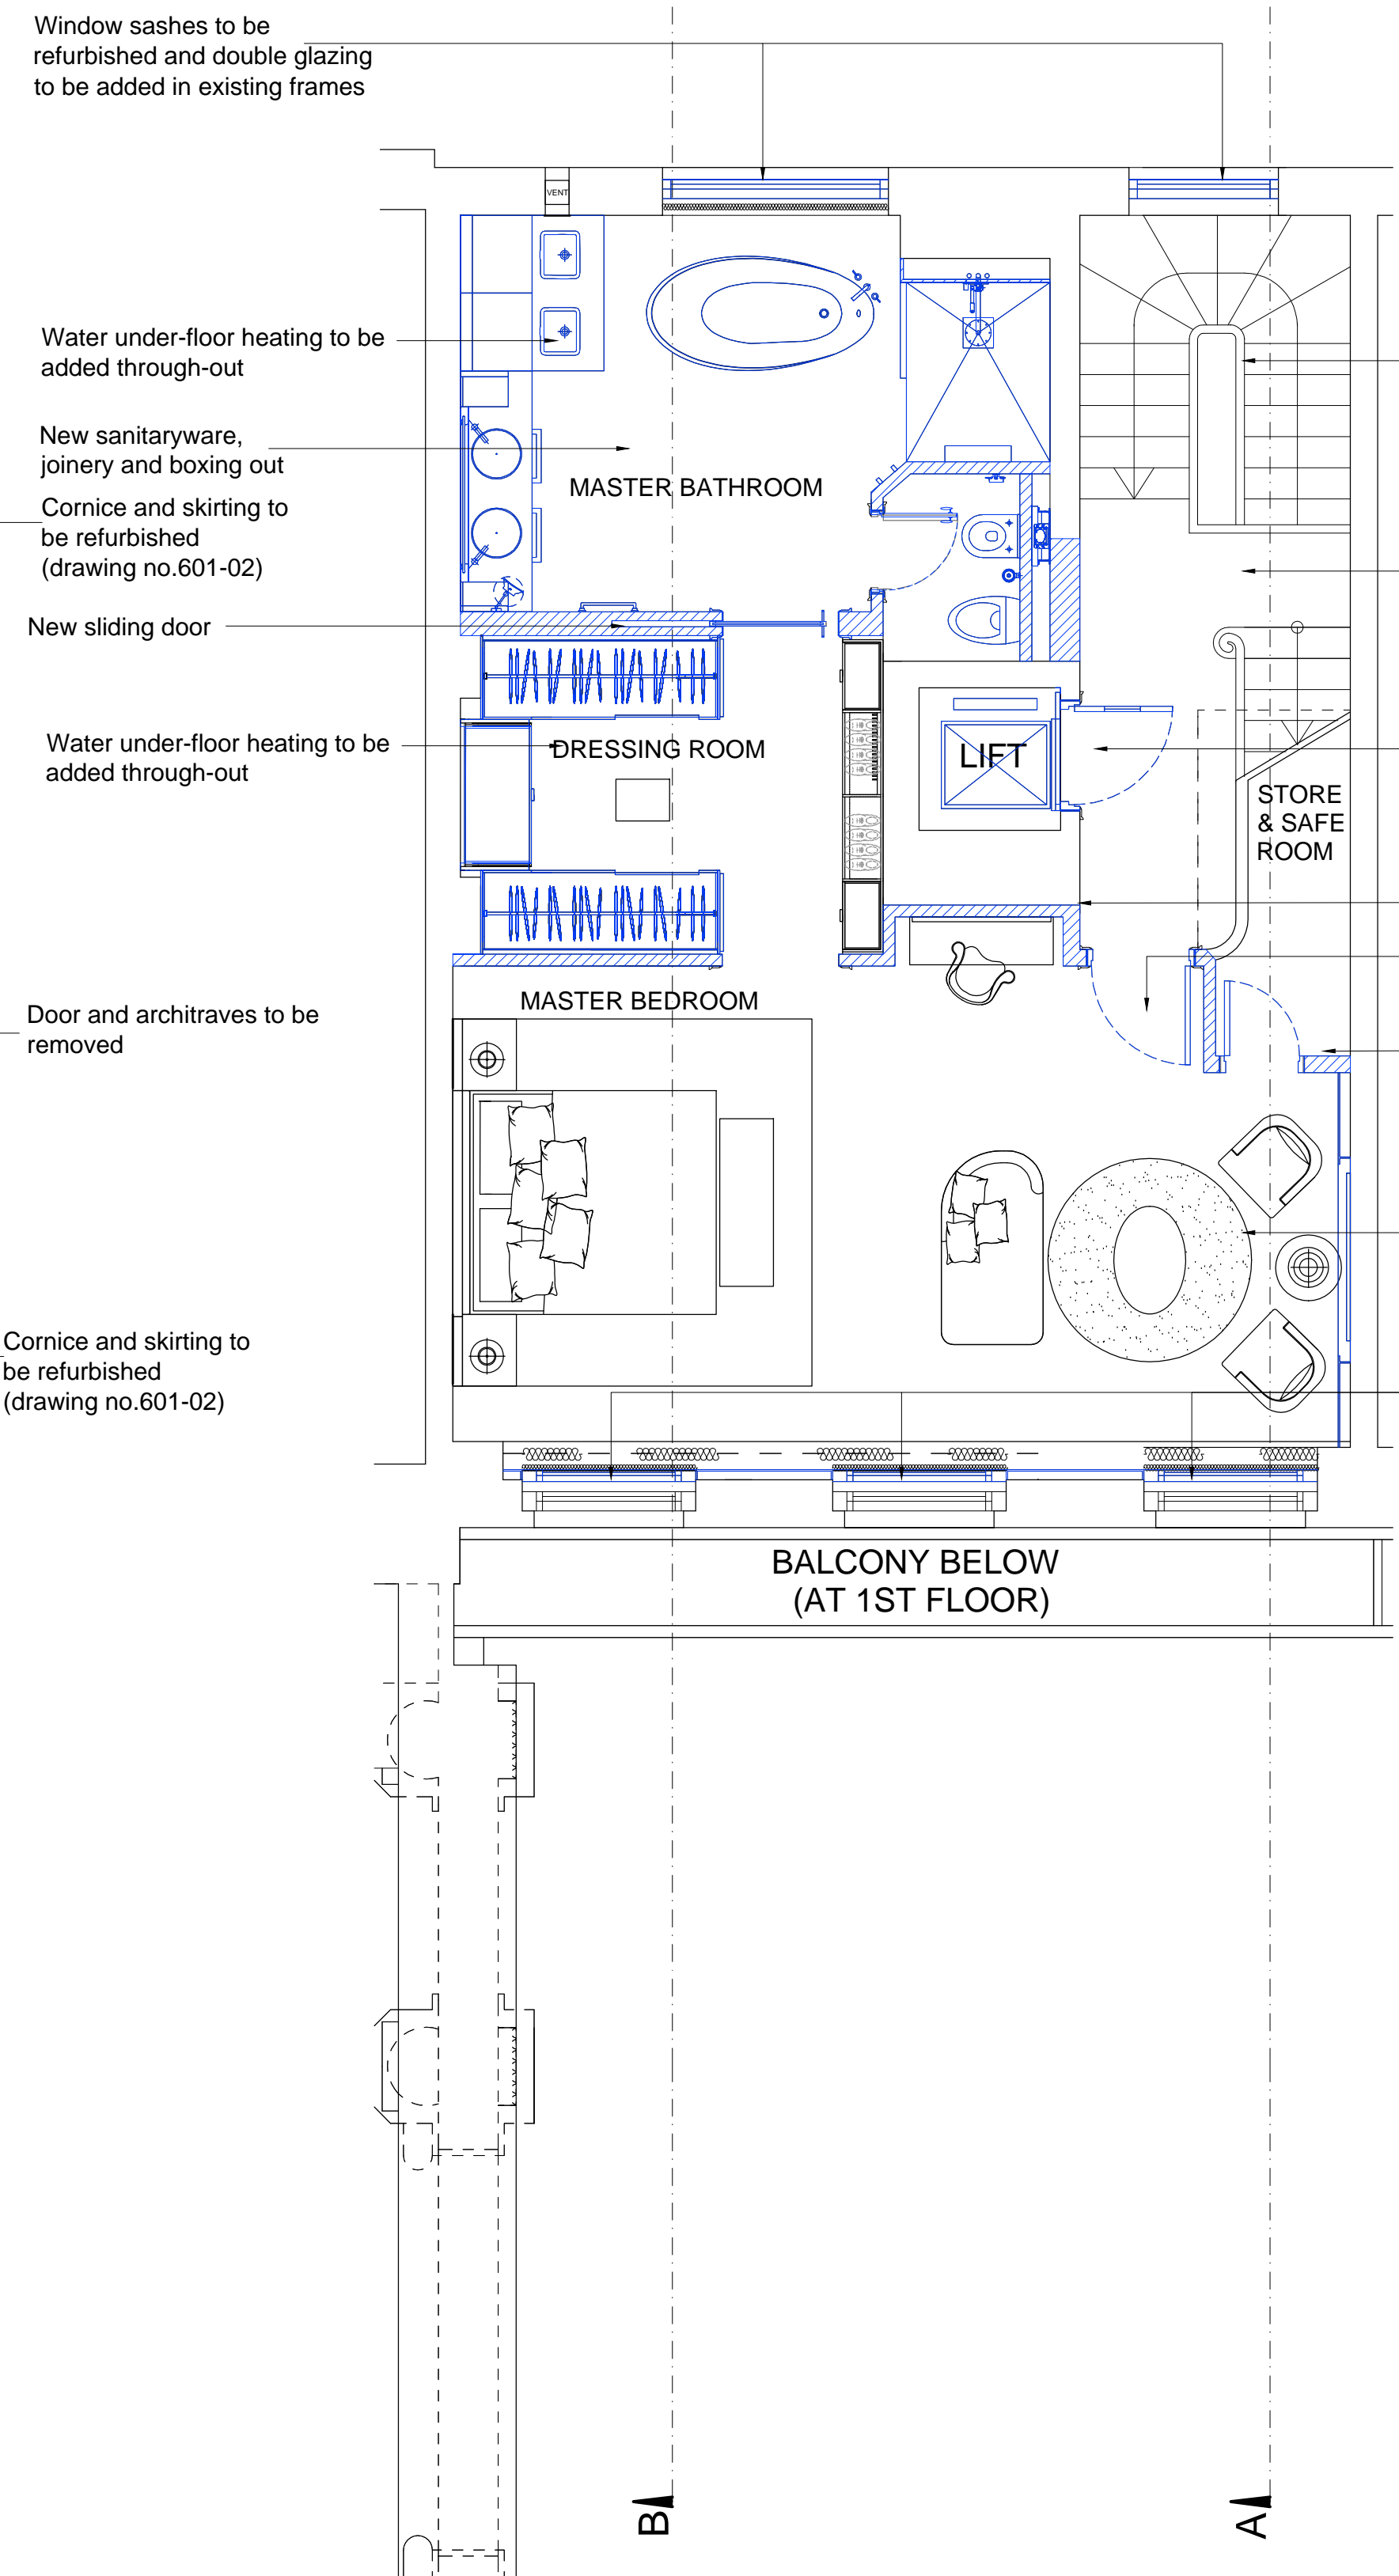

PROPOSED

