

NOTES

CONTRACTORS MUST VERIFY ALL DIMENSIONS ON SITE BEFORE COMMENCING ANY WORK OR SHOP DRAWINGS. FIGURED DIMENSIONS ARE TO BE USED IN PREFERENCE TO SCALED DIMENSIONS. IF THIS DRAWING EXCEEDS THE QUANTITIES TAKEN IN ANY WAY, THE ARCHITECTS ARE TO BE INFORMED BEFORE THE WORK IS INITIATED. SEIFERT COPYRIGHT

C	New wall to be constructed with sliding door in bedroom 2	08.03.16	EB
B	WALL BETWEEN B1/B2 REMOVED AND OTHER WALL RELOCATED TV. REMOVED SINGLE LIFT DOOR. REMOVED DUCTS IN BEDROOM 3	01.02.16	EB
A	FIRST ISSUE	08.10.14	JZ
REV.	DESCRIPTION	DATE	INIT.

SIGMA
SEIFERT
ARCHITECTS

4 Duke's Mews
London
W1U 3ET

T: 020 7935 6984
F: 020 7486 6507
www.sigma-architects.com

STATUS **TENDER**


CLIENT **John Seifert**

JOB **5 Chester Terrace
Regents Park, NW1 4ND**


TITLE **EXISTING, DEMOLITION
& PROPOSED
THIRD FLOOR
PLAN**

SCALE **A1 @ 1:50
A3 @ 1:100**
DRAWING No.
SA 0815/205


DATE
02/04/14
REVISION No.
C

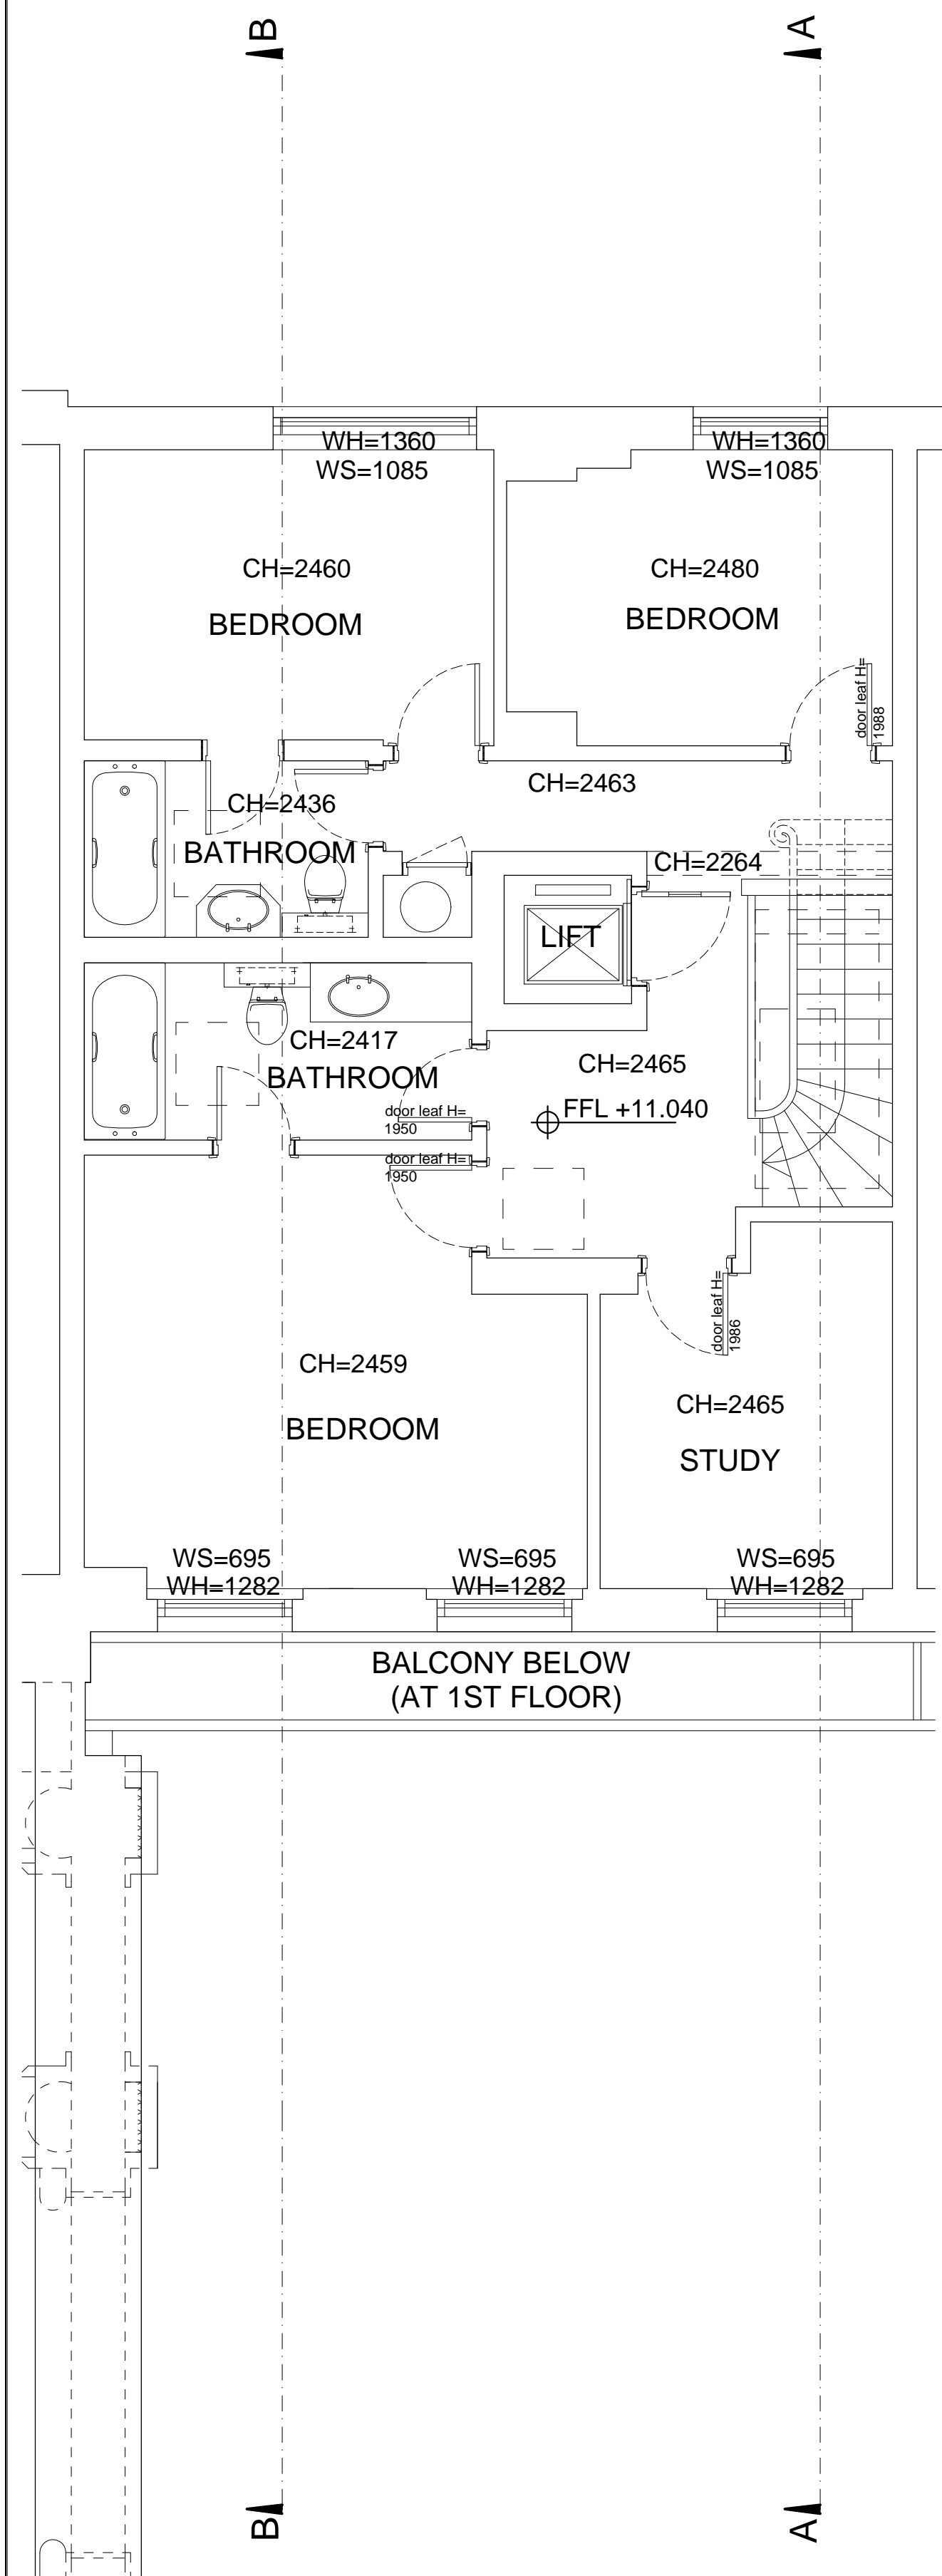

EXISTING

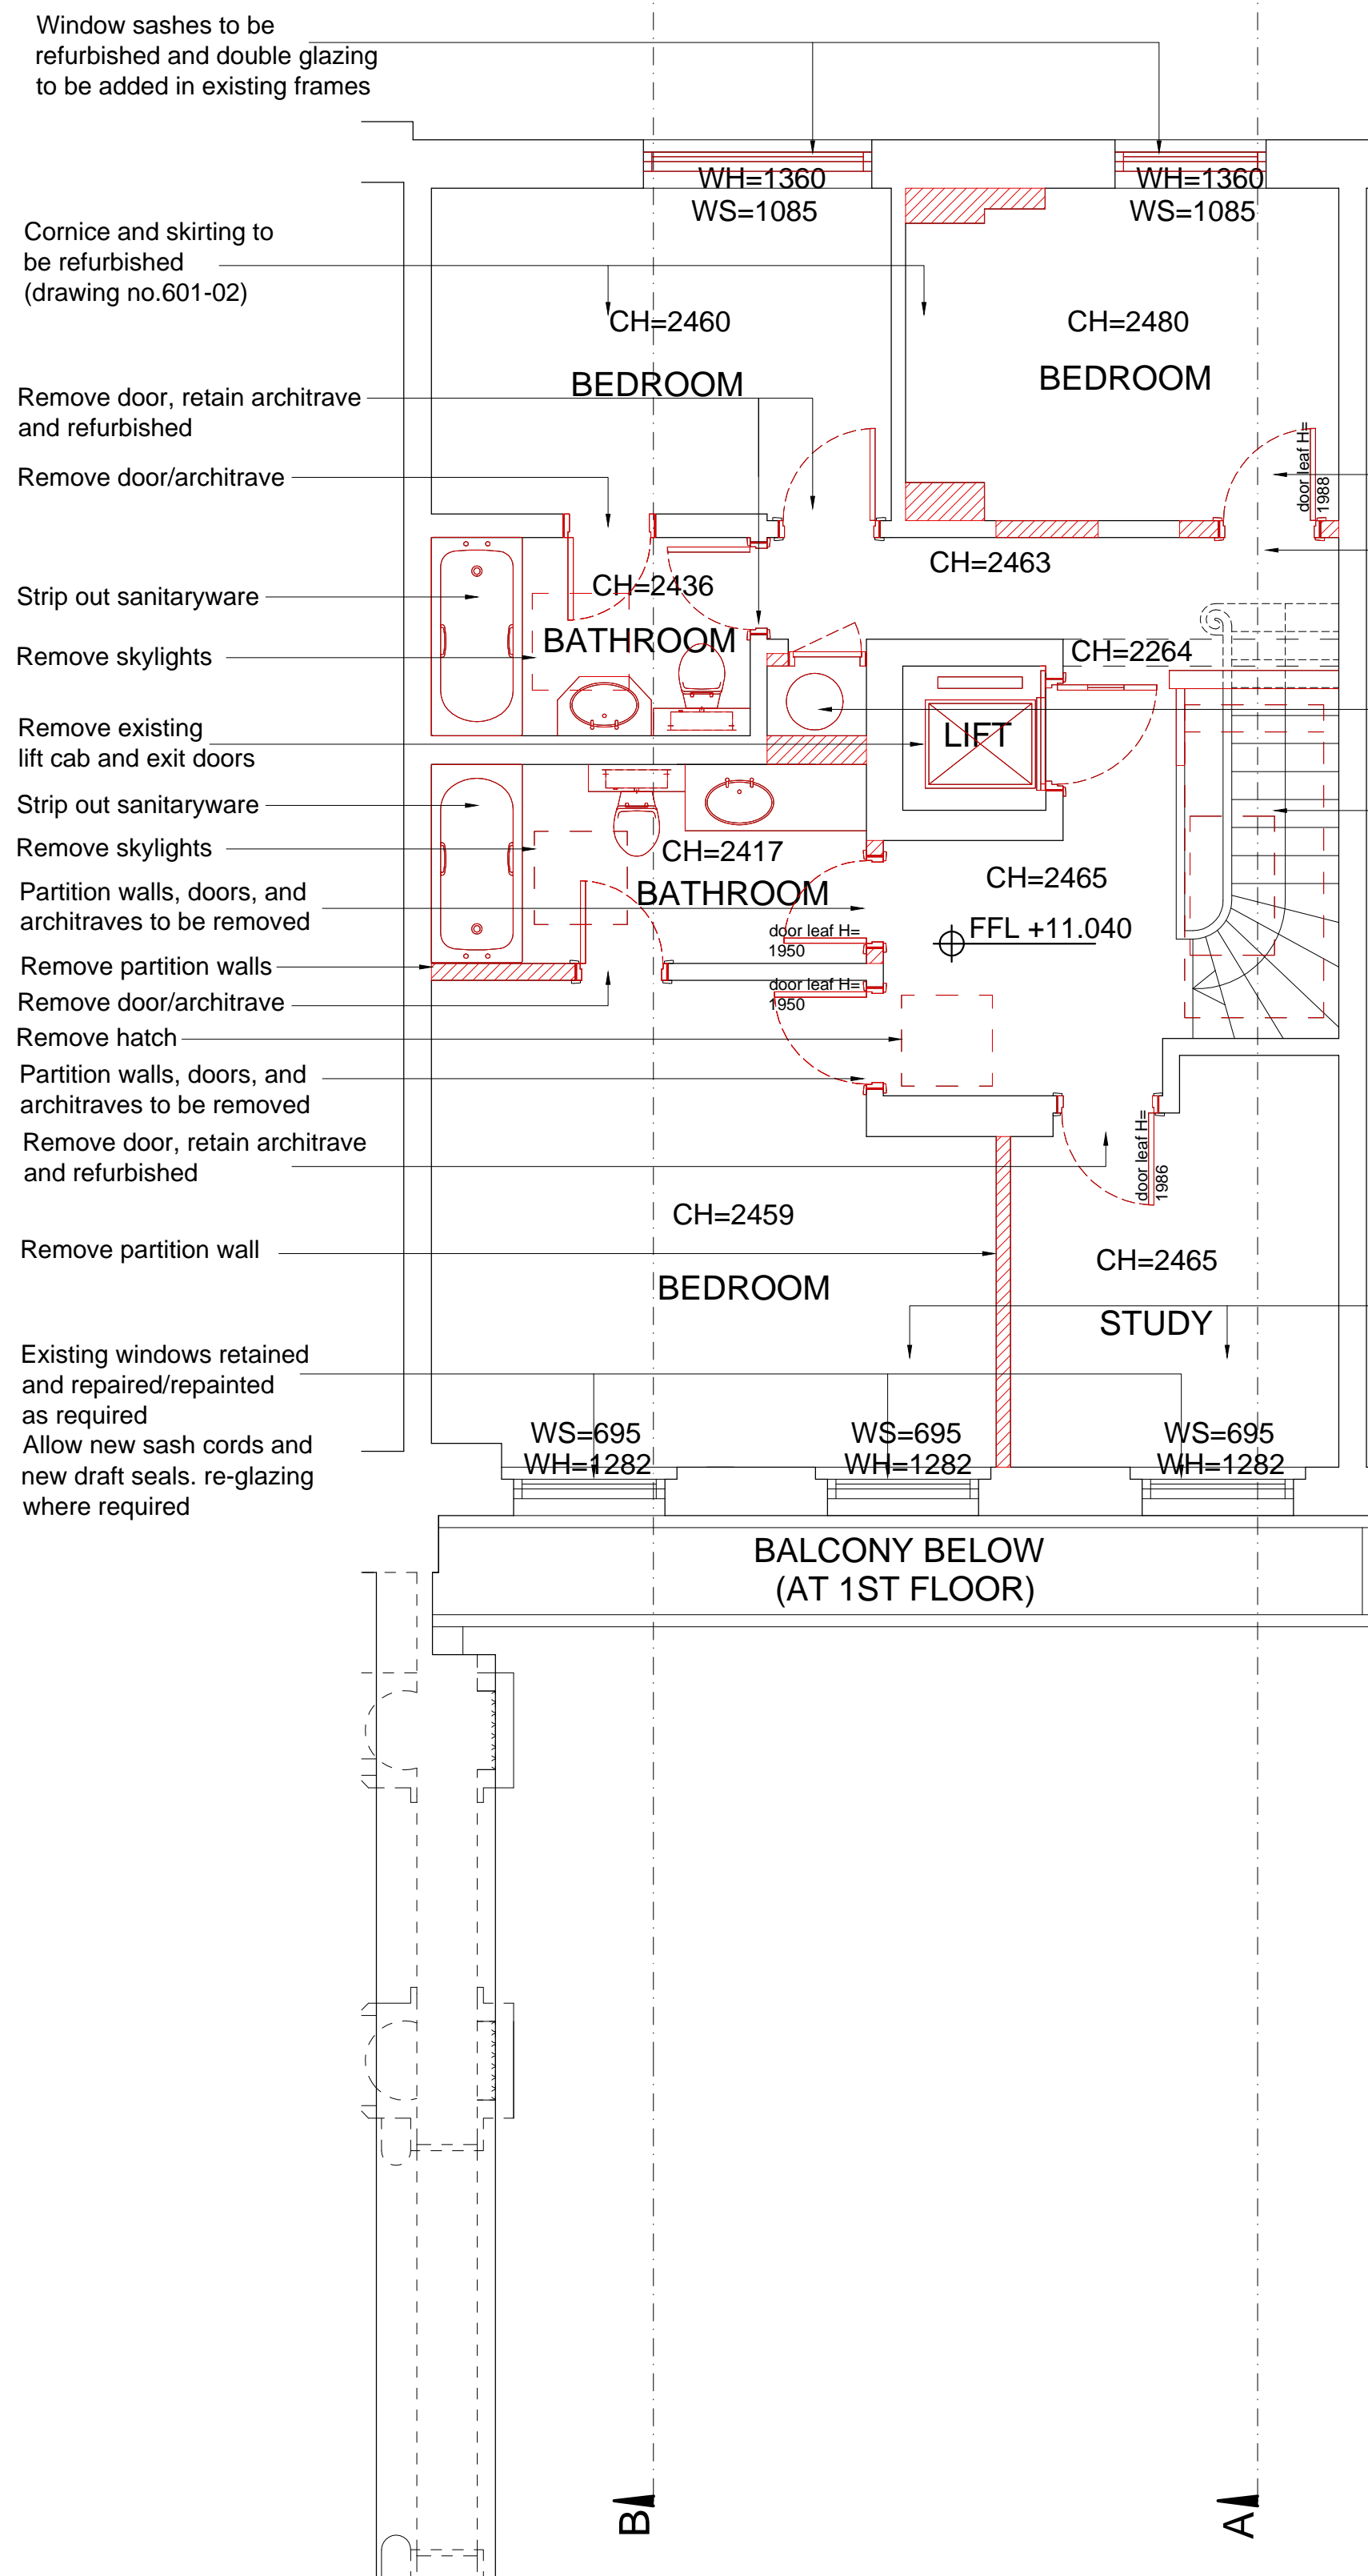

DEMOLITION & STRIPPING OUT

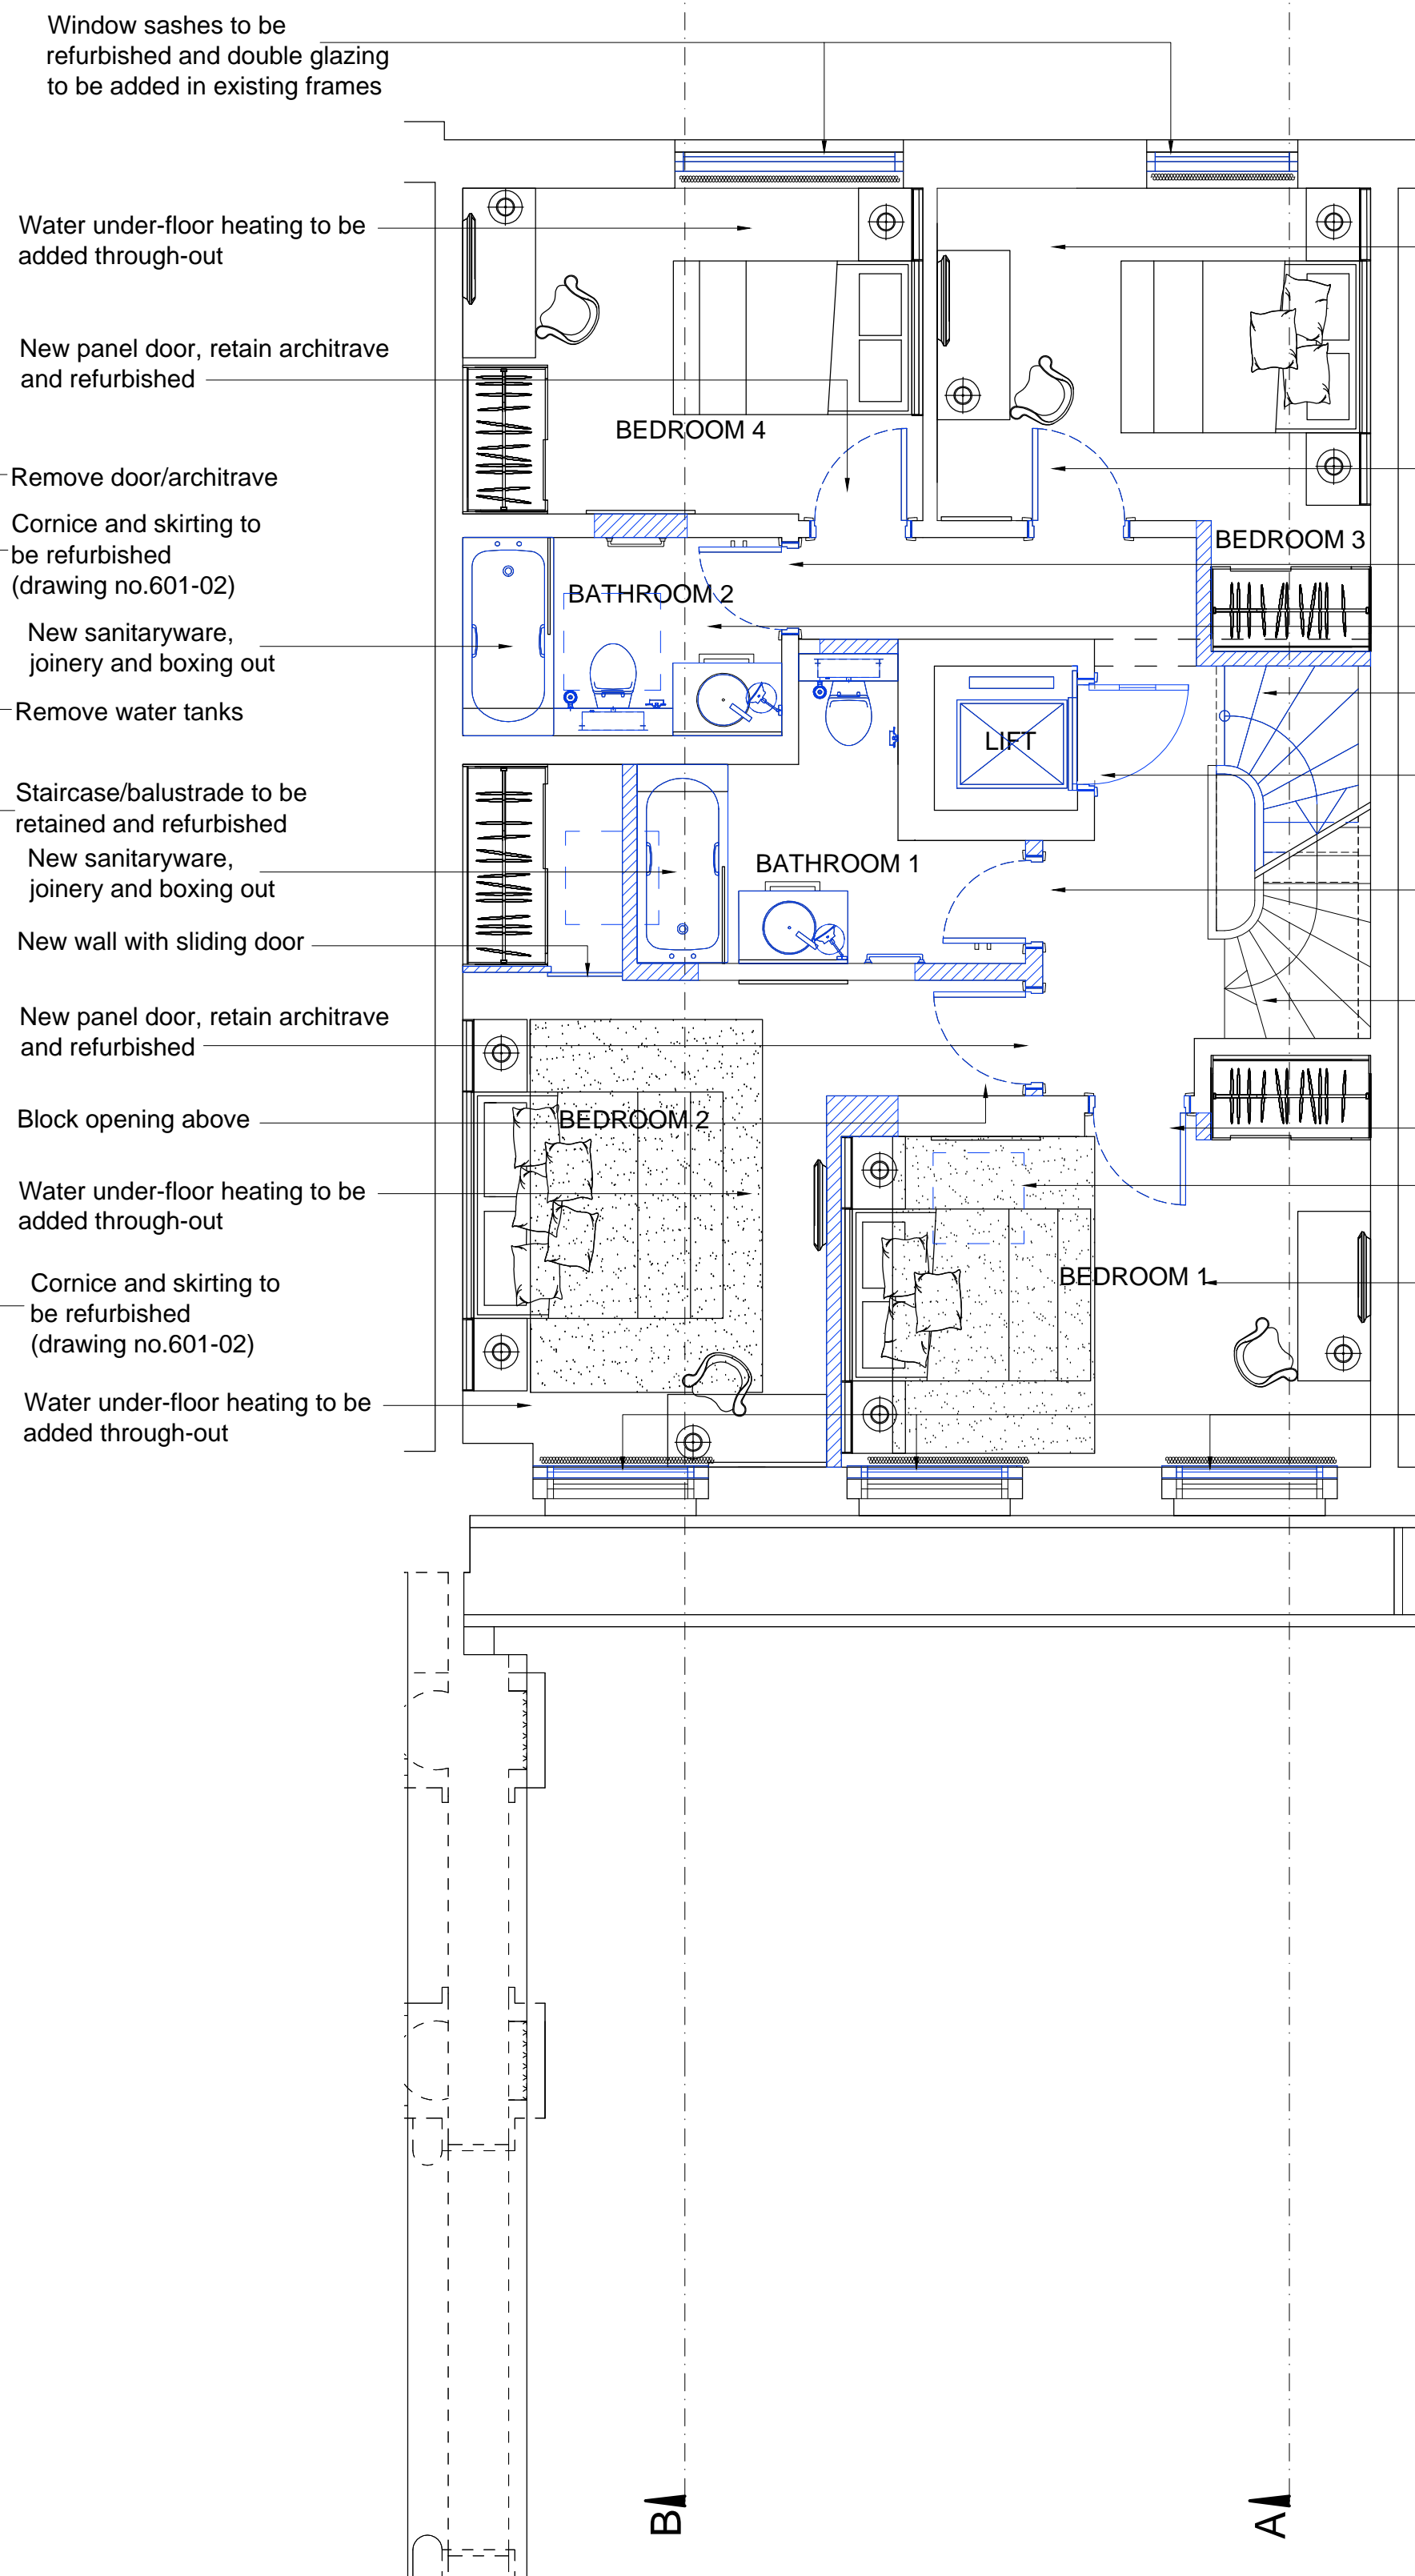

PROPOSED

TO BE DEMOLISHED
/ STRIPPED OUT

NEW BUILT / FITTED

0 1 5m