



ELEVATION K

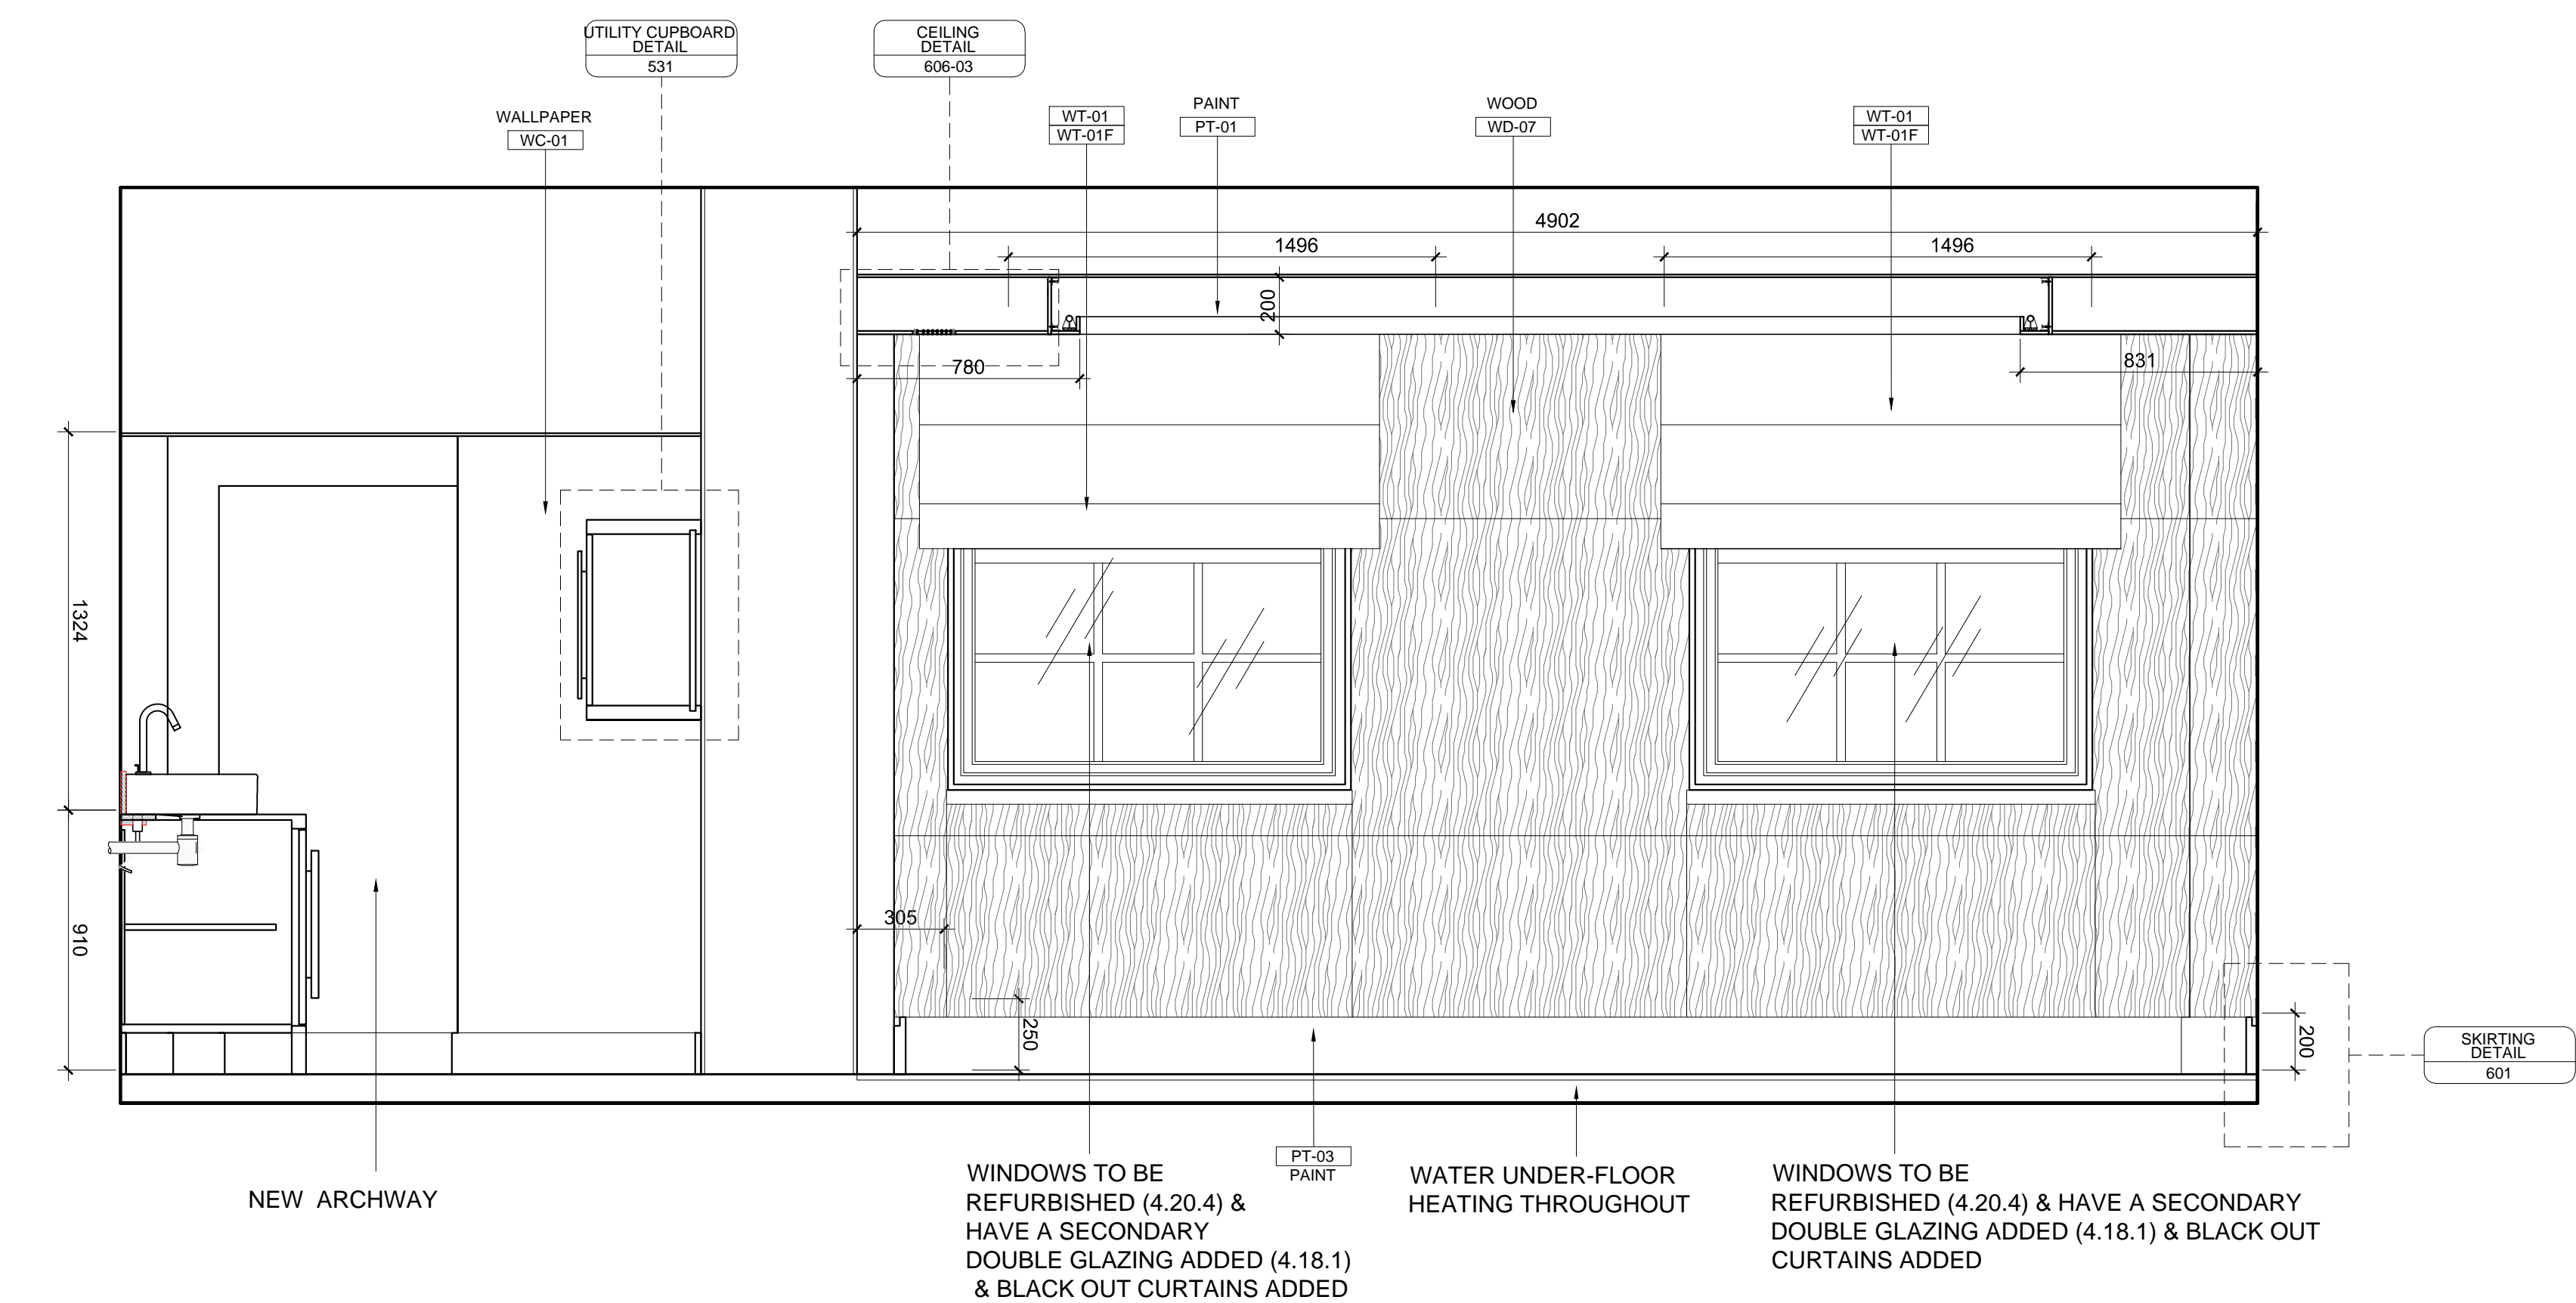

ELEVATION L

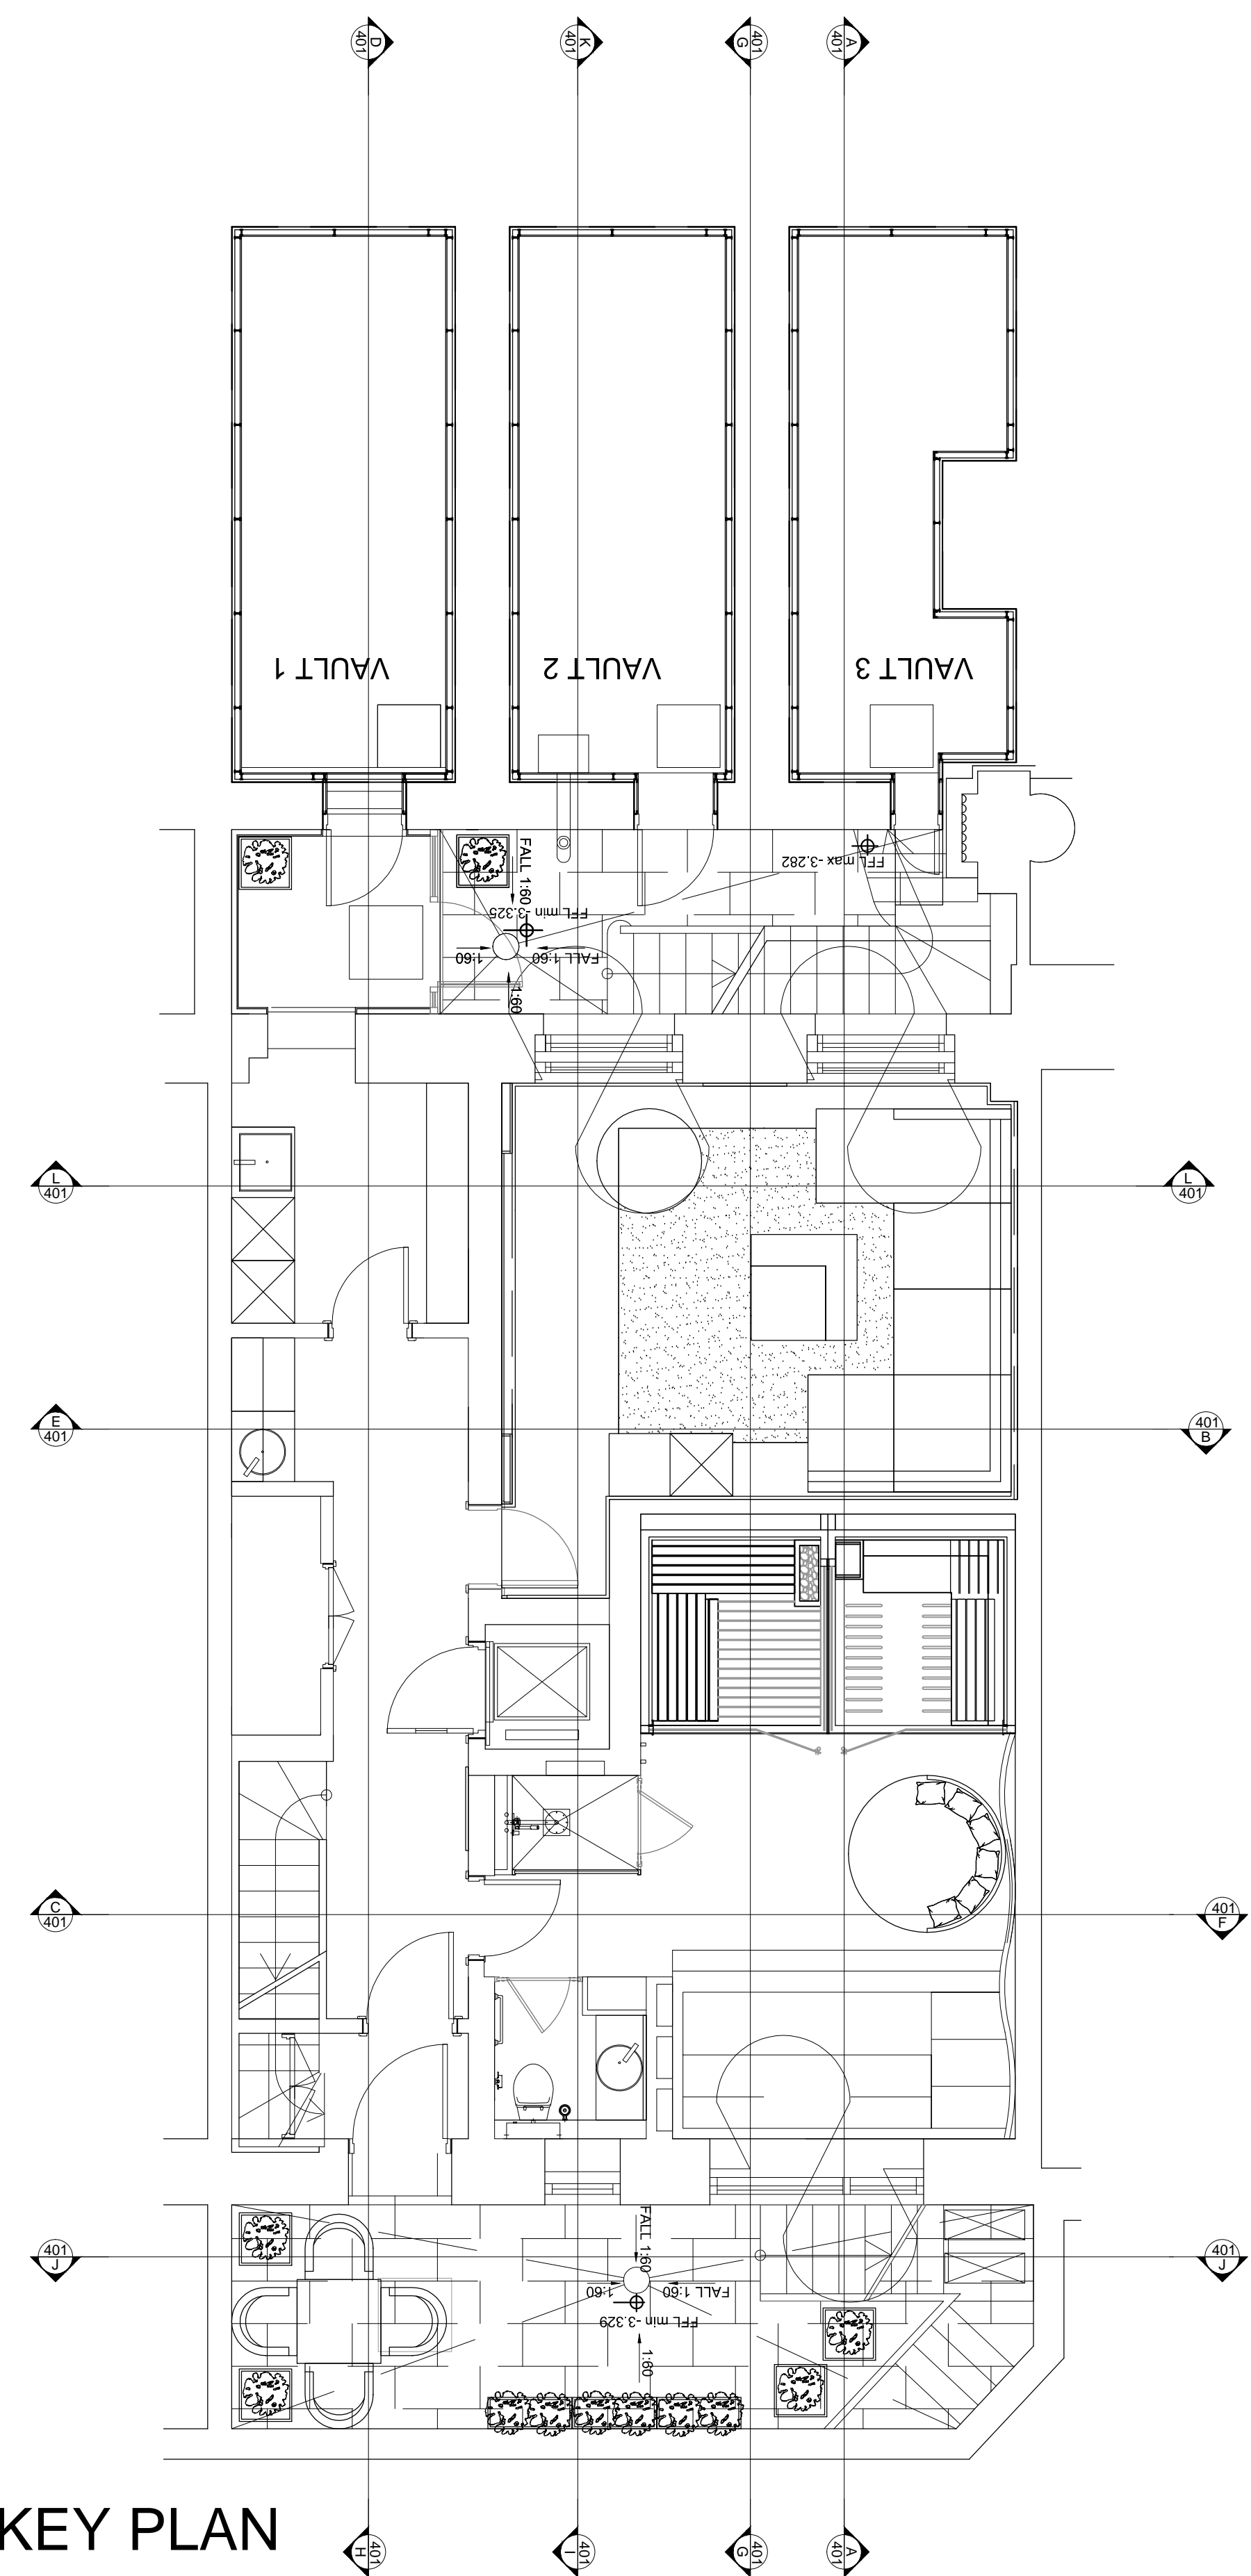

KEY PLAN

REVISIONS		
Rev.	Date	Comment
A	06.07.15	CHANGED HEIGHT OF SAUNA AND STEAM 2.1m. ADDED PLANT ACCESS PANEL
B	07.02.15	REMOVED WINE CELLAR, CHANGED WC, CHANGED LEVELS IN LOBBY & VAULT 1. REMOVED CURVED PANELING IN CINEMA. REMOVED MOSAIC FROM STEAM. ADDED GATE TO EXTERIOR.
C	01.03.16	CHANGE TO THE UTILITY ROOM, ADDED CABINET AND NEW VANITY WITH SINK
TENDER		
© SIGMA SEIFERT INTERIORS 2014		
NOTES		
1. THE DRAWING SHOW DESIGN INTENT ONLY. ALL DIMENSIONS TO BE CHECKED ON SITE PRIOR TO CONSTRUCTION OR PRODUCTION. CONSTRUCTION DETAILS TO BE CONFIRMED BY CONTRACTOR/ MANUFACTURER BY SUBMITTING SHOP DRAWINGS FOR DESIGNER'S APPROVAL.		
2. DESIGN / DRAWING IS NOT TO BE SCALED FOR PRODUCTION AND CONSTRUCTION PURPOSES		
3. ALL DISCREPANCIES AND OMISSIONS ON SITE MUST BE REPORTED TO DESIGNER FOR THEIR COMMENTS OR APPROVAL PRIOR TO COMMENCING WORK.		
4. ALL ELECTRICAL, LIGHTING, HVAC AND PLUMBING ISSUES TO BE REFERRED TO ENGINEER'S DRAWINGS PRIOR TO COMMENCEMENT OF WORKS.		
5. THE DESIGNS ARE SUBJECT TO APPROVAL BY STATUTORY AUTHORITIES AND ANY NECESSARY ALTERATIONS SHOULD BE MADE IF REQUIRED TO COMPLY WITH STATUTORY REQUIREMENTS.		
6. ALL DESIGN CONCEPTS AND DRAWINGS ARE THE PROPERTY OF SIGMA ARCHITECTURE AND INTERIORS AND COVERED BY COPYRIGHT. NO REPRODUCTIONS, ADAPTATIONS AND/OR COPIES MAY BE MADE WITHOUT WRITTEN PERMISSION BY SIGMA.		
A0 Sheet		
Project		
5 CHESTER TERRACE		
Title		
LOWER GROUND FLOOR		
ELEVATIONS (SH3)		
Date	Scale	
17/03/14	1:20	
Project No		
SI7044		
Drwg No		Rev.
401-04		C
SIGMA SEIFERT INTERIORS		SIGMA SEIFERT INTERIORS 1 Seagrave Road, London SW6 1RP T: +44 (0)20 7935 6984 info@sigma-architects.com www.sigma-interiors.co.uk