



ELEVATION A

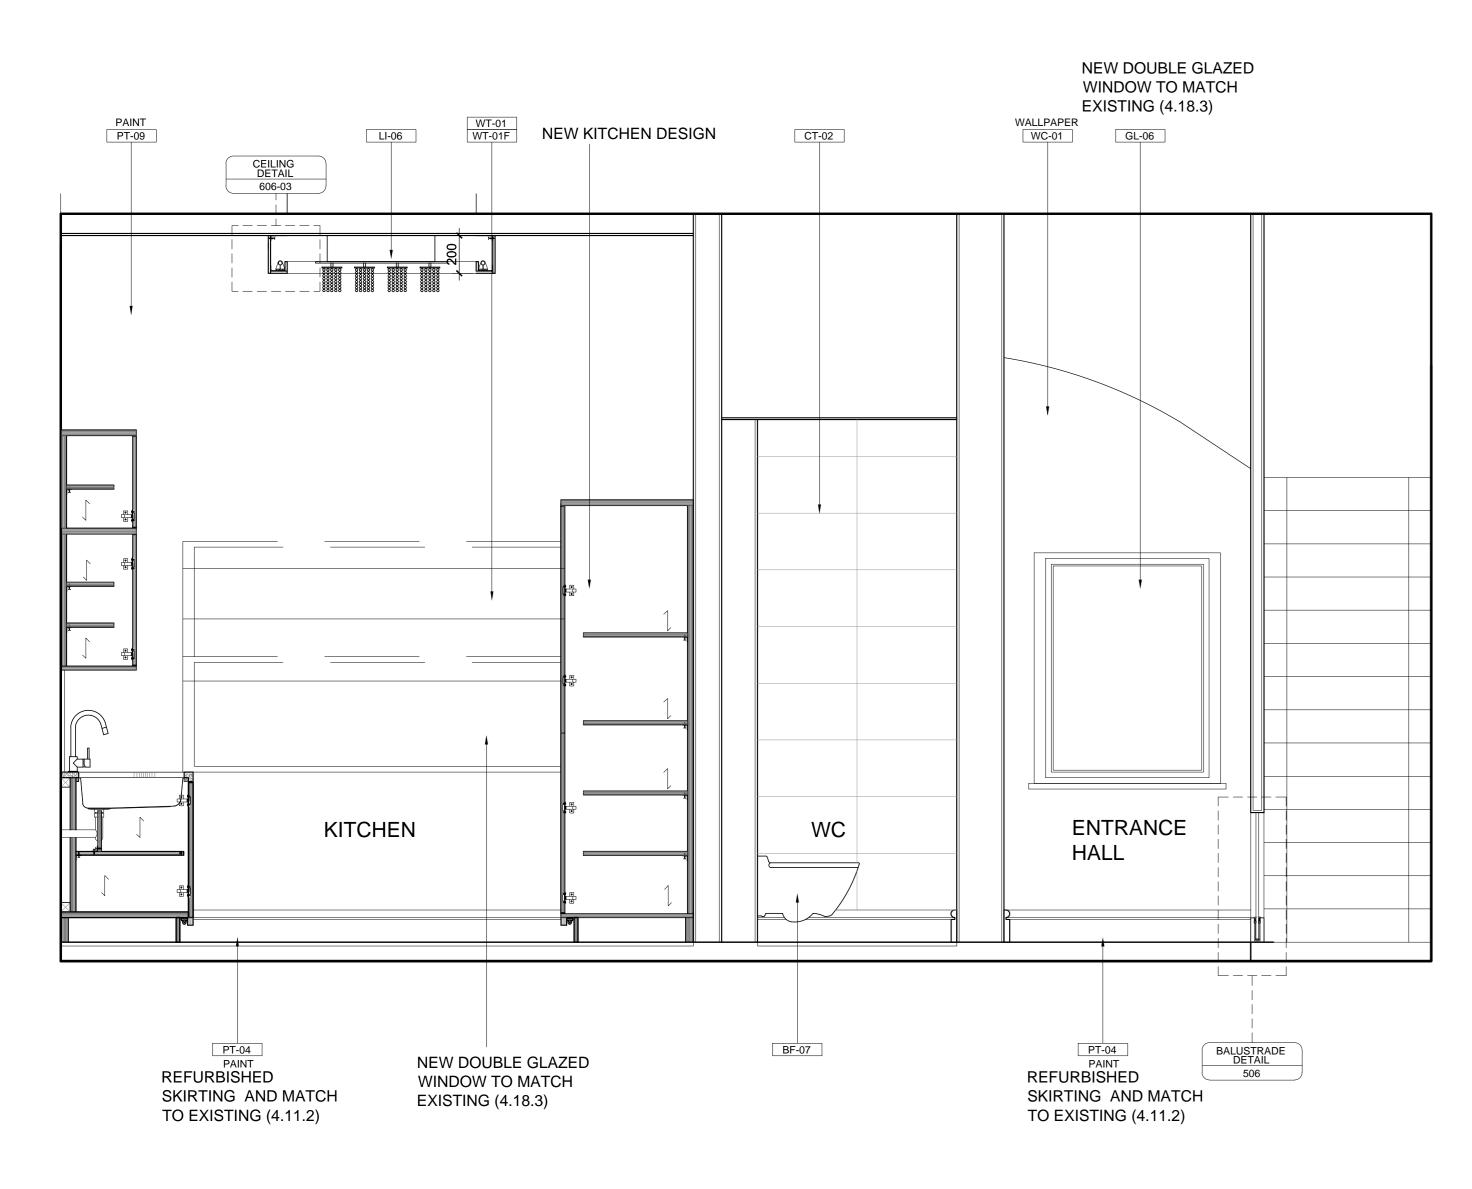



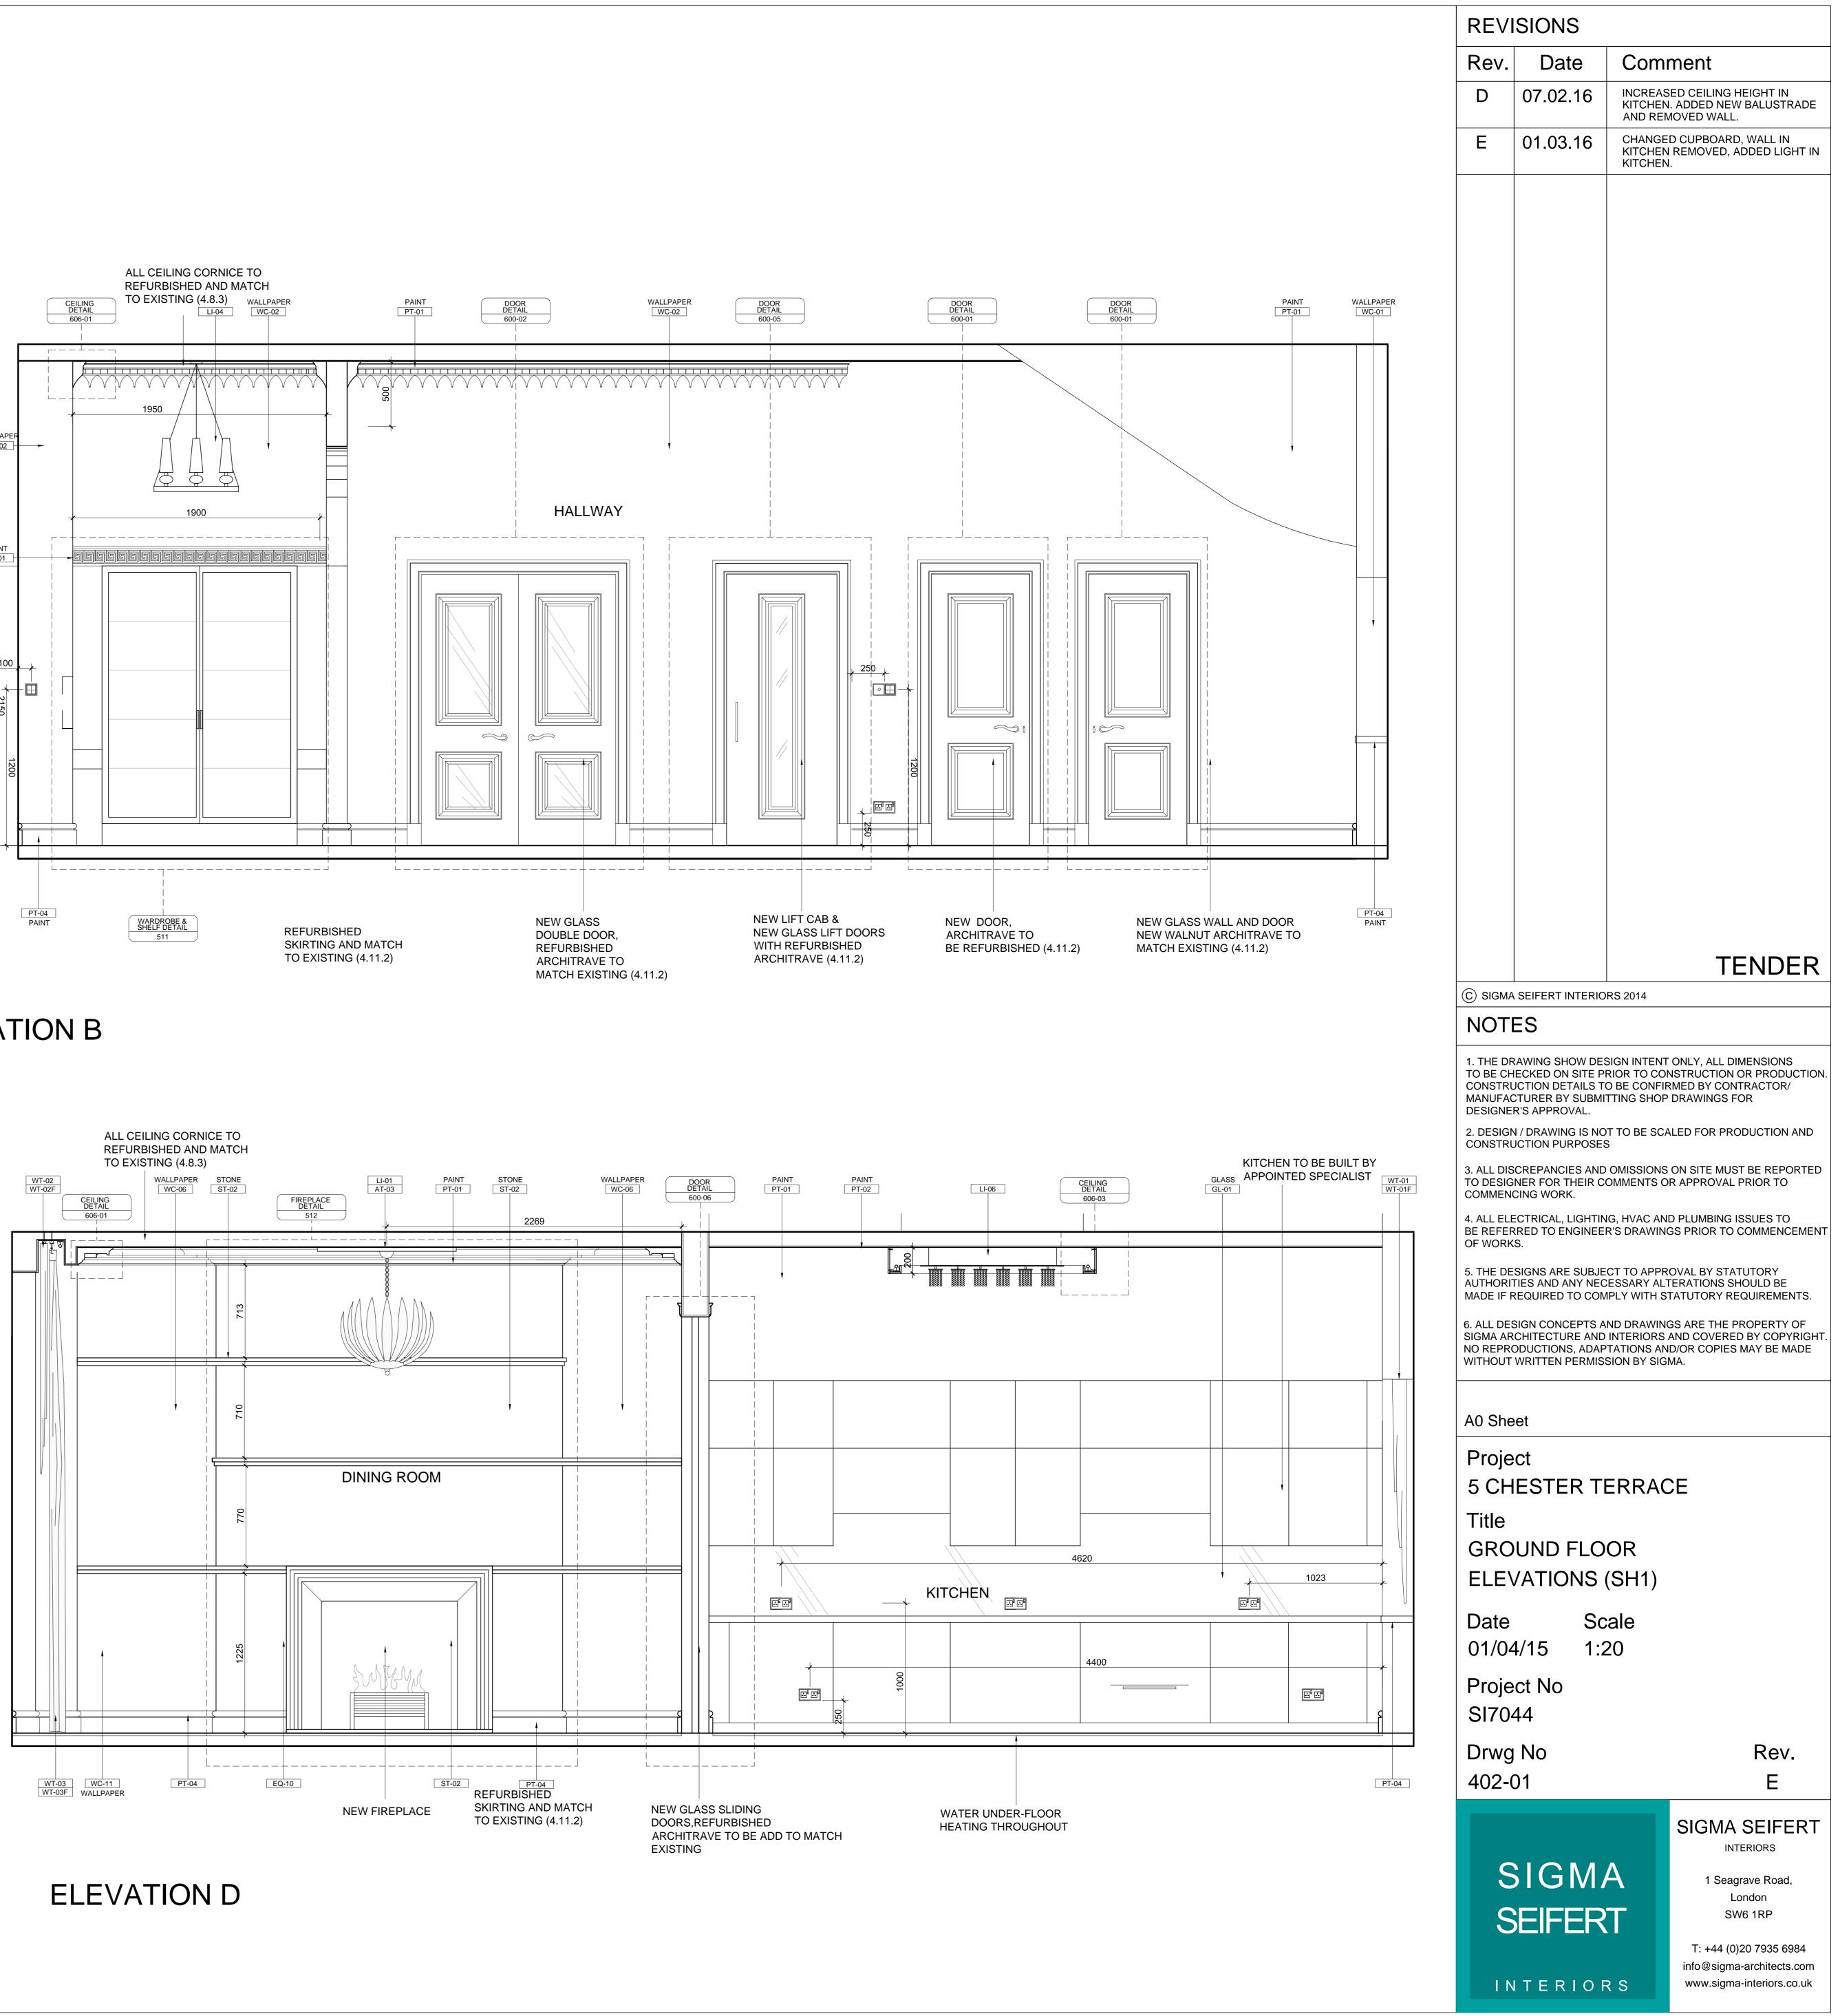

ELEVATION B

