



SECTION A-A
SCALE 1:60

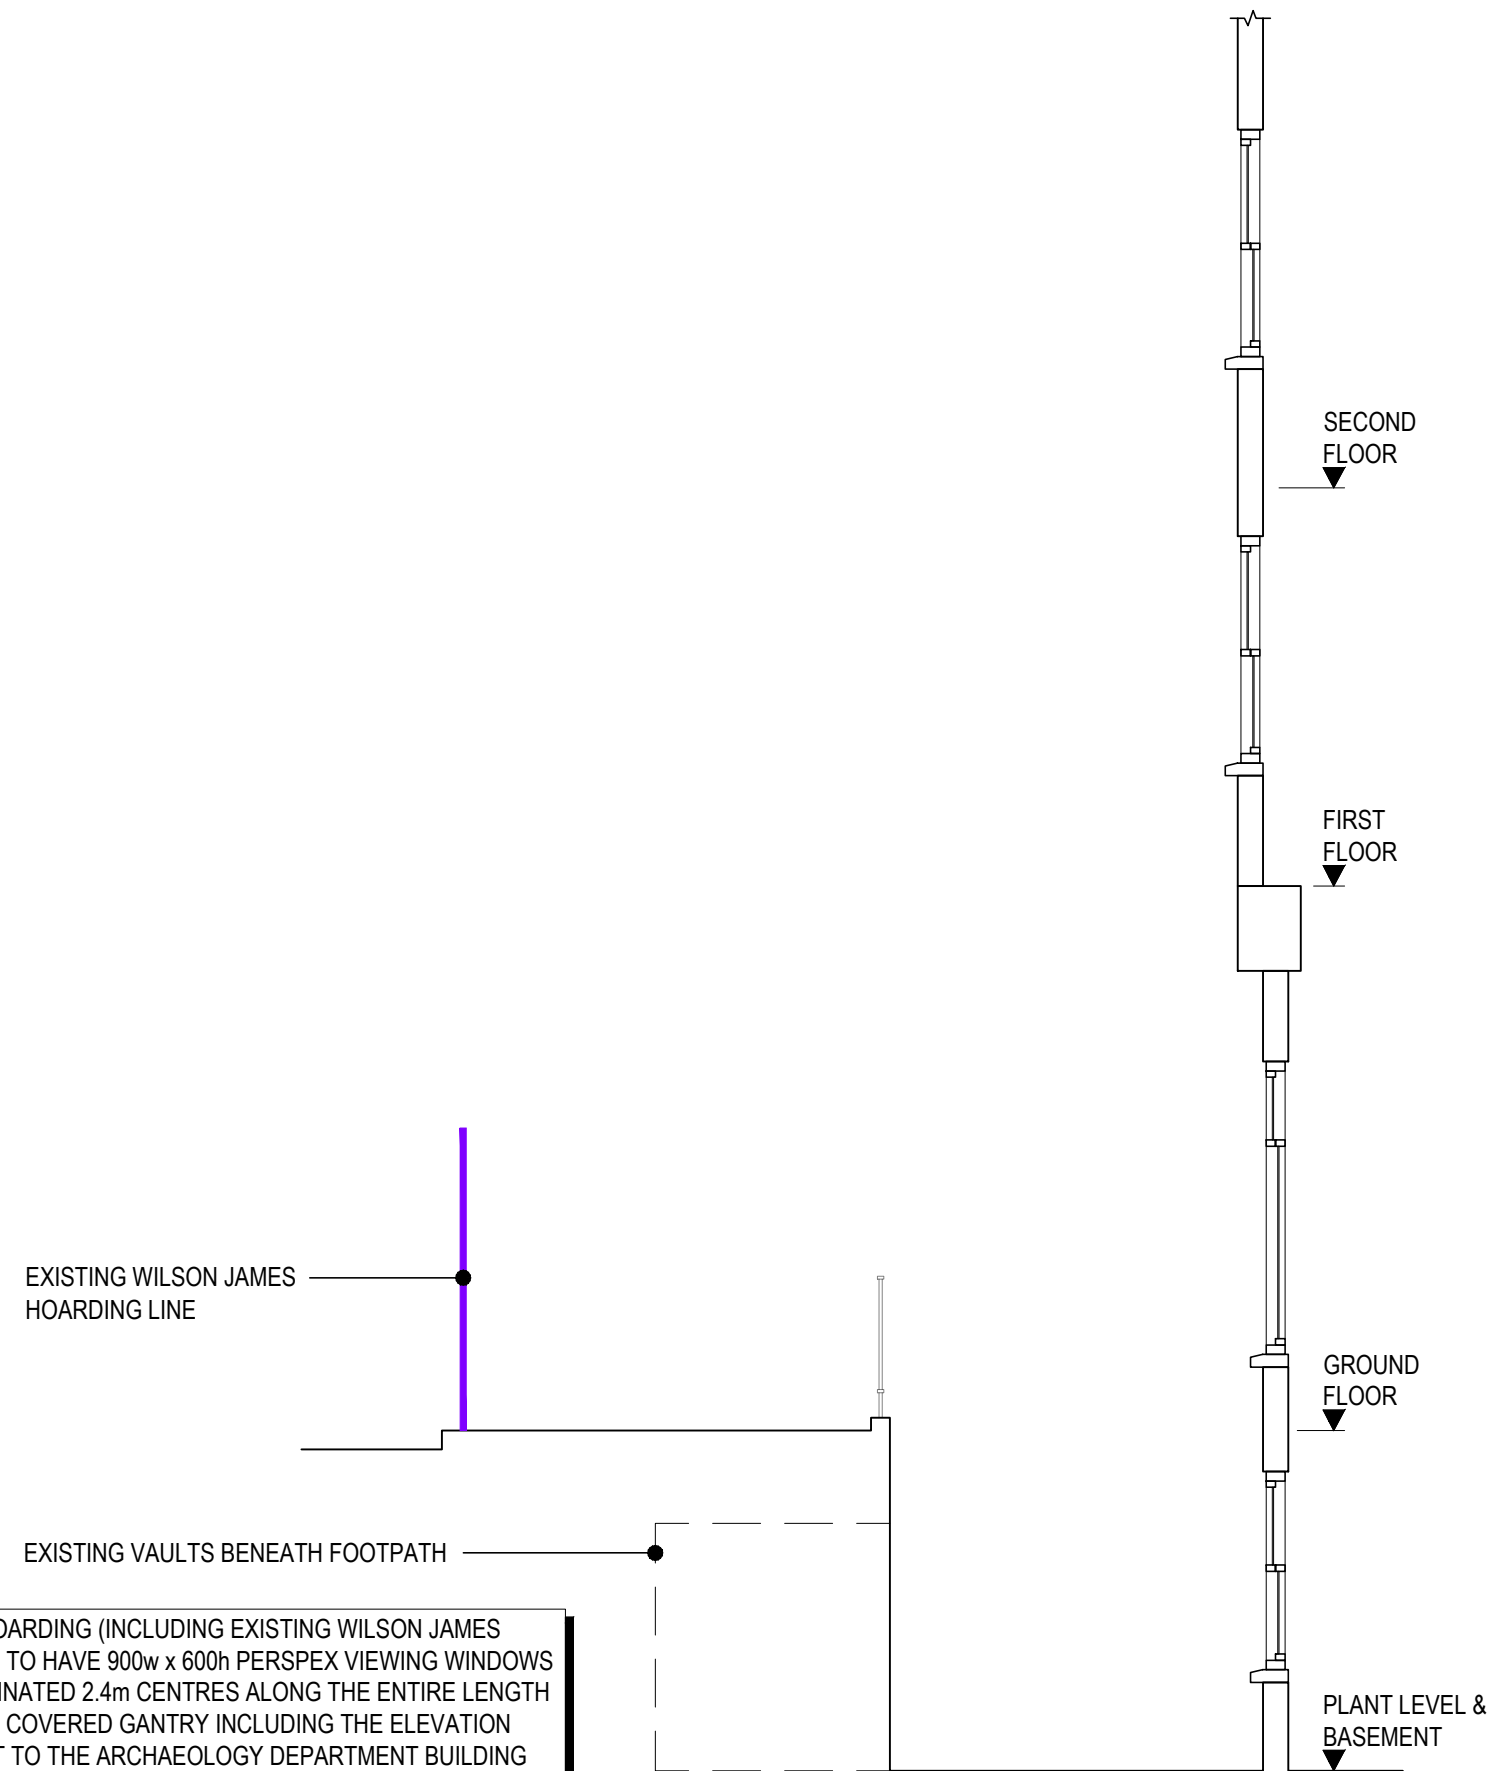

SECTION B-B
SCALE 1:60

ALL HOARDING (INCLUDING EXISTING WILSON JAMES HOARDING) TO HAVE 900w x 600h PERSPEX VIEWING WINDOWS AT COORDINATED 2.4m CENTRES ALONG THE ENTIRE LENGTH OF THE COVERED GANTRY INCLUDING THE ELEVATION CLOSEST TO THE ARCHAEOLOGY DEPARTMENT BUILDING

Note: Do not scale this drawing, work from figured dimensions only

Rev.	Date	Description	Project	University College London New Student Centre	Date	07.04.2016	Drawn by	JJudd	
00	--.--	Revision Description			Scale	1:60 @ A3	Checked by	IThom	
			Drawing Title	Existing Sections along Archaeology Department	Sheet	A3			
					Dwg.No.		Rev.		
						UCLNSC_LOG-01-13		00	155 Moorgate London EC2M 6XB Tel: +44 (0)20 3522 3000 Fax: +44 (0)20 7068 6017 www.macegroup.com